


STREETSCAPE : N.E VIEW ALONG CHRISTIE ROAD

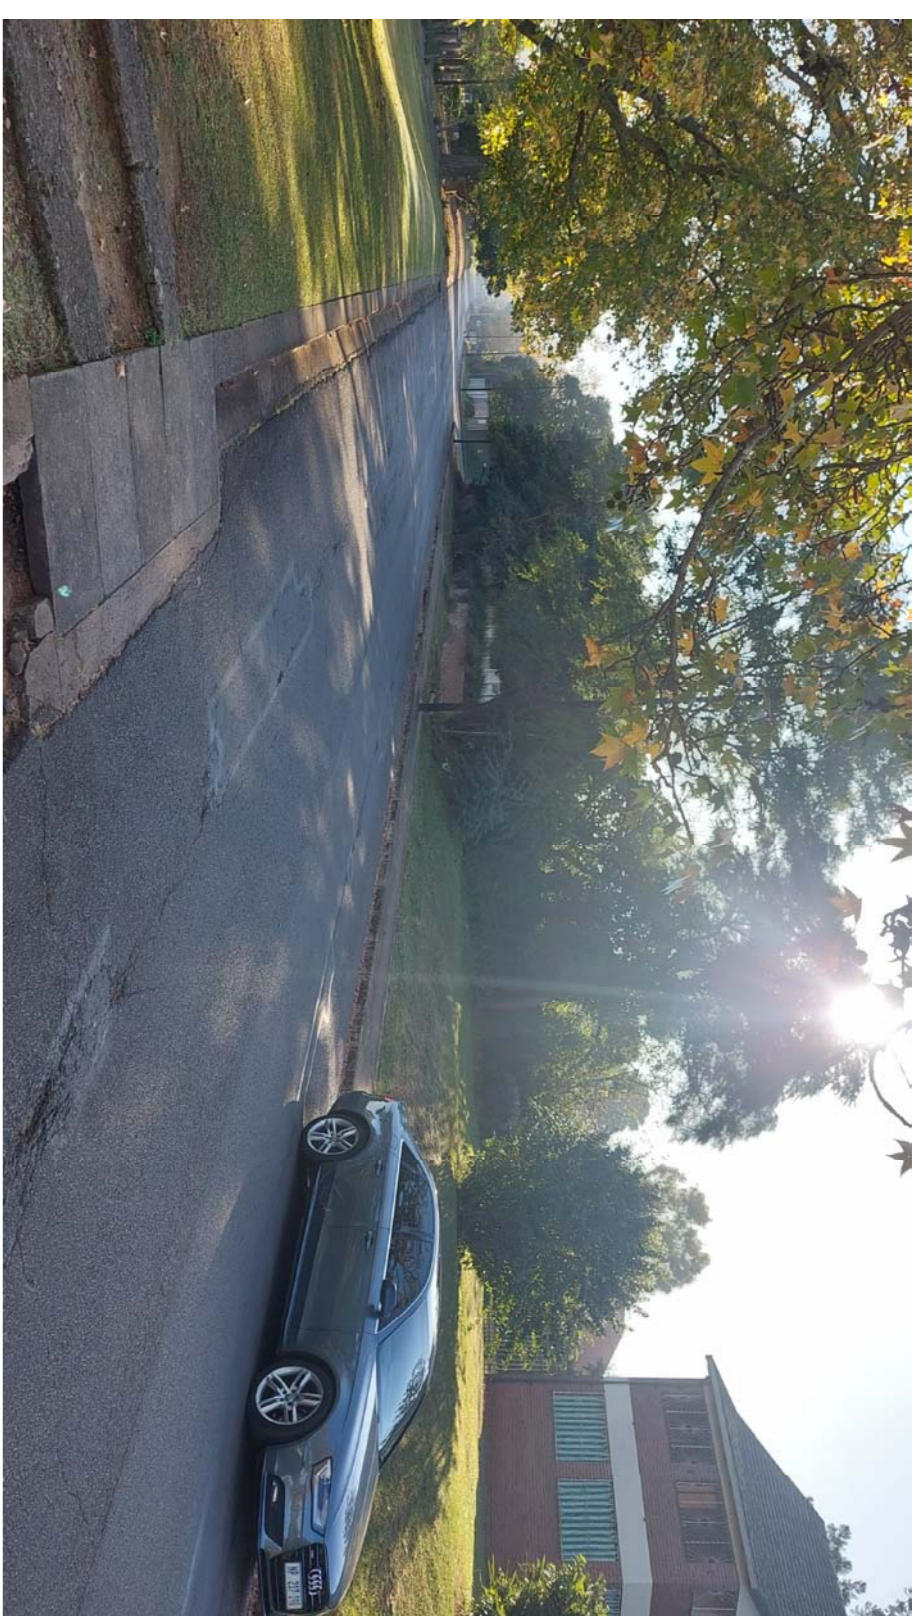

STREETSCAPE : S.W VIEW ALONG CHRISTIE ROAD




STREETSCAPE : S.W VIEW ALONG CHRISTIE ROAD



EXIST BLDG : STREET ELEVATION



EXIST BLDG : BACK ELEVATION

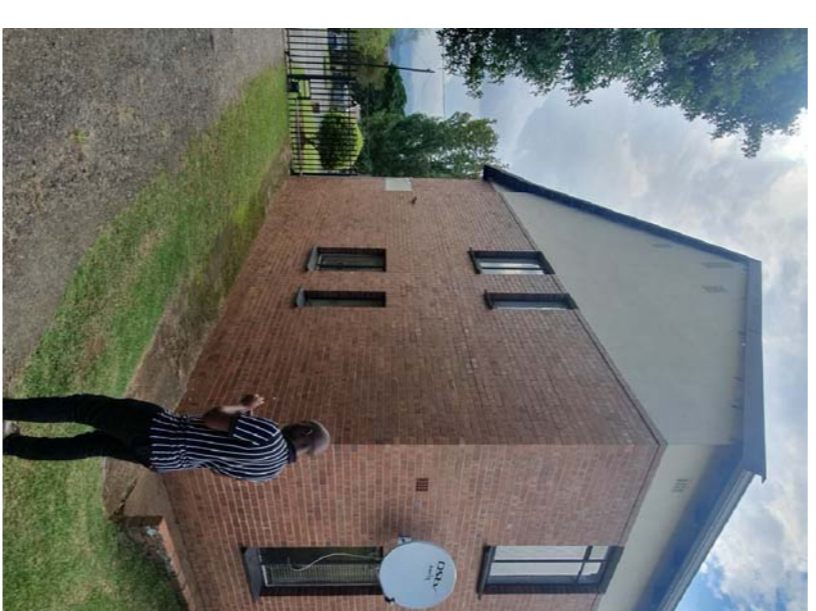

EXIST BLDG :
SIDE ELEVATION



EXIST BLDG : BACK ELEVATION



EXISTING OUTBUILDING - TO BE DEMOLISHED



ADDITIONS AND ALTERATIONS TO
EXISTING FLATS AND
DEMOLITION OF EXISTING OUTBUILDING

drawing title
PHOTOS 1

Randhir Gobind & Associates

Architectural Consultants

317 Bulwer Street 033 345 4569
 Pletemarcitzburg 078 063 3803
 www.rgarchitecture.co.za raa@live.co.za
 SACAP Reg : ST0142 SAIAA no : 71917
 (P r S n r Arch Tech)

designed R.G scales AS SHOWN
 drawn M.M date 03.2022
 project.no. 510 dwg.no. 000