


SURVEYED: HENDRIKSE SURVEYS
CELL: 083-284 7600
BOX 1022
SPRINGBOK
8240

SEE SHEET 129

Olievenkloof 446
W L Pietersen
Cell 084 208 5027

Leeuwigberg 465
Carine Buitendach
Cell 082 550 4713

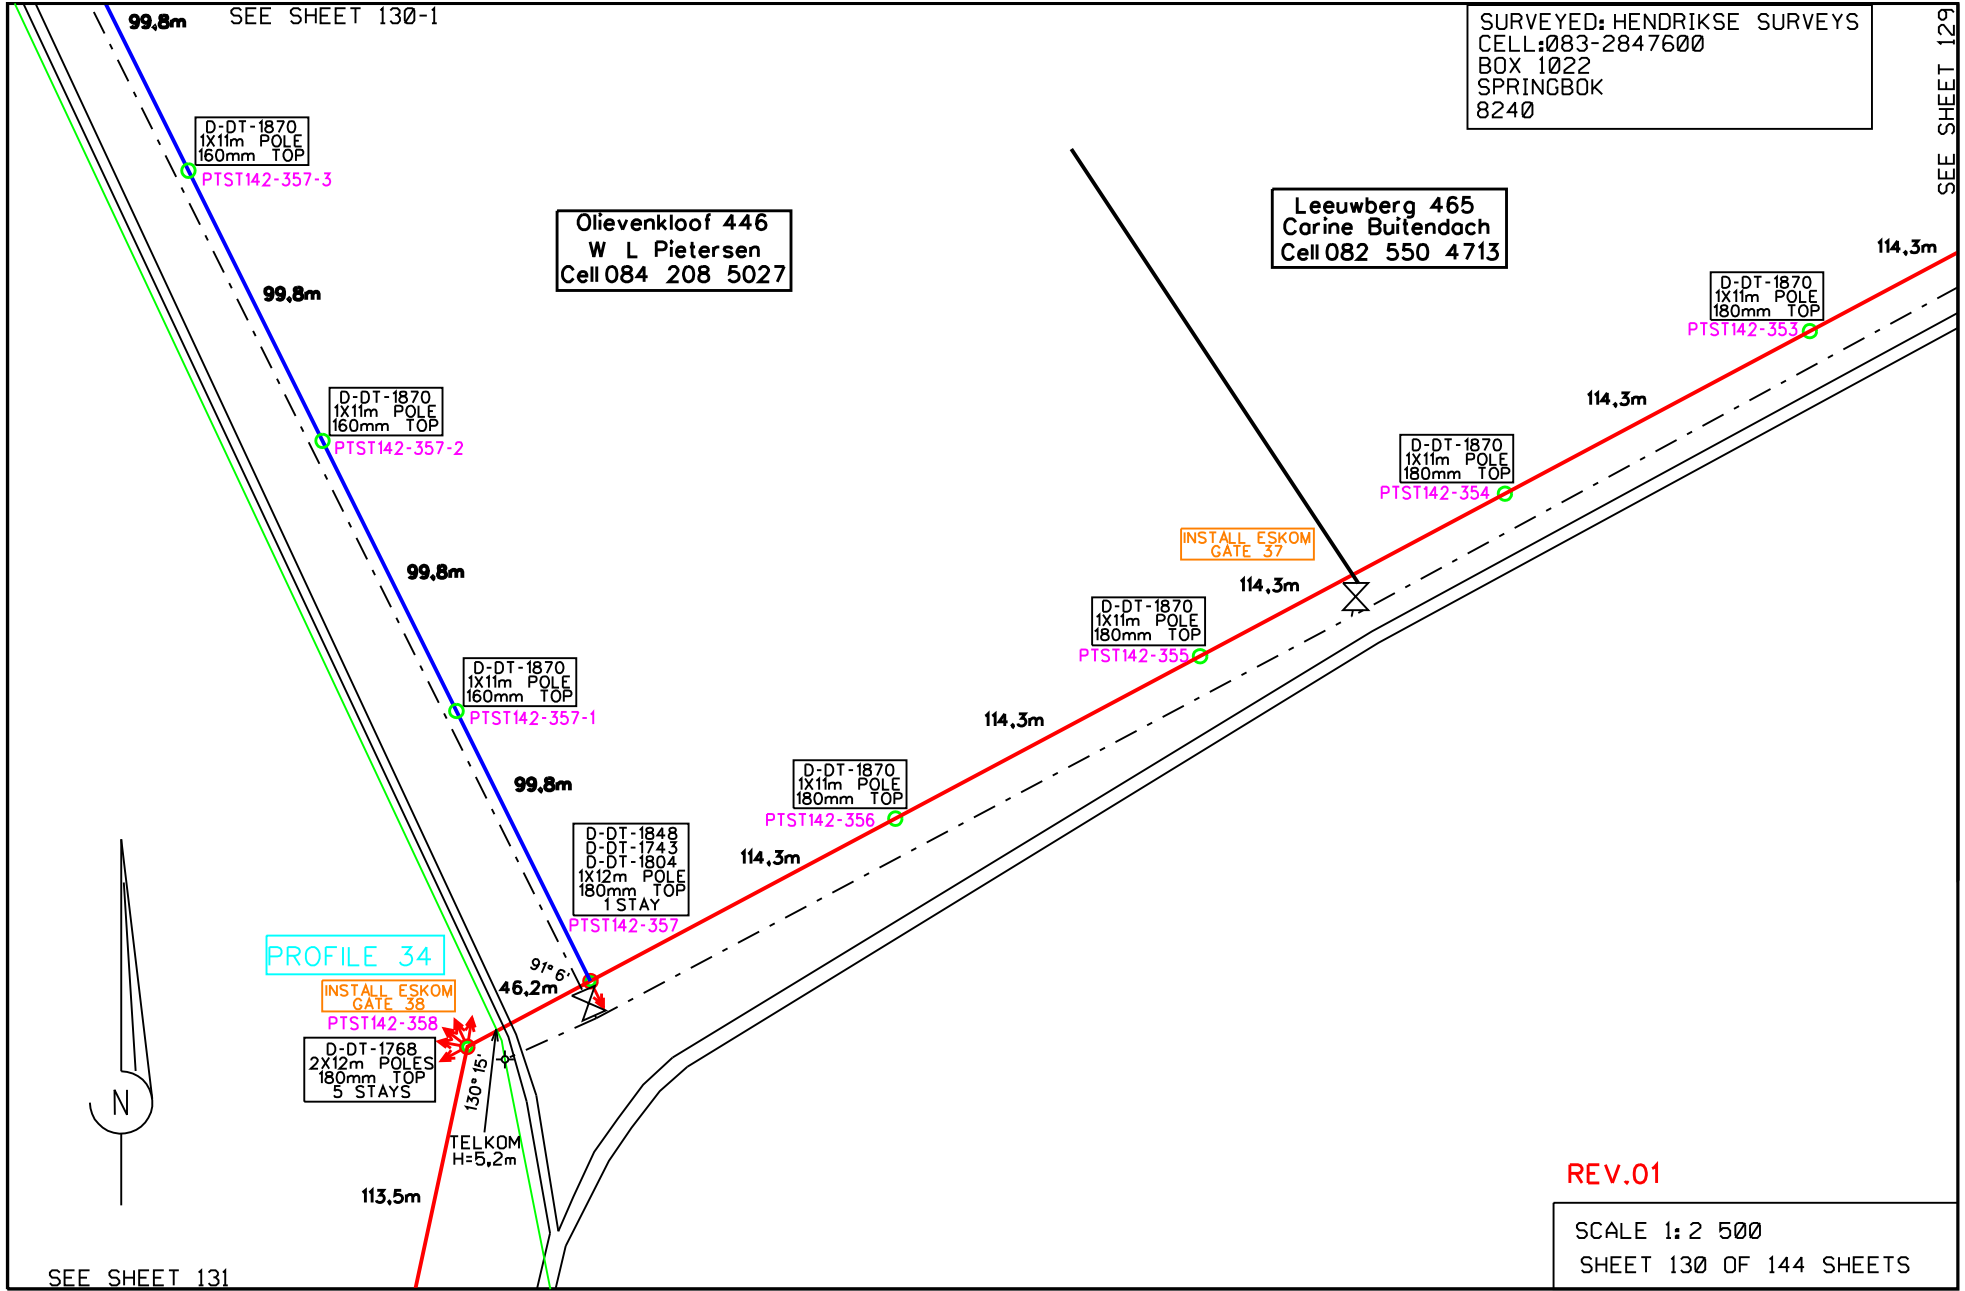

PROFILE 34

INSTALL ESKOM
GATE 38

INSTALL ESKOM
GATE 37

REV.01

SCALE 1: 2 500
SHEET 130 OF 144 SHEETS

SEE SHEET 131

99,8m SEE SHEET 130-1

114,3m

99,8m

99,8m

99,8m

99,8m

114,3m

114,3m

114,3m

114,3m

113,5m

46,2m

130° 15'

91° 6'