


SURVEYED: HENDRIKSE SURVEYS
CELL: 083-2847600
BOX 1022
SPRINGBOK
8240

SEE SHEET 50

Bhimal 476
H J Erasmus
Cell 082 807 7259
Contact owner before
construction begin

BHIMAL 476

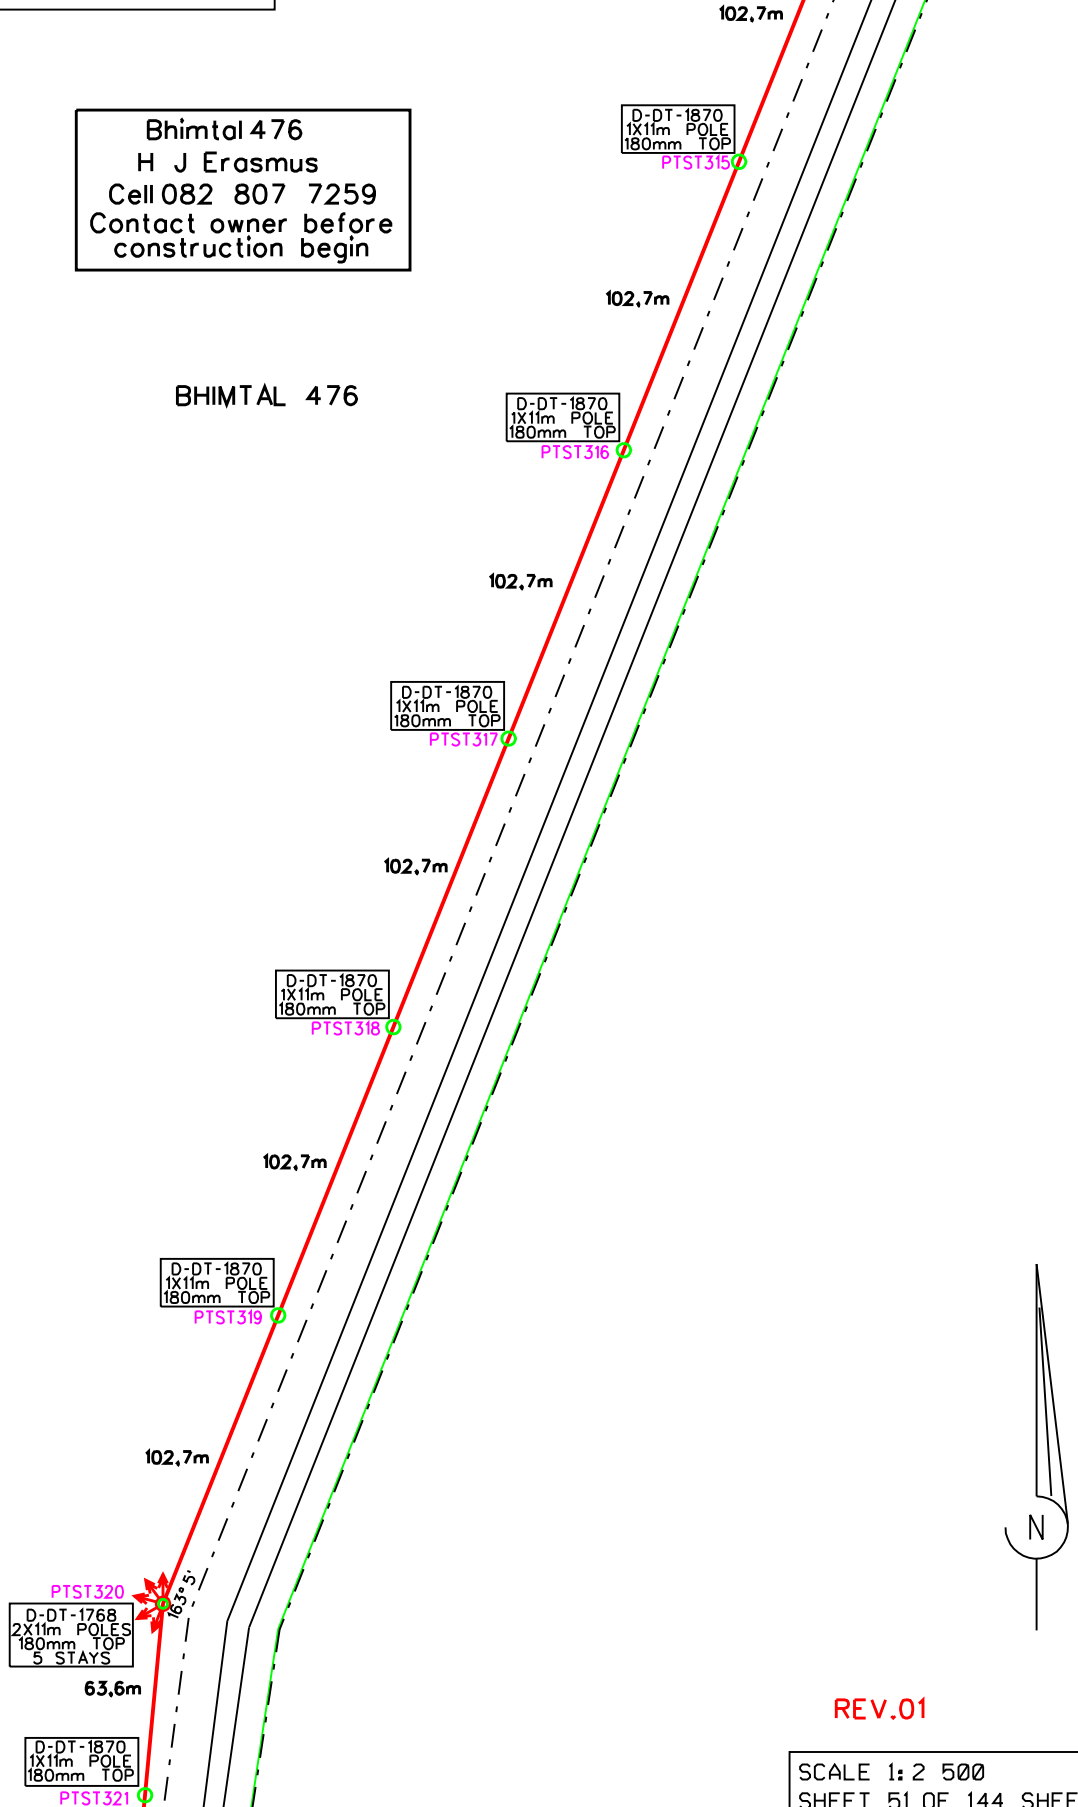

REV.01

SCALE 1: 2 500
SHEET 51 OF 144 SHEETS

SEE SHEET 52