


SURVEYED: HENDRIKSE SURVEYS
CELL: 083-2847600
BOX 1022
SPRINGBOK
8240

SEE SHEET 52-9

Bhimtal 476
H J Erasmus
Cell 082 807 7259
Contact owner before
construction begin

Niekerks 's Gift 885
H J Erasmus
Cell 082 807 7259
Contact owner before
construction begin

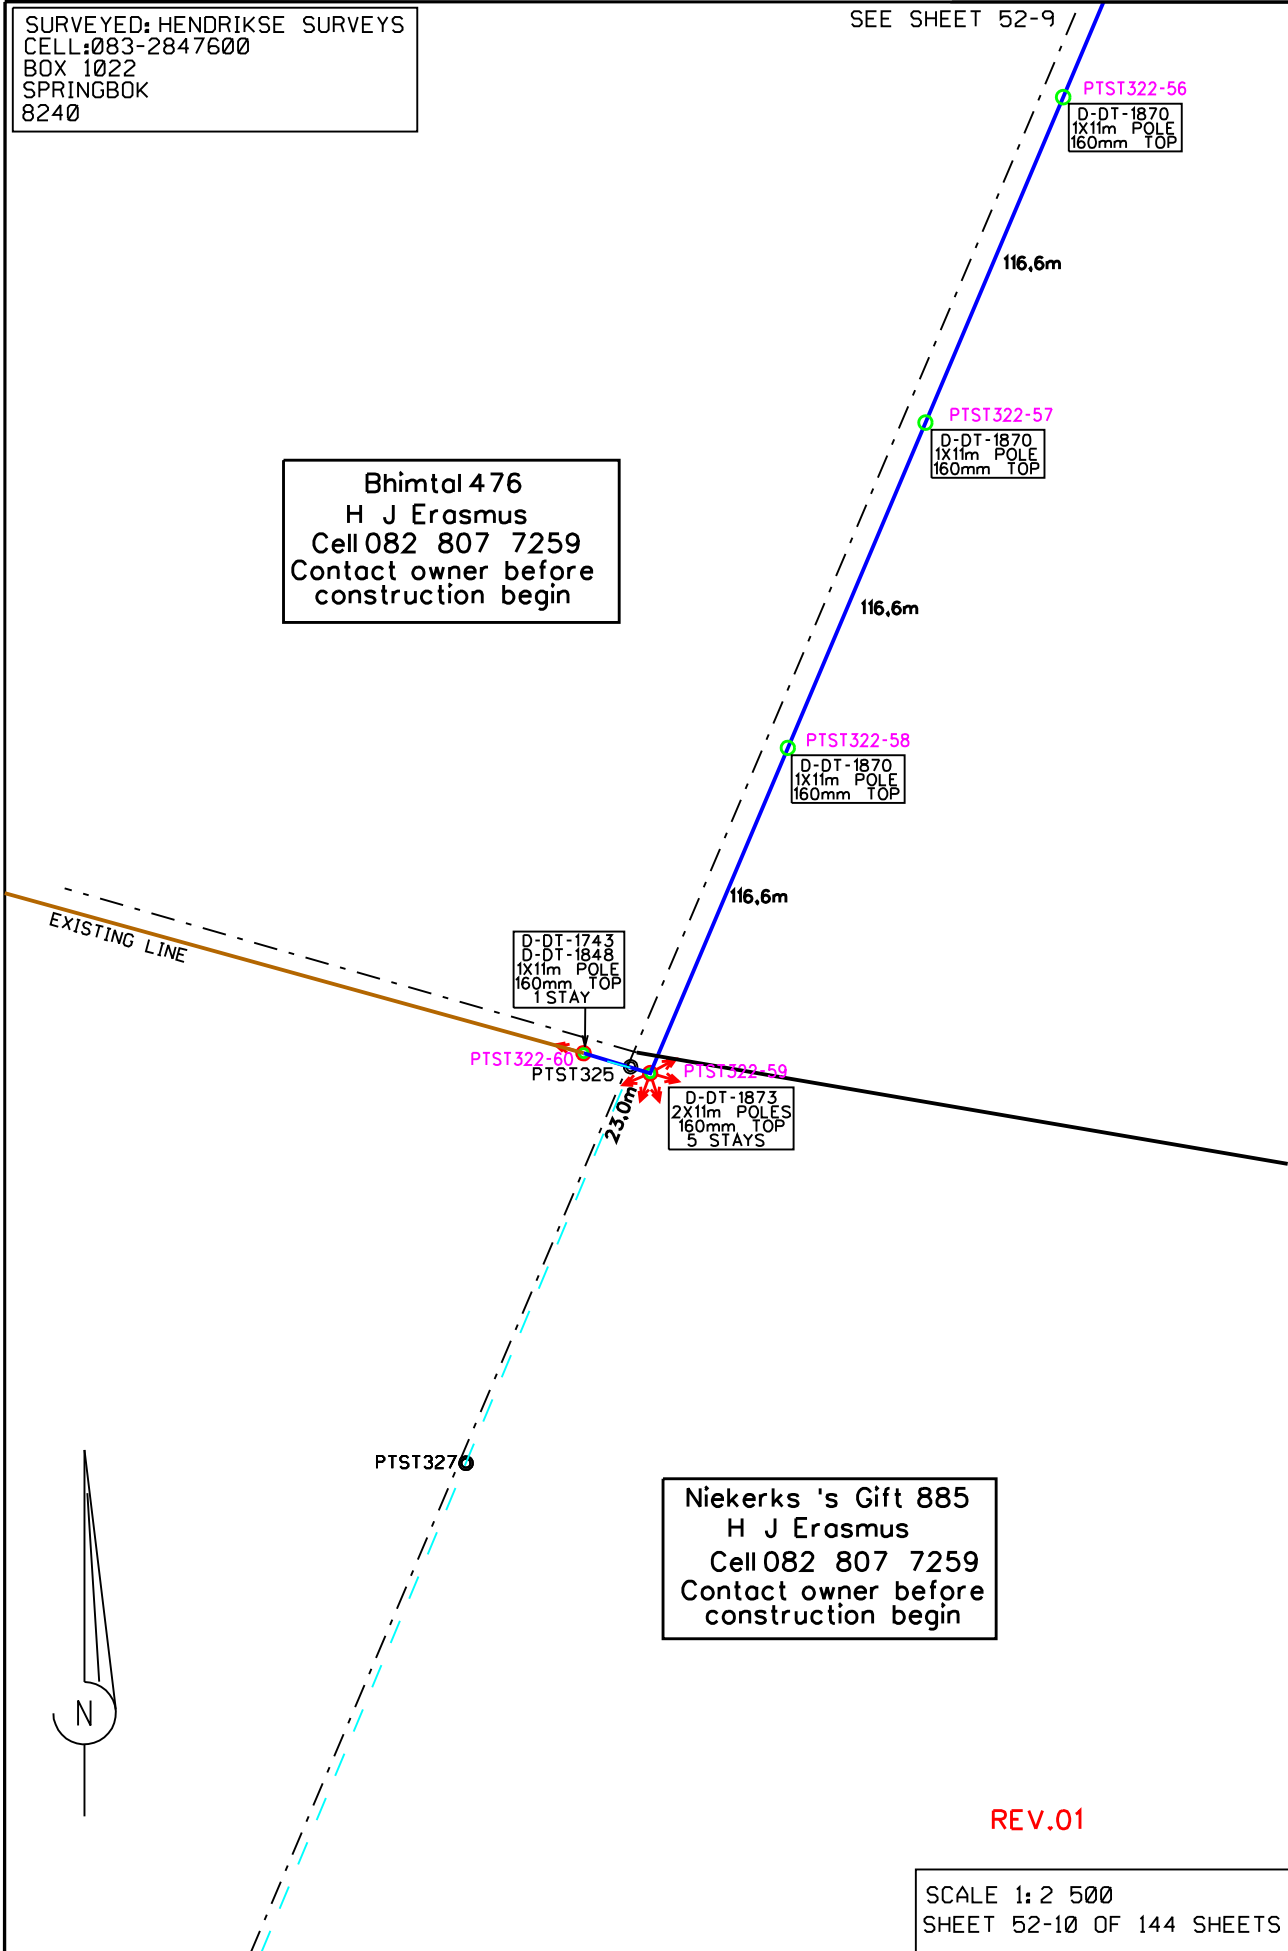

REV.01

SCALE 1:2 500
SHEET 52-10 OF 144 SHEETS