


SURVEYED: HENDRIKSE SURVEYS
CELL:083-2847600
BOX 1022
SPRINGBOK
8240



Bhimal 476
H J Erasmus
Cell082 807 7259
Contact owner before
construction begin

SEE SHEET 52-3

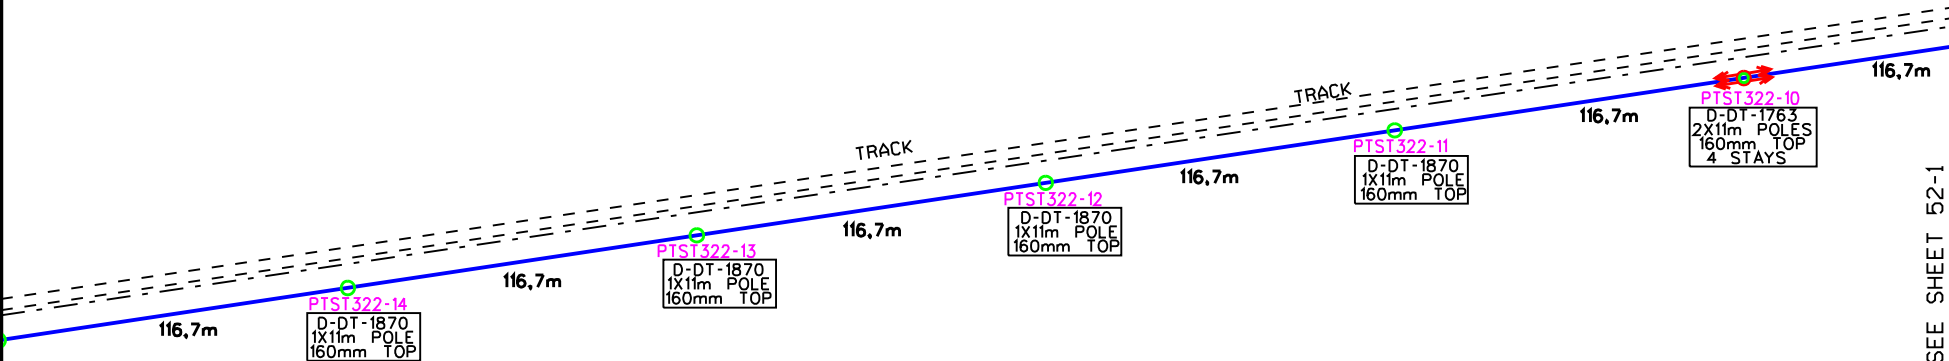

SEE SHEET 52-1

REV.01

SCALE 1:2 500
SHEET 52-2 OF 144 SHEETS