


SURVEYED: HENDRIKSE SURVEYS
CELL:083-2847600
BOX 1022
SPRINGBOK
8240

SEE SHEET 52-5

SEE SHEET 52-3

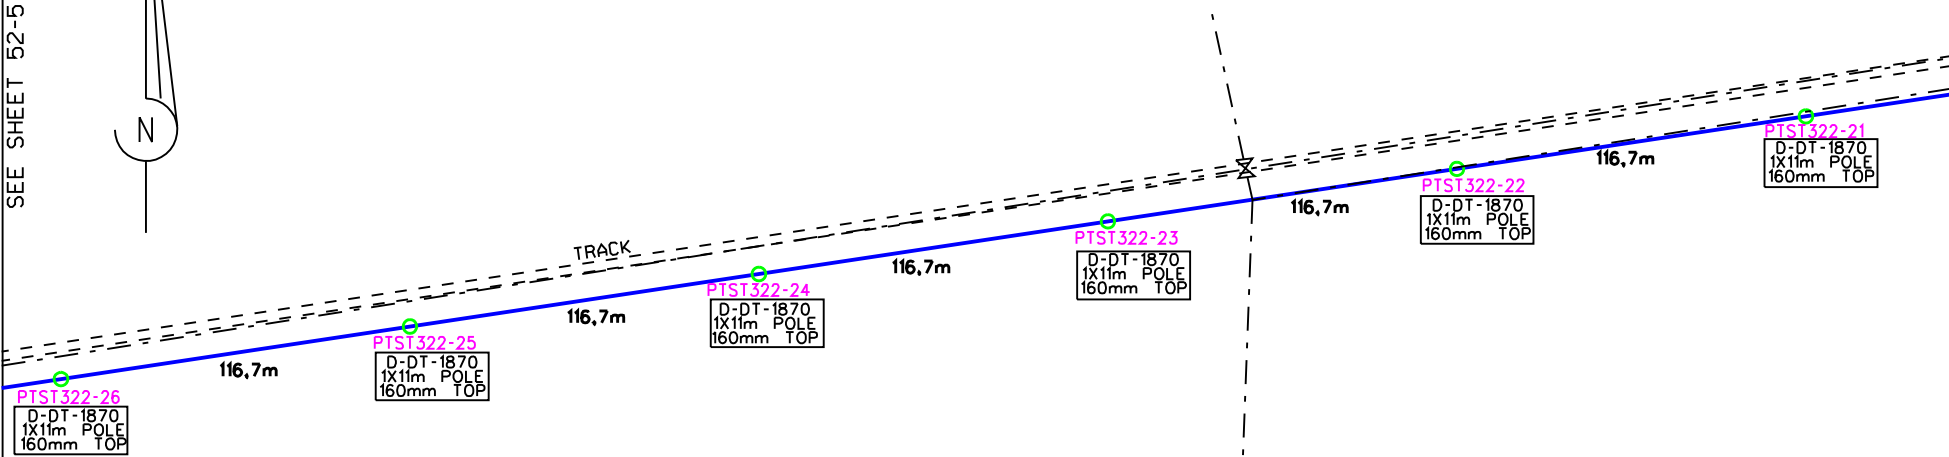

Bhimtal 476
H J Erasmus
Cell 082 807 7259
Contact owner before
construction begin

REV.01

SCALE 1:2 500
SHEET 52-4 OF 144 SHEETS