

SURVEYED: HENDRIKSE SURVEYS
 CELL: 083-2847600
 BOX 1022
 SPRINGBOK
 8240


SEE SHEET 52-7-1

SEE SHEET 52-7

SEE SHEET 52-5



Bhimtal 476
 H J Erasmus
 Cell 082 807 7259
 Contact owner before
 construction begin

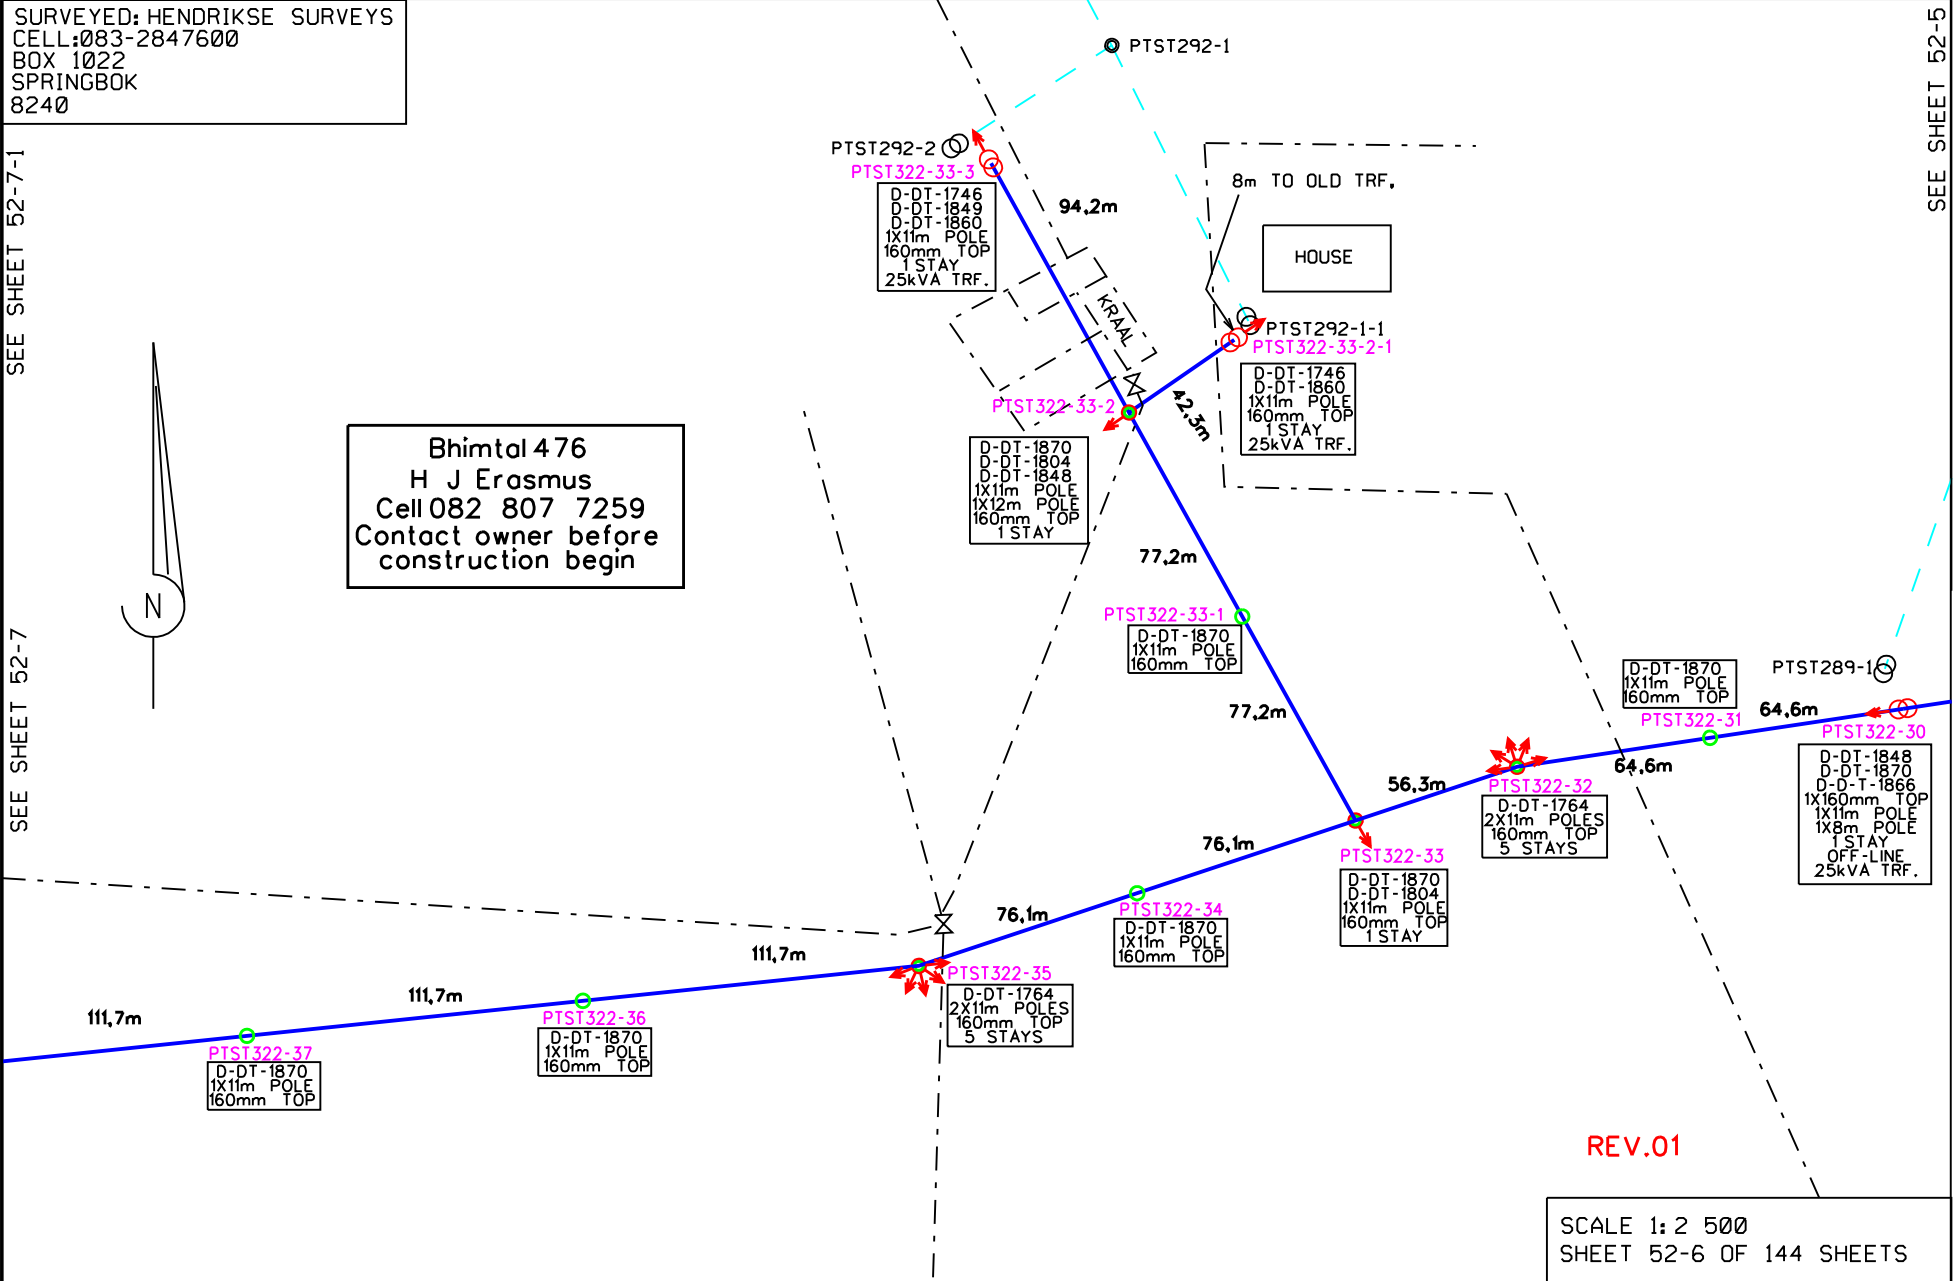

SCALE 1:2 500
 SHEET 52-6 OF 144 SHEETS