


SURVEYED: HENDRIKSE SURVEYS  
CELL:083-2847600  
BOX 1022  
SPRINGBOK  
8240

SEE SHEET 52-7-1

Bhimtal 476  
H J Erasmus  
Cell 082 807 7259  
Contact owner before  
construction begin

SEE SHEET 52-6

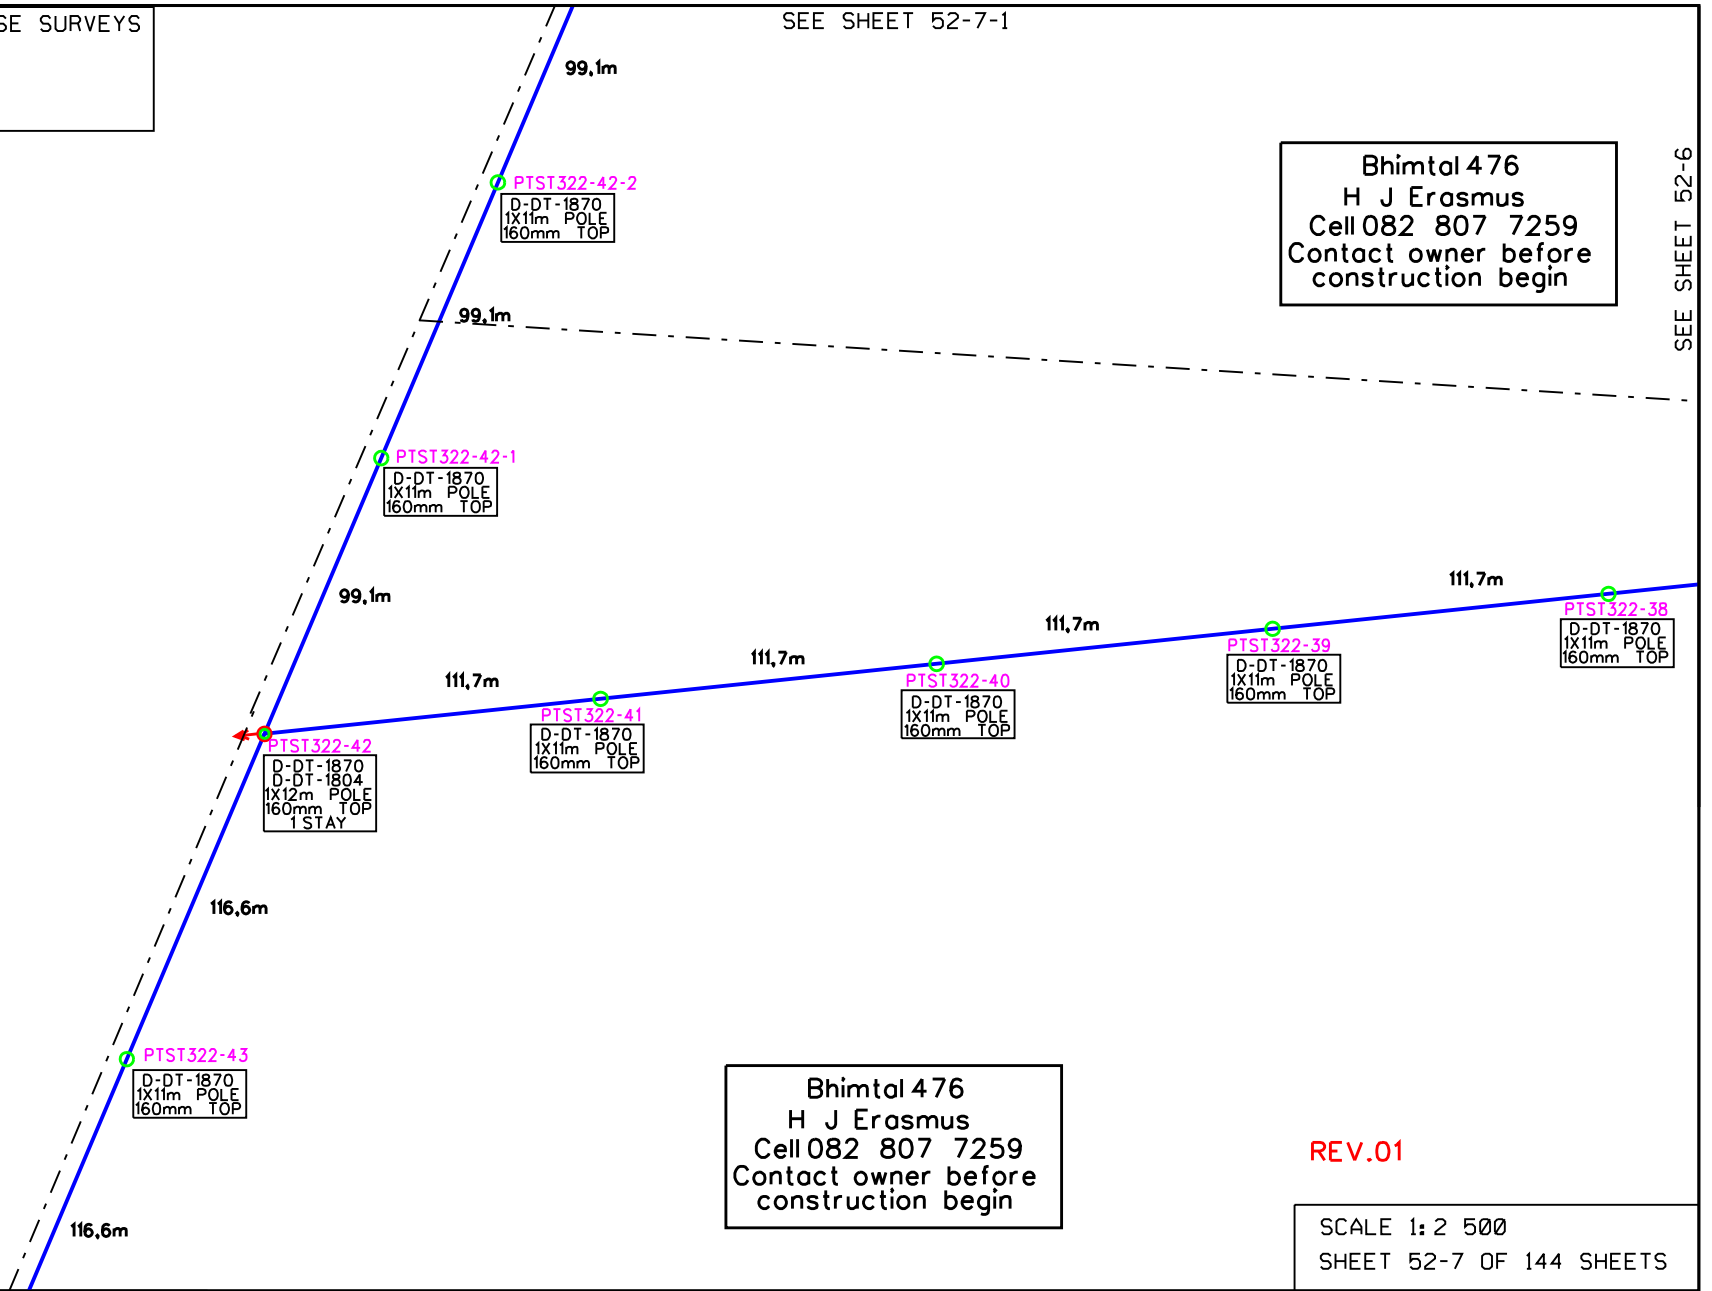

SEE SHEET 52-8

Bhimtal 476  
H J Erasmus  
Cell 082 807 7259  
Contact owner before  
construction begin

REV.01

SCALE 1:2 500  
SHEET 52-7 OF 144 SHEETS