


SURVEYED: HENDRIKSE SURVEYS
CELL: 083-2847600
BOX 1022
SPRINGBOK
8240

SEE SHEET 52-7

Bhintal 476
H J Erasmus
Cell 082 807 7259
Contact owner before
construction begin

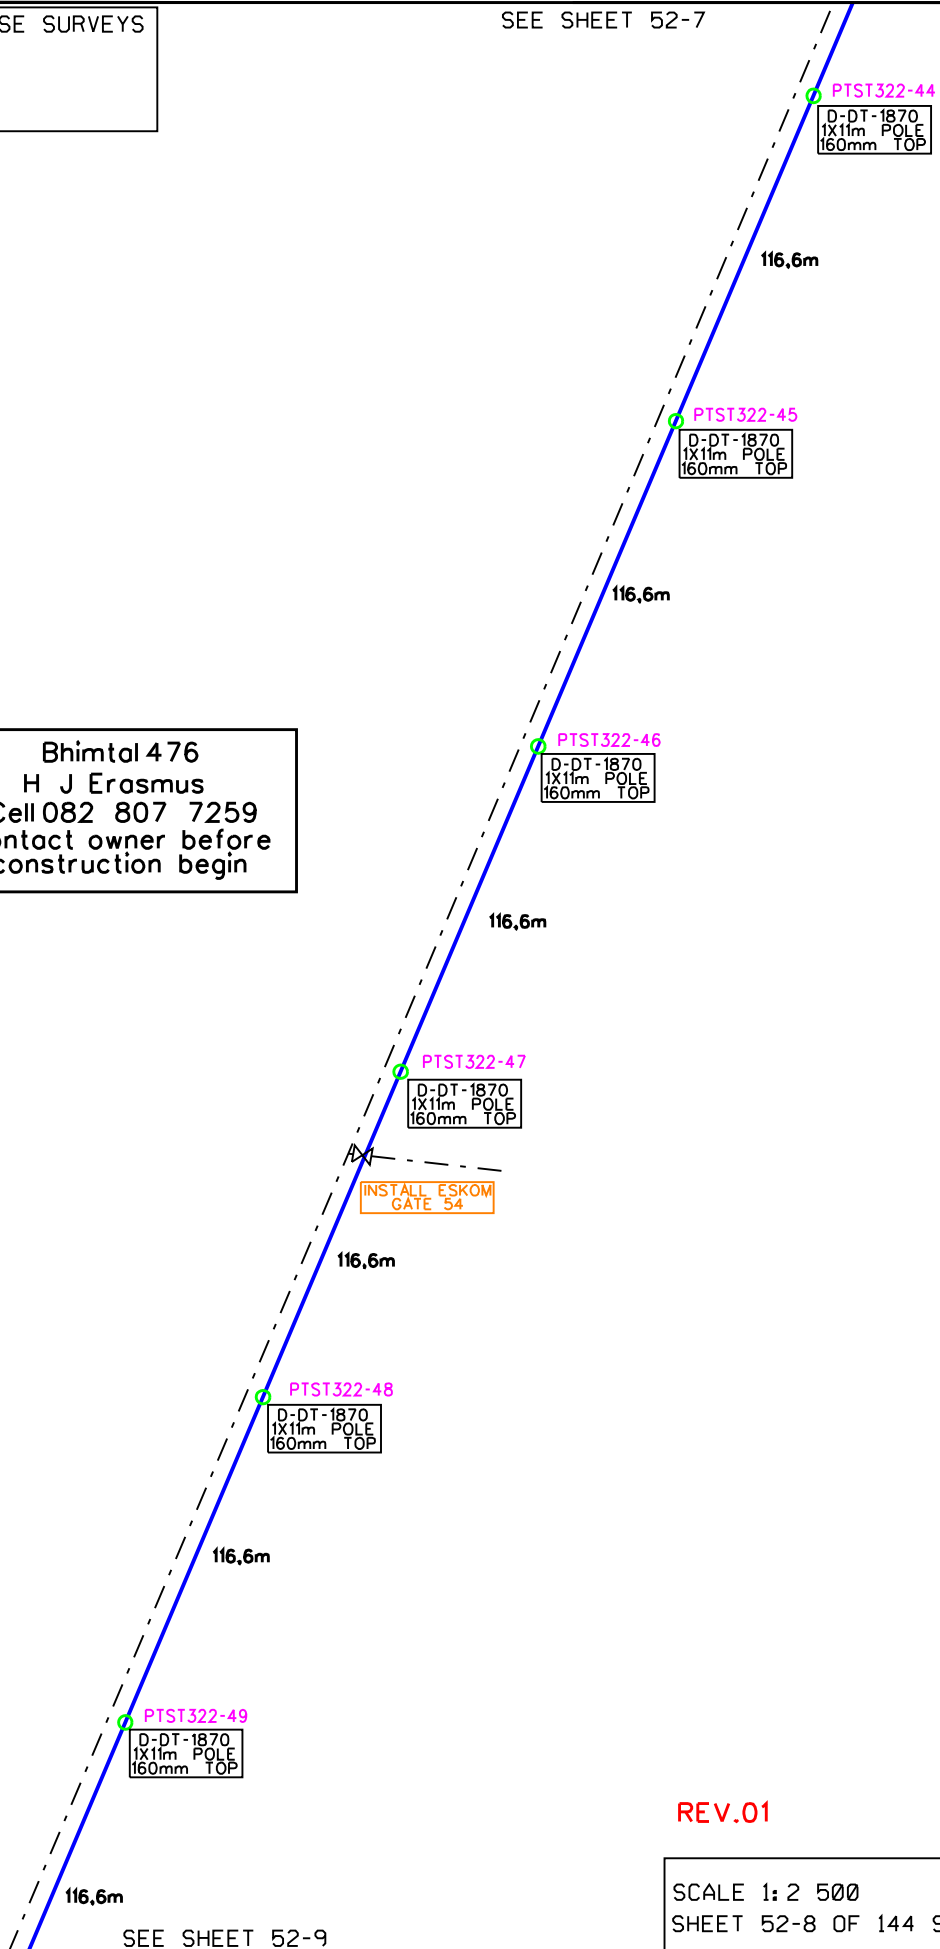

REV.01

SCALE 1: 2 500
SHEET 52-8 OF 144 SHEETS

SEE SHEET 52-9