


SURVEYED: HENDRIKSE SURVEYS  
CELL: 083-2847600  
BOX 1022  
SPRINGBOK  
8240

SEE SHEET 52-8

Bhimtal 476  
H J Erasmus  
Cell 082 807 7259  
Contact owner before  
construction begin

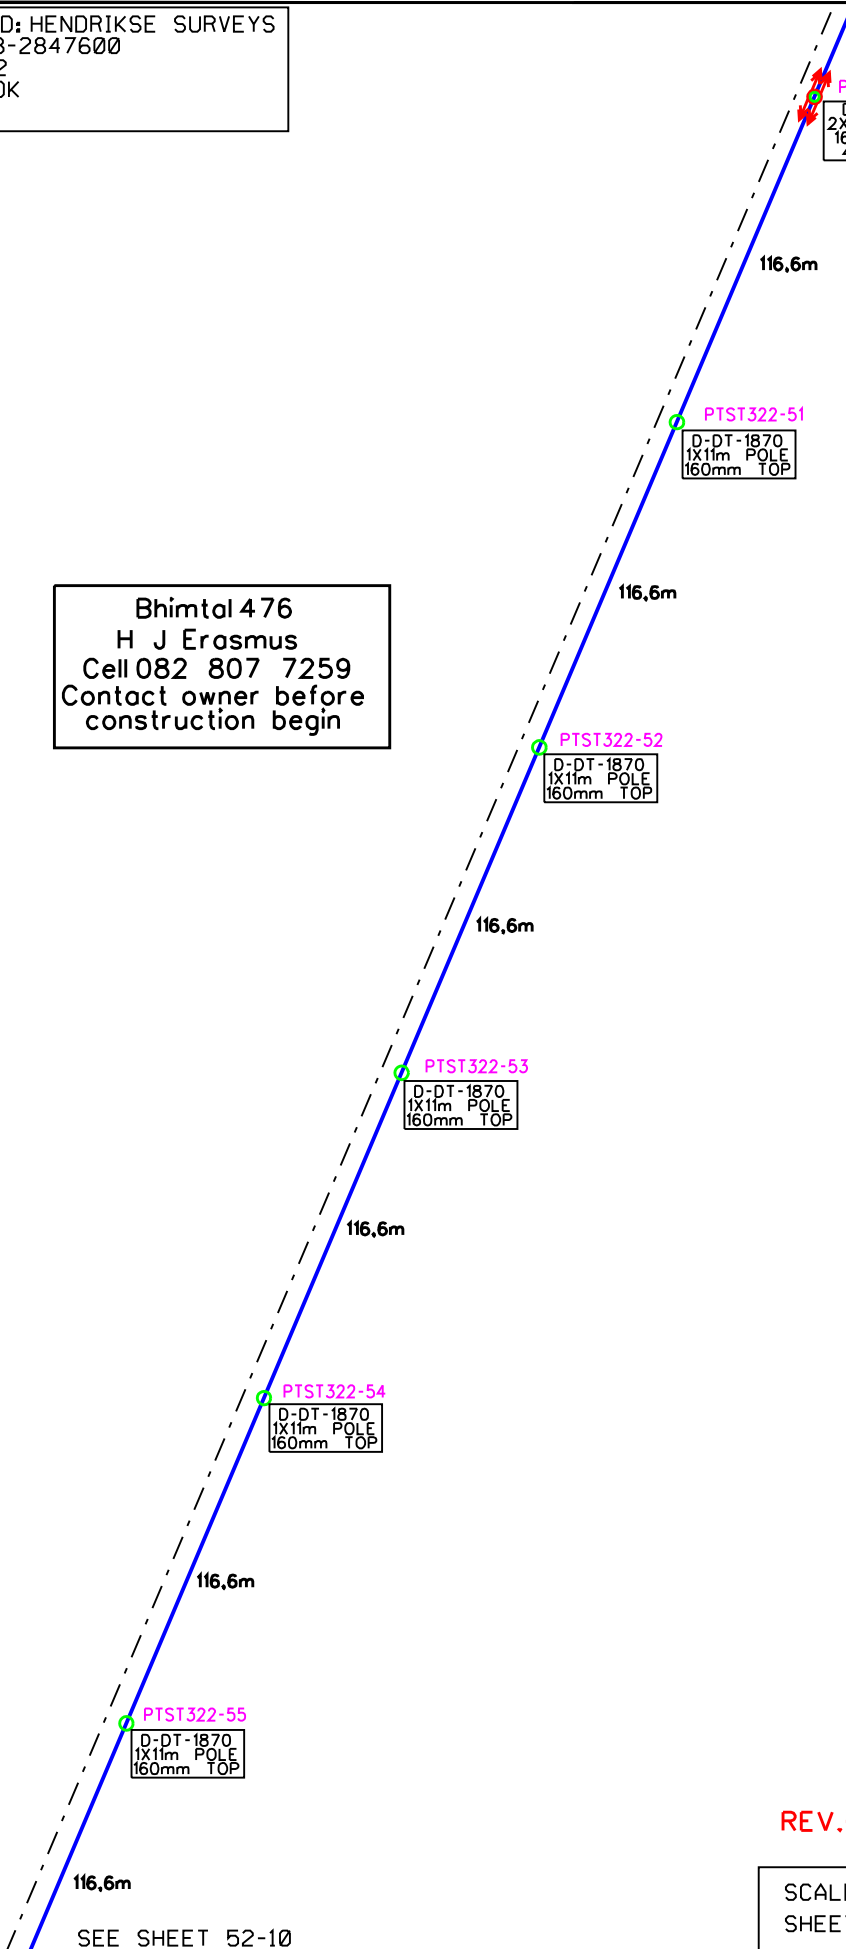

PTST322-50  
D-DT-1763  
2X11m POLES  
160mm TOP  
4 STAYS

PTST322-51  
D-DT-1870  
1X11m POLE  
160mm TOP

PTST322-52  
D-DT-1870  
1X11m POLE  
160mm TOP

PTST322-53  
D-DT-1870  
1X11m POLE  
160mm TOP

PTST322-54  
D-DT-1870  
1X11m POLE  
160mm TOP

REV.01

SCALE 1: 2 500  
SHEET 52-9 OF 144 SHEETS

SEE SHEET 52-10