


SURVEYED: HENDRIKSE SURVEYS
CELL: 083-2847600
BOX 1022
SPRINGBOK
8240

SEE SHEET 59

Hartebeestplaat 1142
E W Nauhaus
Cell 082 449 9738
Contact owner before
construction begin

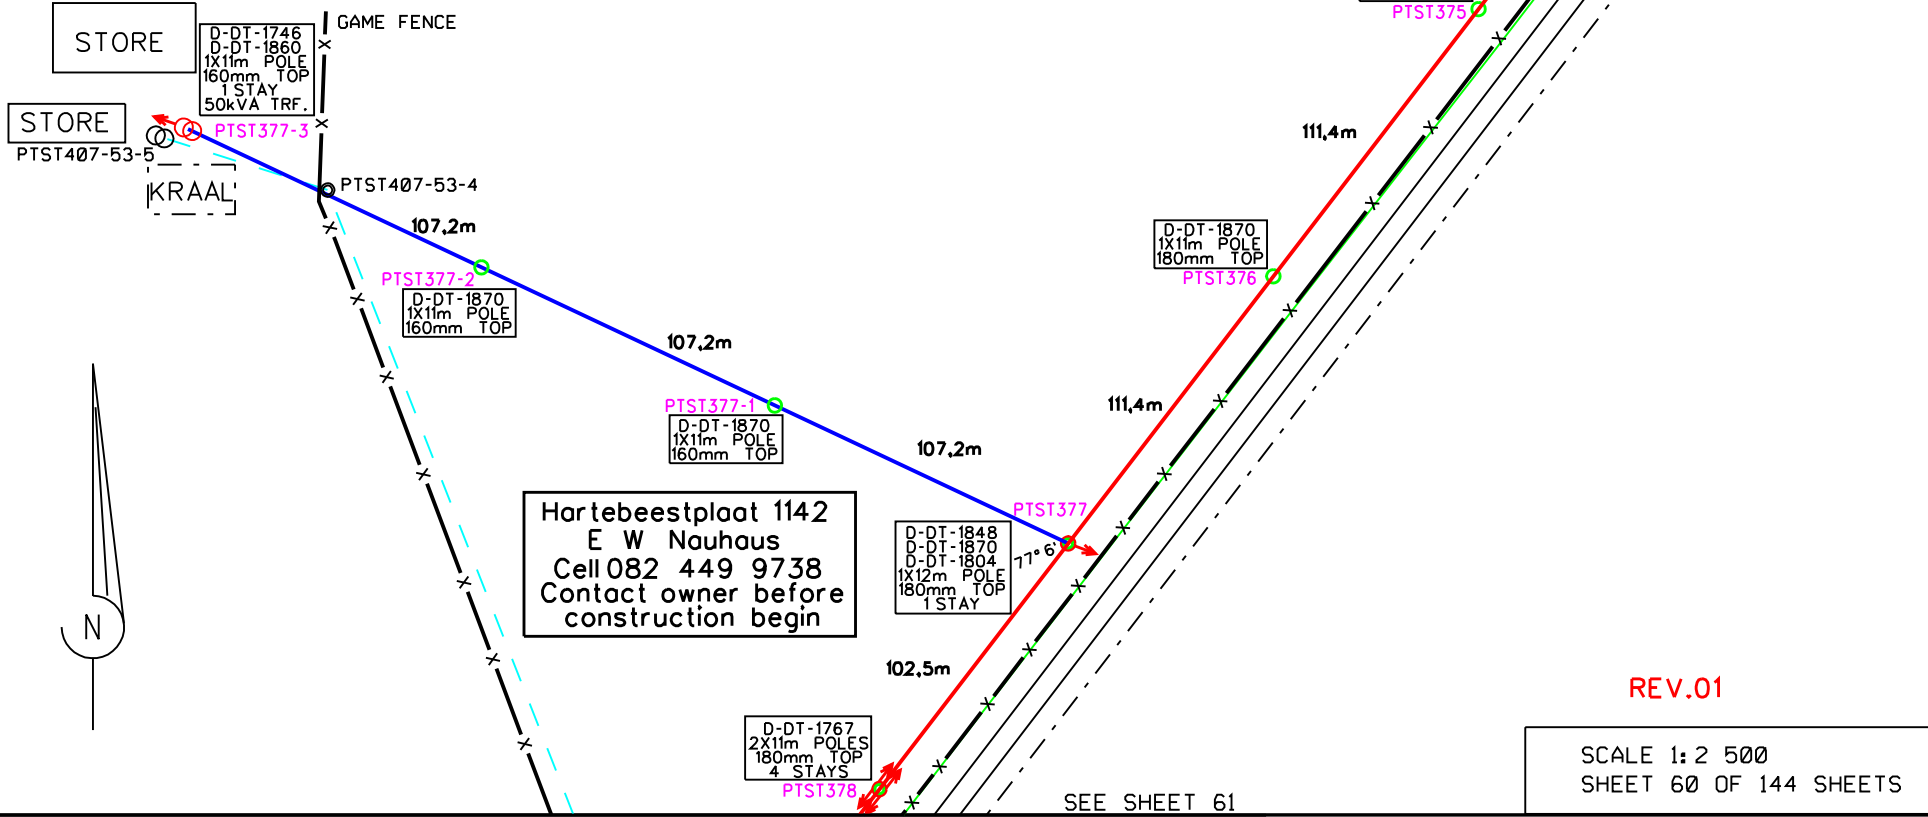

Hartebeestplaat 1142
E W Nauhaus
Cell 082 449 9738
Contact owner before
construction begin

REV.01

SCALE 1: 2 500
SHEET 60 OF 144 SHEETS

SEE SHEET 61