


SURVEYED: HENDRIKSE SURVEYS
CELL: 083-2847600
BOX 1022
SPRINGBOK
8240

Spitzkop 398
E W Nauhaus
Cell 082 449 9738
Contact owner before
construction begin

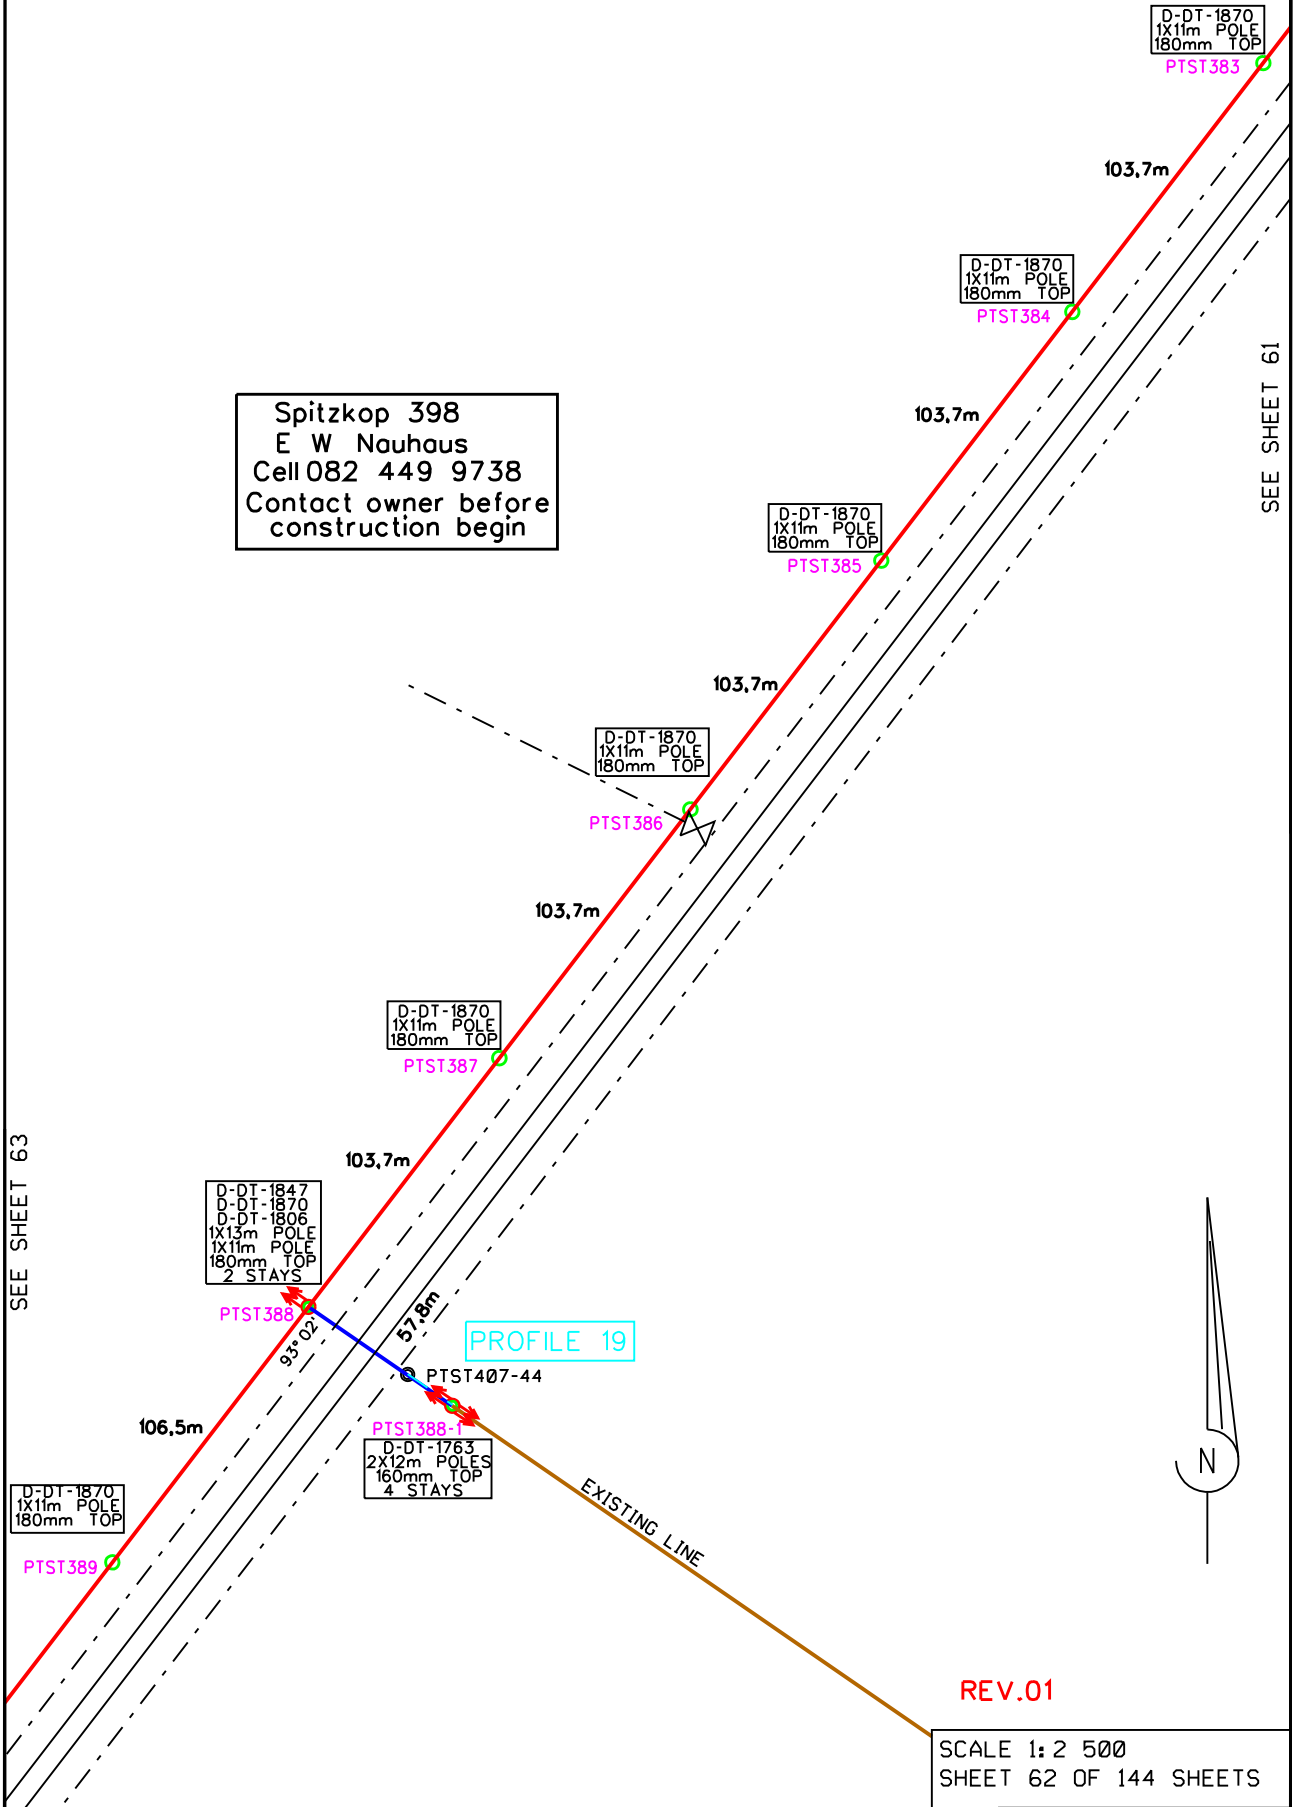

REV.01
SCALE 1:2 500
SHEET 62 OF 144 SHEETS