


SURVEYED: HENDRIKSE SURVEYS
CELL:083-2847600
BOX 1022
SPRINGBOK
8240

SEE SHEET 62

Spitzkop 398
E W Nauhaus
Cell 082 449 9738
Contact owner before
construction begin

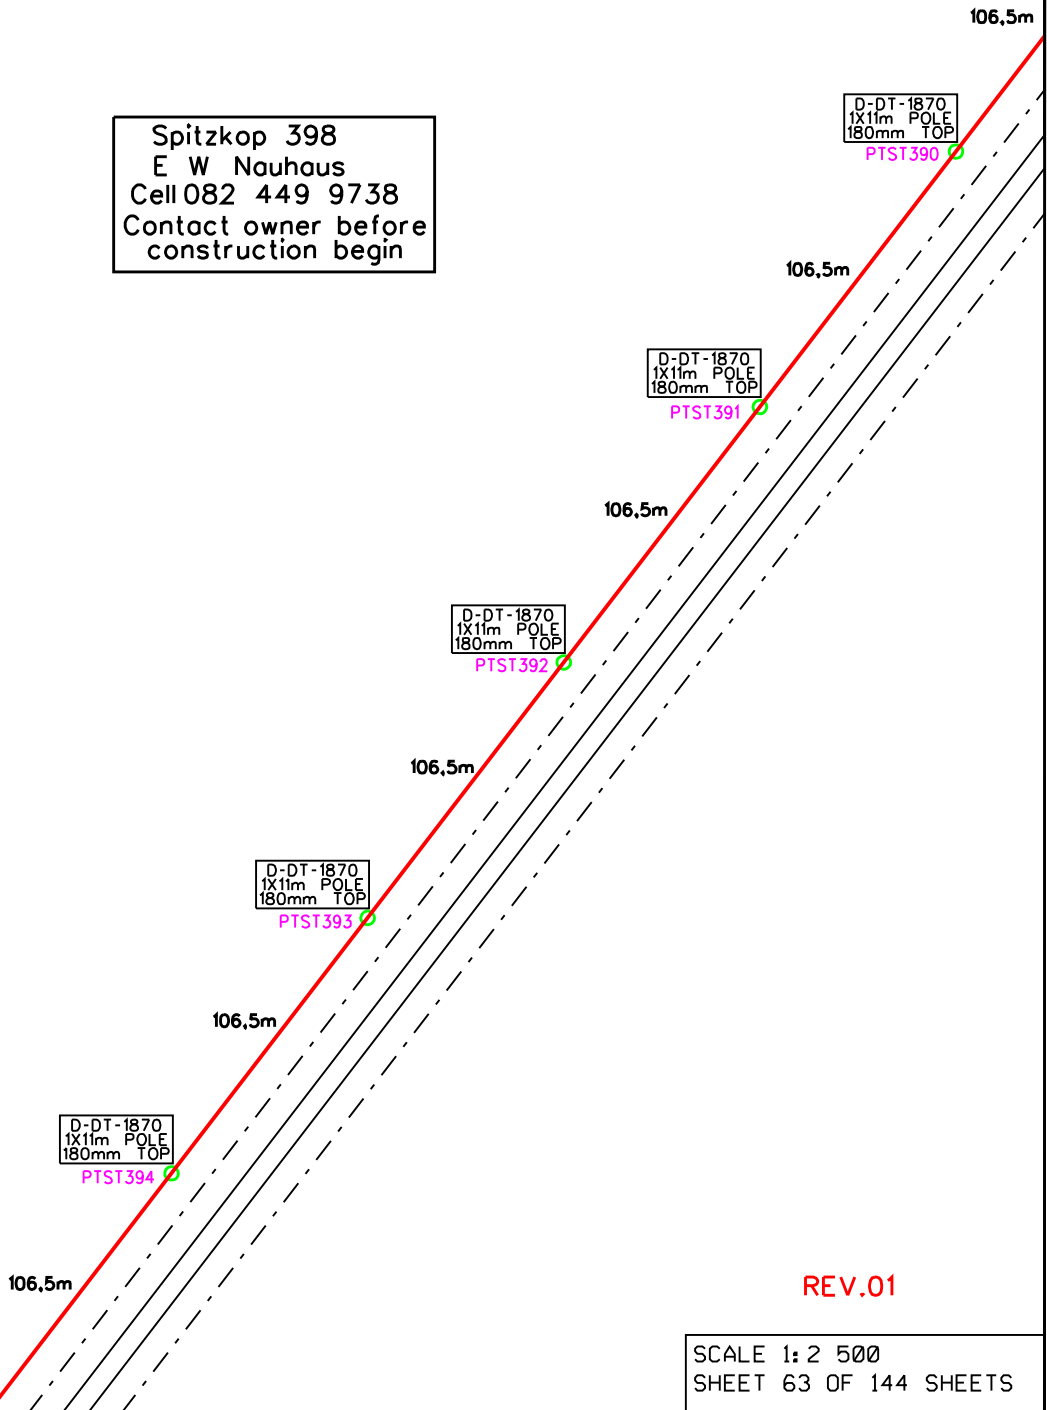

REV.01

SCALE 1:2 500
SHEET 63 OF 144 SHEETS

SEE SHEET 64