


SURVEYED: HENDRIKSE SURVEYS  
CELL: 083-2847600  
BOX 1022  
SPRINGBOK  
8240

SEE SHEET 64

Brakput 886  
H J Erasmus  
Cell 082 807 7259  
Contact owner before  
construction begin

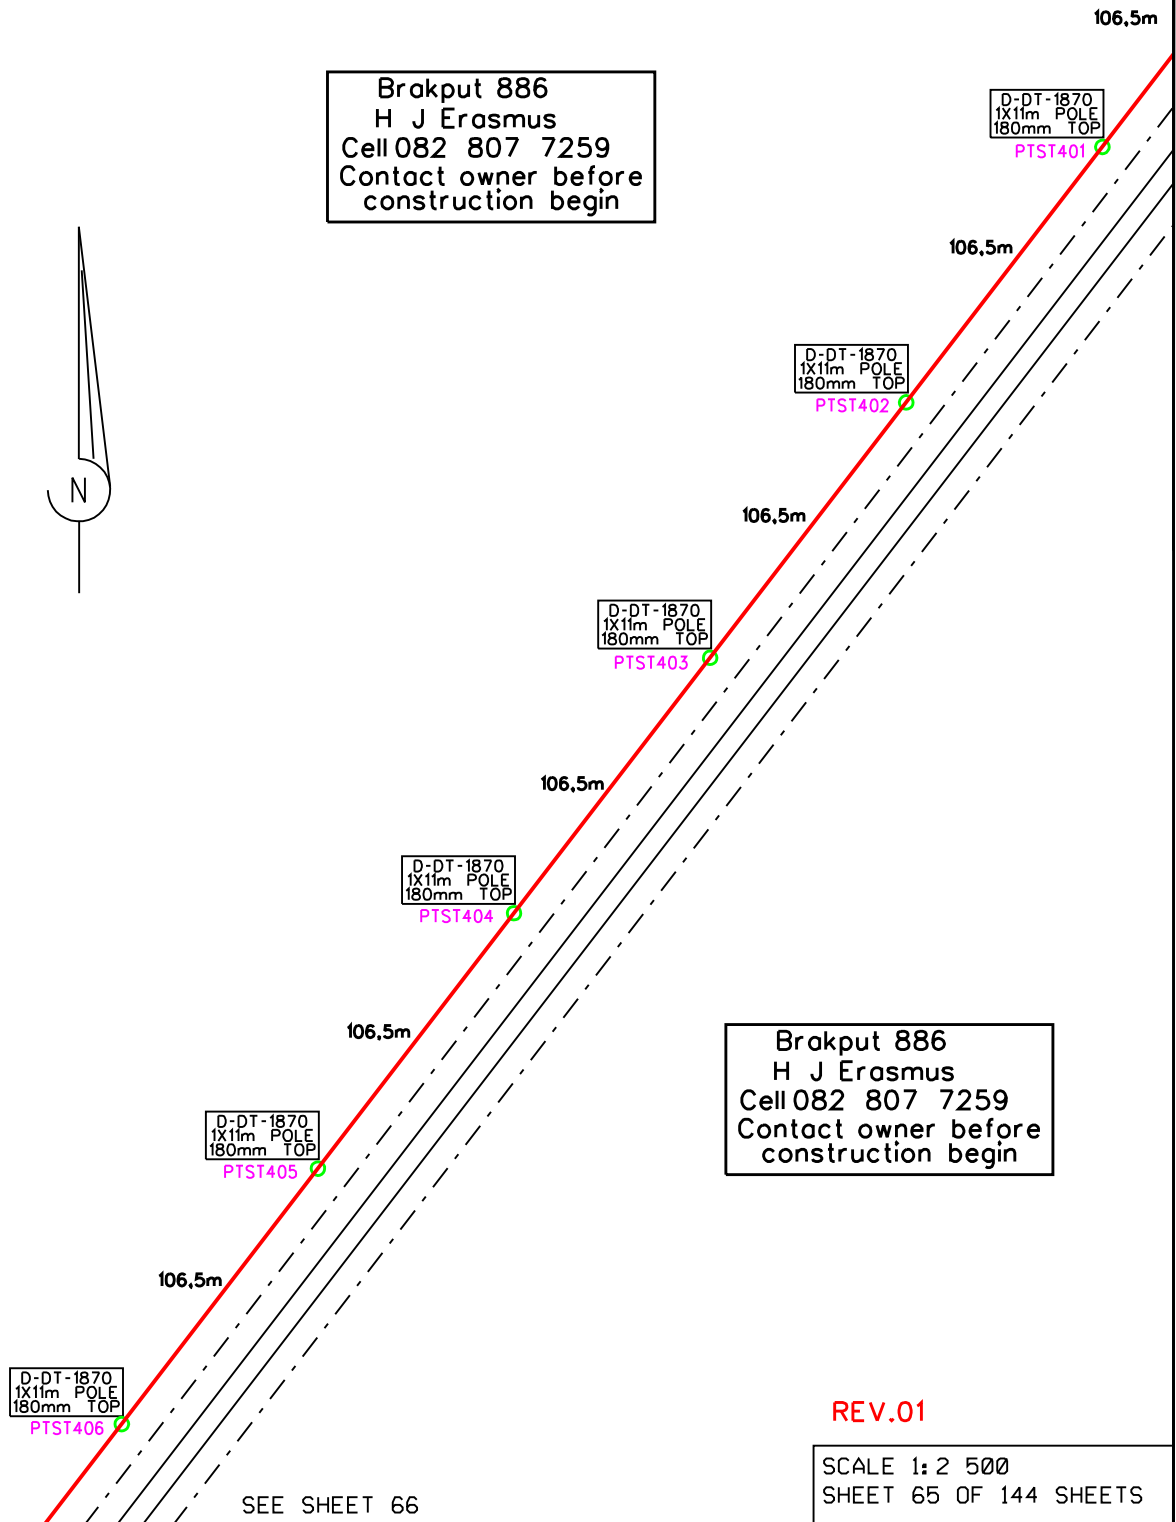

Brakput 886  
H J Erasmus  
Cell 082 807 7259  
Contact owner before  
construction begin

REV.01

SCALE 1:2 500  
SHEET 65 OF 144 SHEETS

SEE SHEET 66