


SURVEYED: HENDRIKSE SURVEYS
CELL: 083-2847600
BOX 1022
SPRINGBOK
8240

SEE SHEET 66

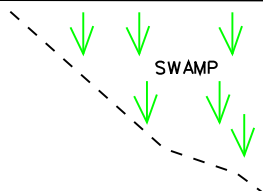

Brakput 886
H J Erasmus
Cell 082 807 7259
Contact owner before
construction begin

Brakput 886
H J Erasmus
Cell 082 807 7259
Contact owner before
construction begin



D-DT-1870
1x11m POLE
180mm TOP
PTST417


D-DT-1870
1x11m POLE
180mm TOP
PTST416

D-DT-1870
1x11m POLE
180mm TOP
PTST415

D-DT-1870
1x11m POLE
180mm TOP
PTST414

D-DT-1870
1x11m POLE
180mm TOP
PTST413

D-DT-1870
1x11m POLE
180mm TOP
PTST412

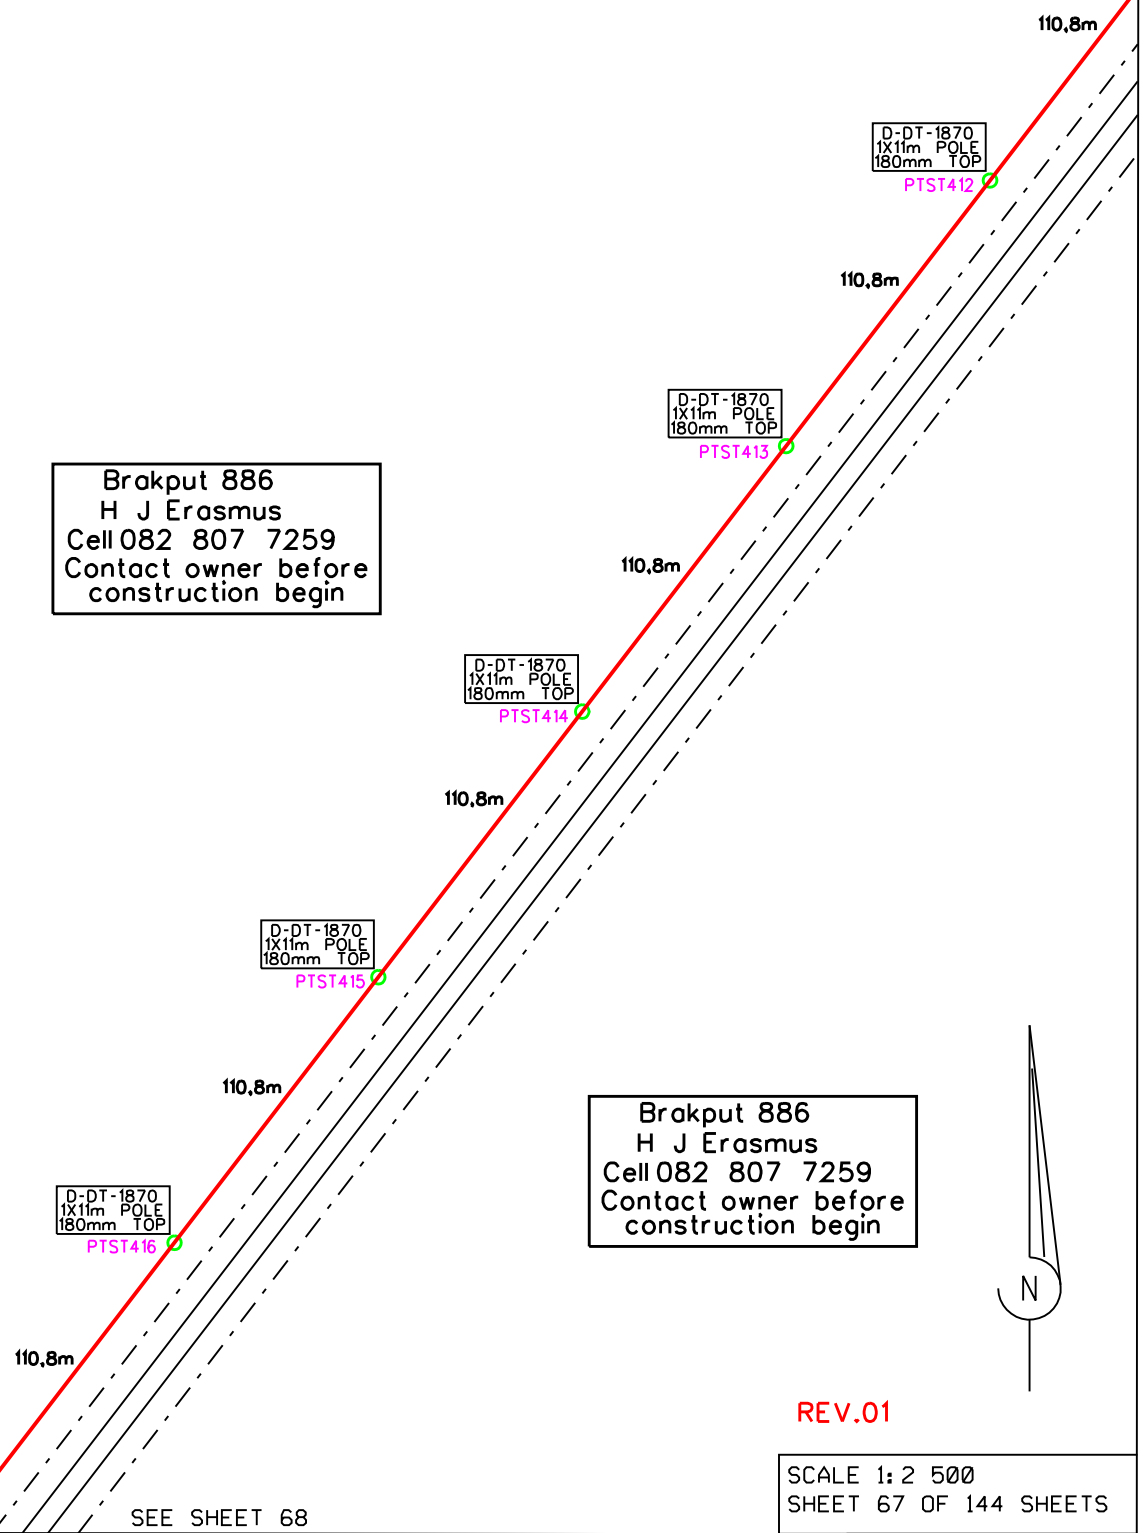

SEE SHEET 68

REV.01

SCALE 1: 2 500
SHEET 67 OF 144 SHEETS