


SURVEYED: HENDRIKSE SURVEYS
CELL: 083-2847600
BOX 1022
SPRINGBOK
8240

Brakput 886
H J Erasmus
Cell 082 807 7259
Contact owner before
construction begin

Brakput 886
H J Erasmus
Cell 082 807 7259
Contact owner before
construction begin

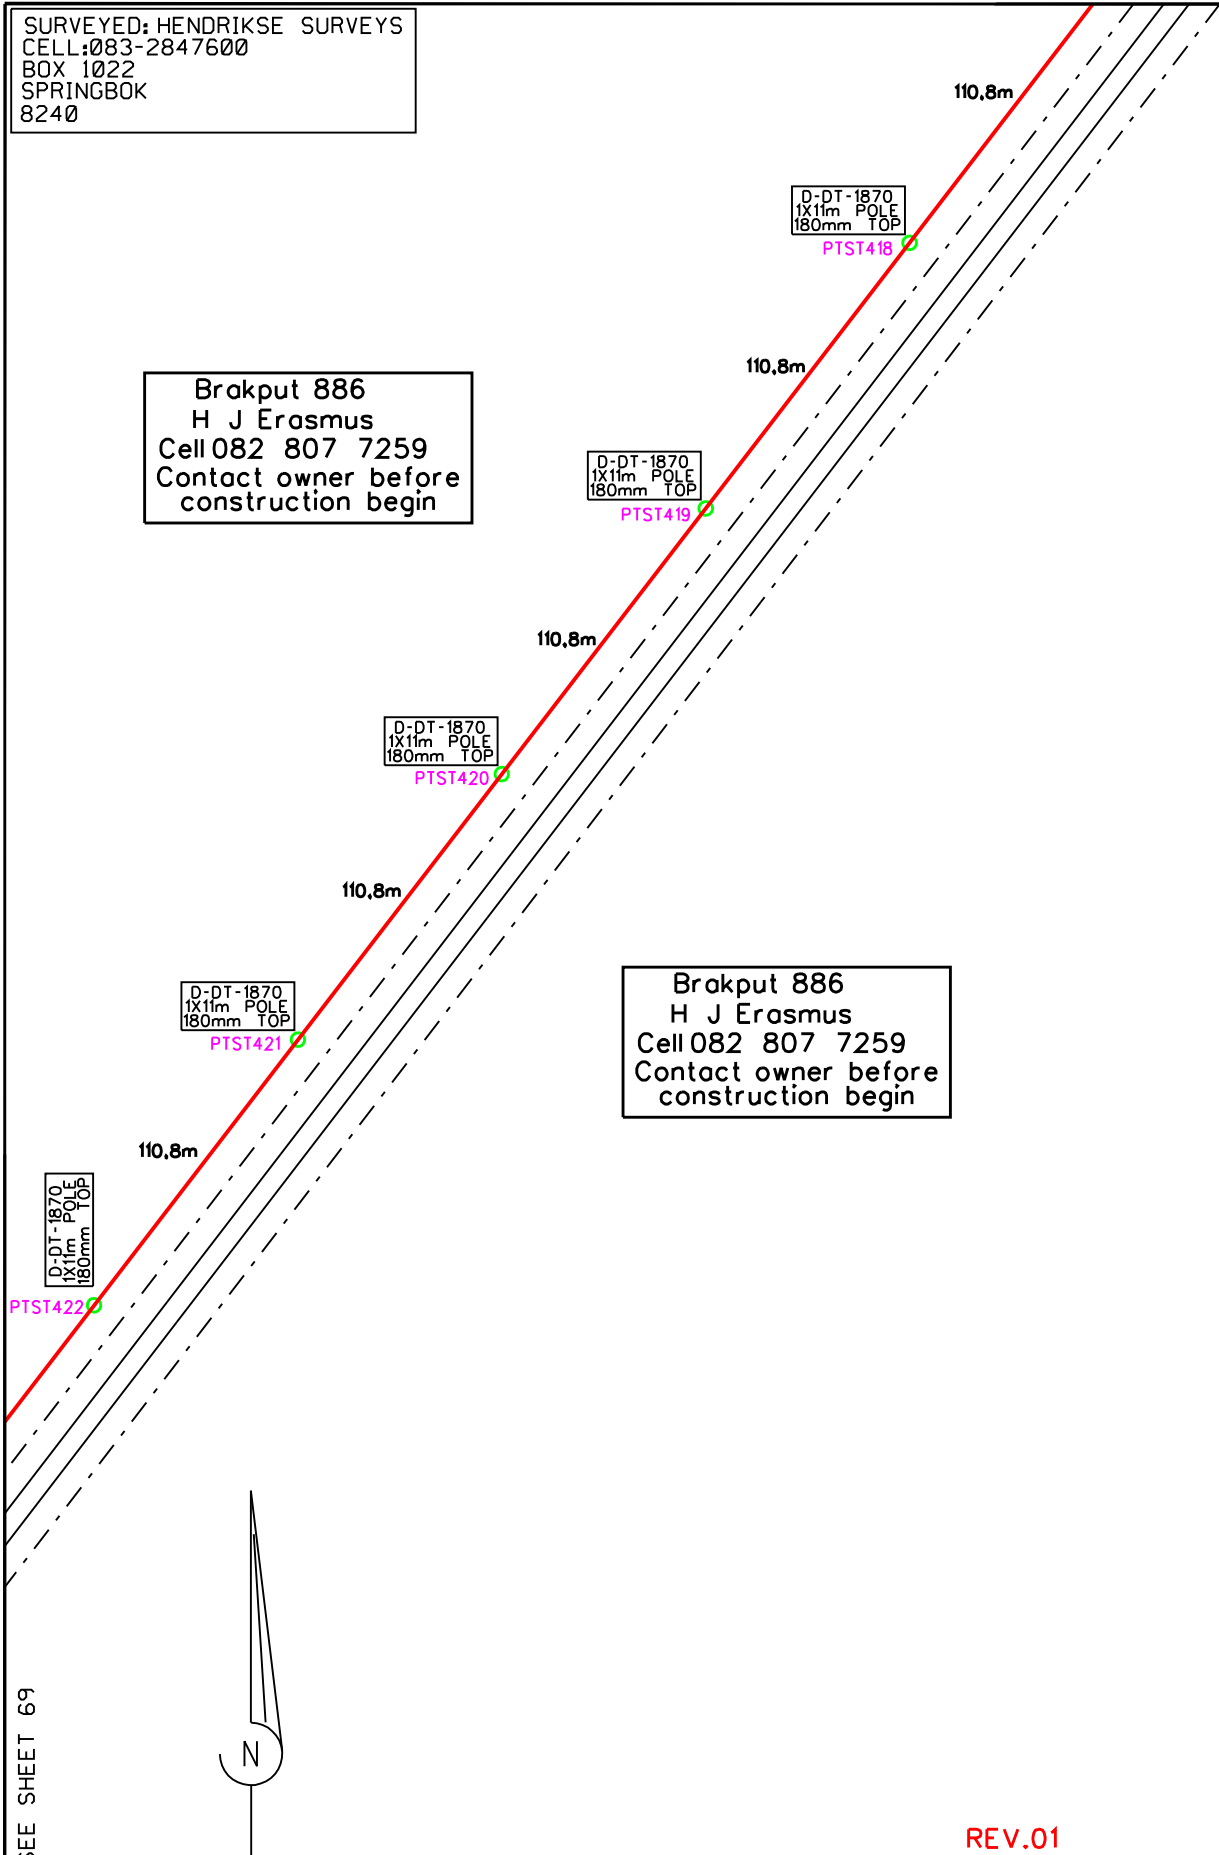

SEE SHEET 67

SEE SHEET 69



REV.01

SCALE 1:2 500
SHEET 68 OF 144 SHEETS