


SURVEYED: HENDRIKSE SURVEYS
CELL: 083-2847600
BOX 1022
SPRINGBOK
8240

SEE SHEET 69-1

Vrede 894
E W Nauhaus
Cell 082 449 9738

Brakput 886
H J Erasmus
Cell 082 807 7259
Contact owner before
construction begin

SEE SHEET 68

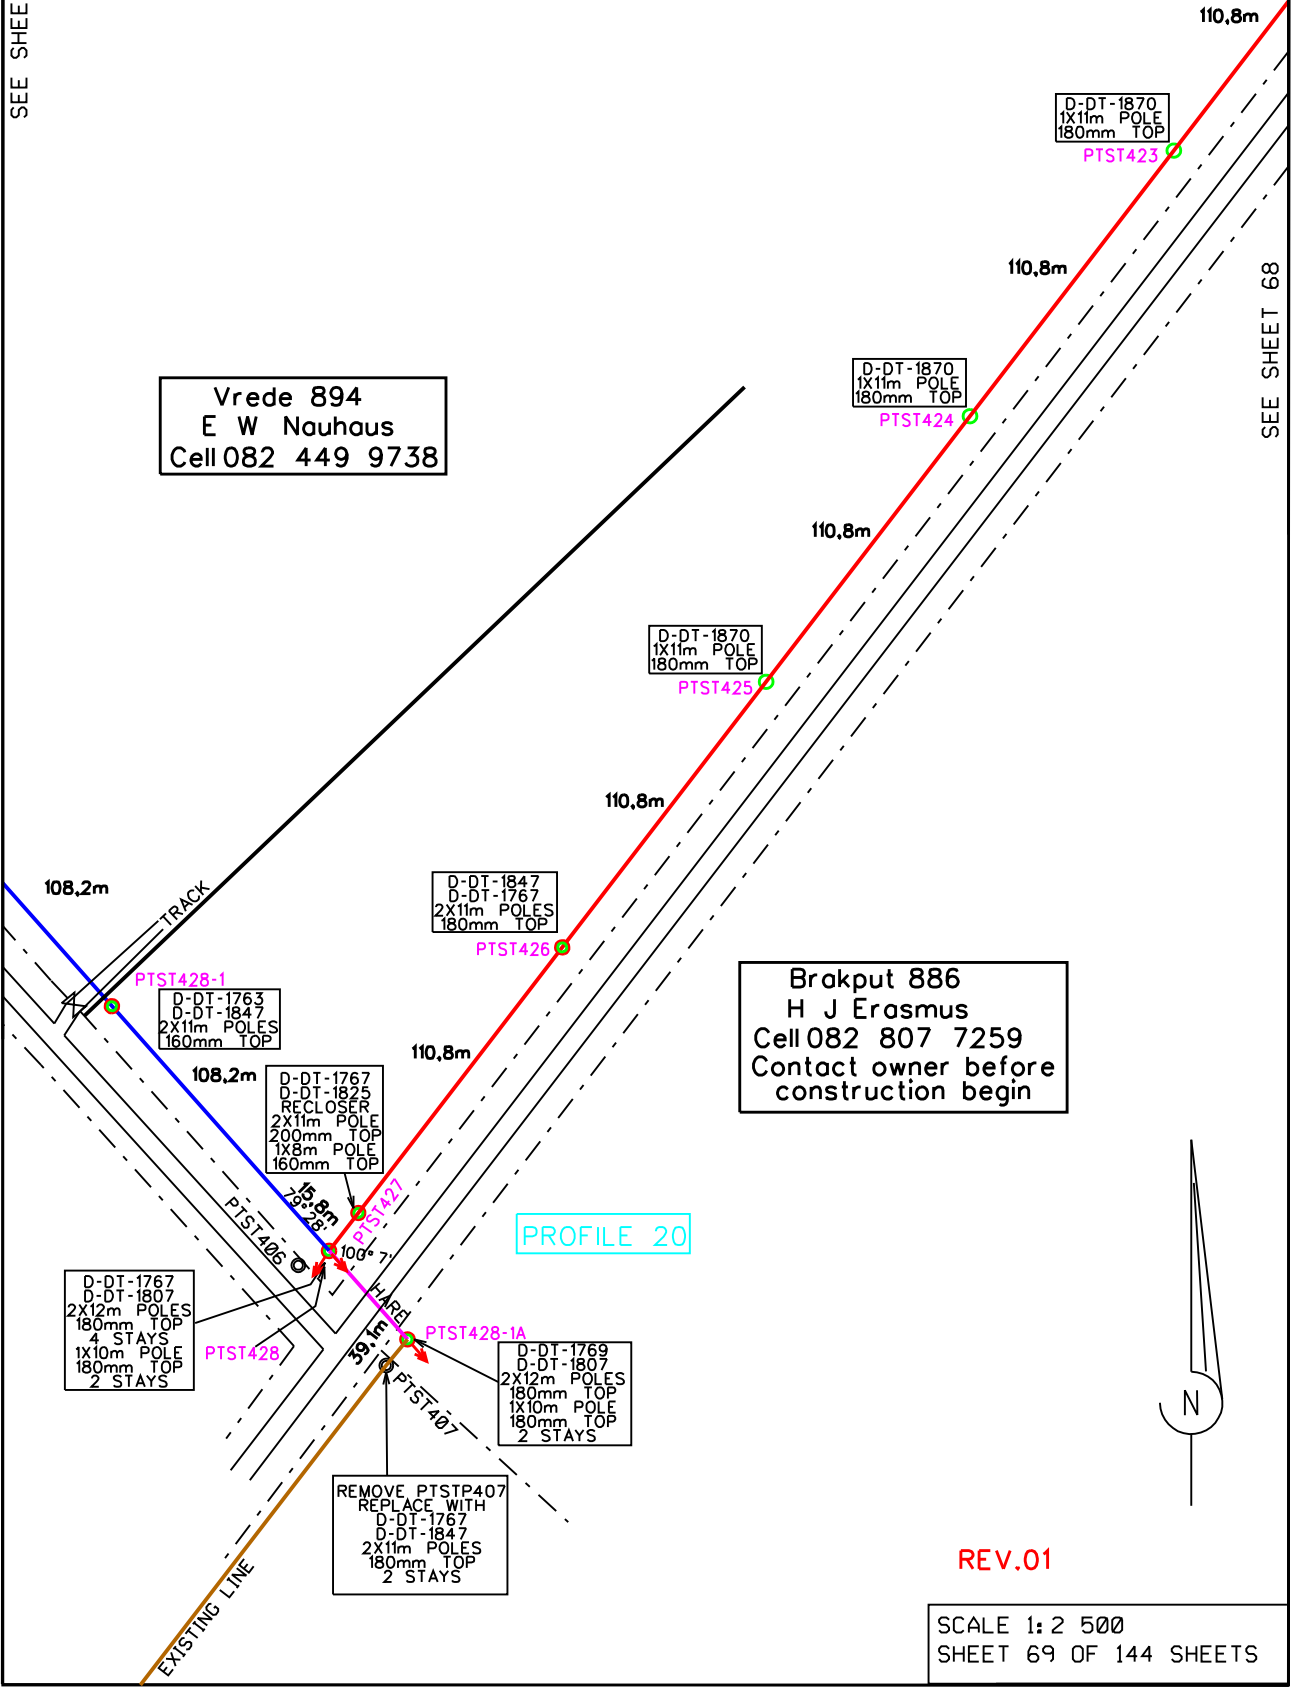

PROFILE 20



REV.01

SCALE 1:2 500
SHEET 69 OF 144 SHEETS

D-DT-1767
D-DT-1807
2X12m POLES
180mm TOP
4 STAYS
1X10m POLE
180mm TOP
2 STAYS

D-DT-1763
D-DT-1847
2X11m POLES
160mm TOP

D-DT-1767
D-DT-1825
RECLOSER
2X11m POLE
200mm TOP
1X8m POLE
160mm TOP

D-DT-1847
D-DT-1767
2X11m POLES
180mm TOP

D-DT-1769
D-DT-1807
2X12m POLES
180mm TOP
1X10m POLE
180mm TOP
2 STAYS

REMOVE PTSTP407
REPLACE WITH
D-DT-1767
D-DT-1847
2X11m POLES
180mm TOP
2 STAYS