



PROPOSED RESIDENCE ON SUB D OF 26 OF NEW BRIGHTON OR 35 OF WENTWORTH 860 FOR

C. G. MCGURK, E.I.R.


SCALE 8" = 1'

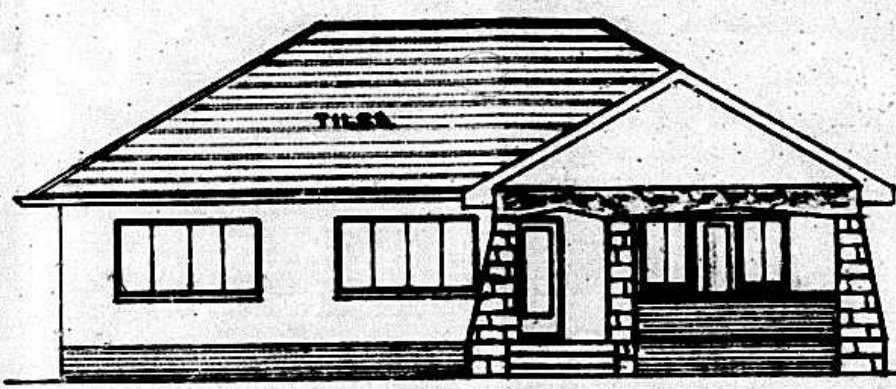

ELEVATION.

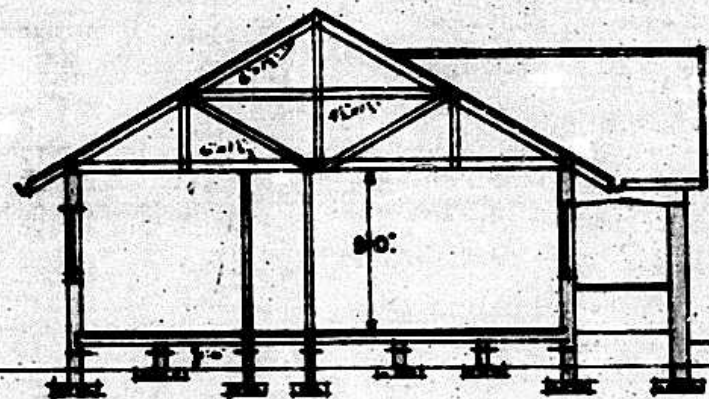



SECTION.

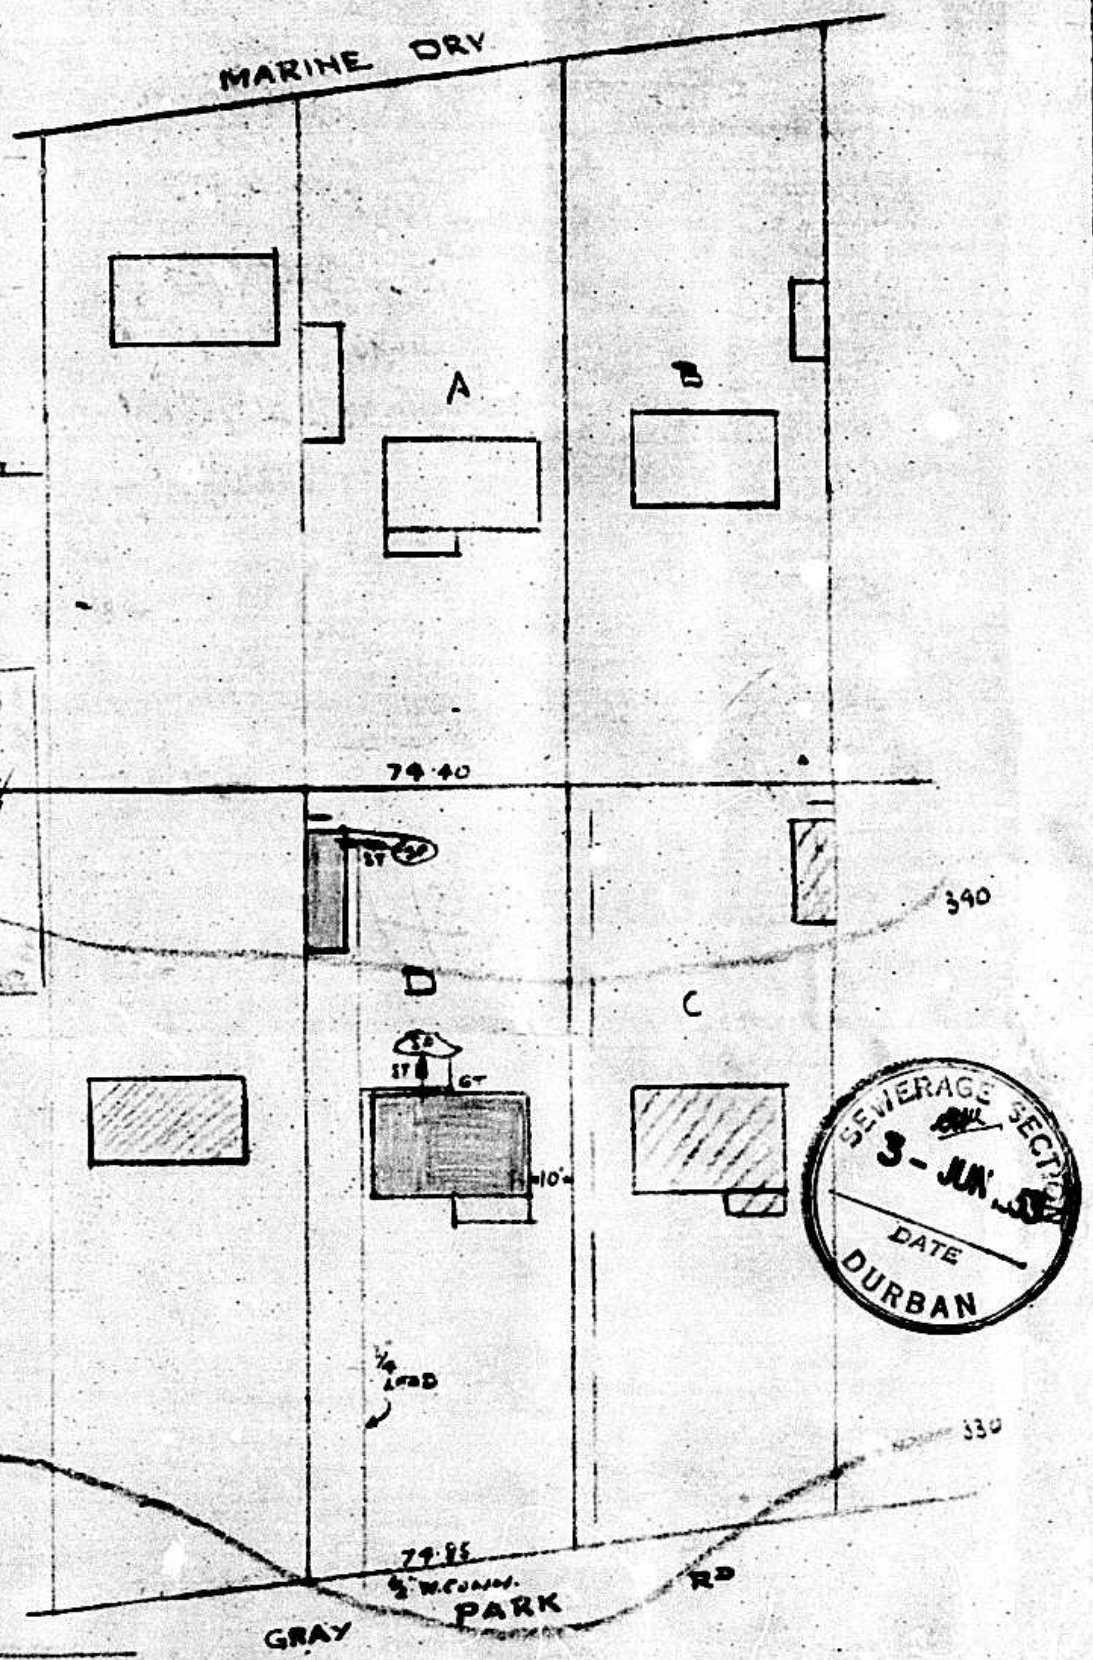

ROADS & DRAINAGE SECTION
Subject to all floor and foundation levels being in conformity with existing road works under no special approvals.
Level of sub-floor and foundation entrance should not be less than 12 inches above the existing ground level of the road.
DATE 16/1/53

CONNECTION FEE \$7.10 = 0
Gray Park Rd
1/6/53
WATER DIVISION
CITY AND WATER ENGINEERS DEPT.

ALL DIMENSIONS IN DRAWING TO BE TAKEN FROM THE CENTER LINE OF THE ROAD UNLESS OTHERWISE SPECIFIED.
ALL DIMENSIONS TO BE TAKEN FROM THE CENTER LINE OF THE ROAD UNLESS OTHERWISE SPECIFIED.

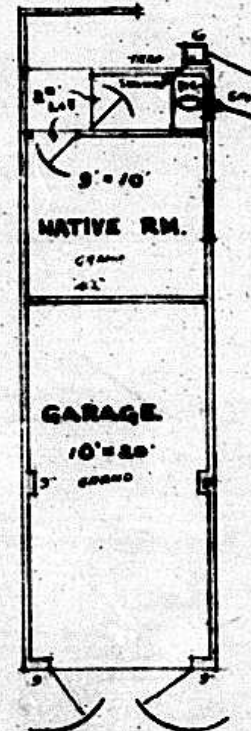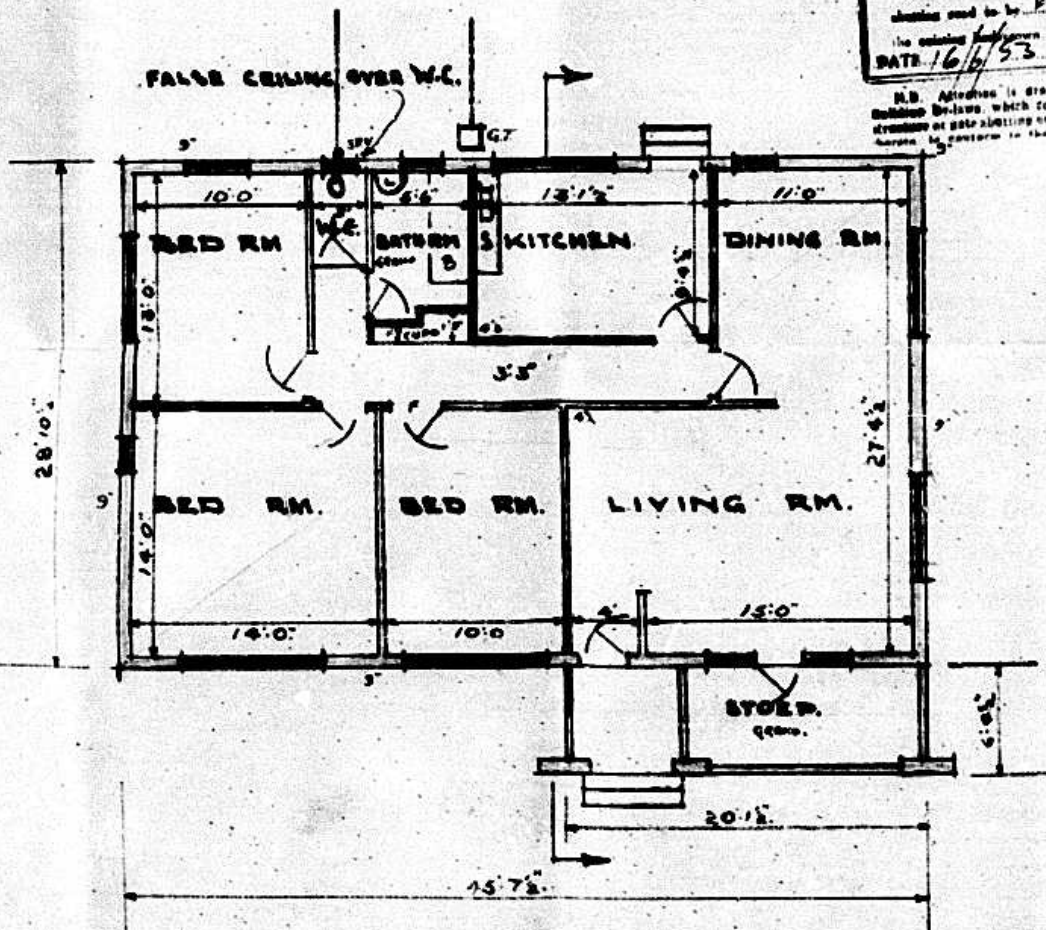

SEWERAGE SECTION
3 - JAN 53
DATE
DURBAN

DRAWN BY R. M. SWERKHOFF, P.I.C.E. 835143.