



TREE CUTTING NEEDED

ORANGE RIVER

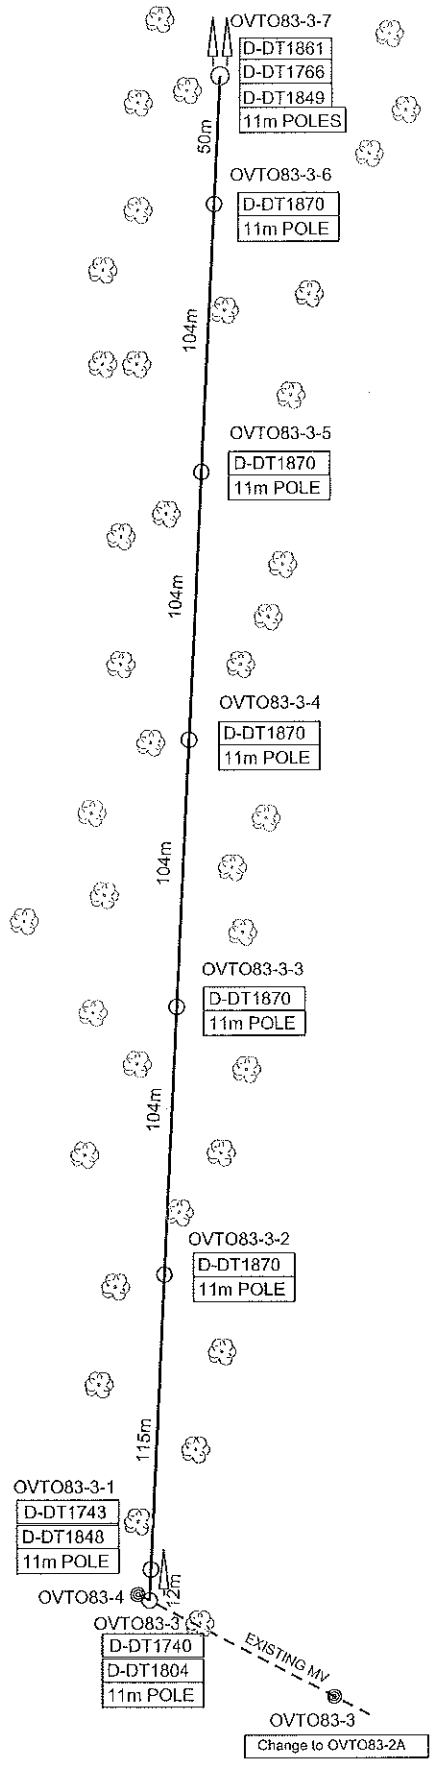

Line Length: 592.51m
Sheet 2 of 2
Rev: 1

	DISTRIBUTION NORTHERN CAPE OPERATING UNIT LAND DEVELOPMENT	
	PROJECT NAME: ODG295775125 - LJ du Raan -I- DG15-19.	
SURVEYED: P MTHEMBU	CONDUCTOR: FOX	
FEEDER: OVAAL- TORQUAY 1 22KV	SCALE: 1:1000	

DDG295775125 - LJ du Raan -L- DG15-19.

New 200kVA, Ruraflex, with 300m line.
We have to build a 600m line due to the fact that the line will be shared by two customers.
Second customer is "DDG295802336 AAA Mining -L- DG17-19".
The second customer will also share the trfr. (315kVA)
300m for each customer.
Survey is needed.
10km from CNC

