


STRATHMORE 214 JU
PTN100 (REM)

STRATHMORE 214 JU
PTN162

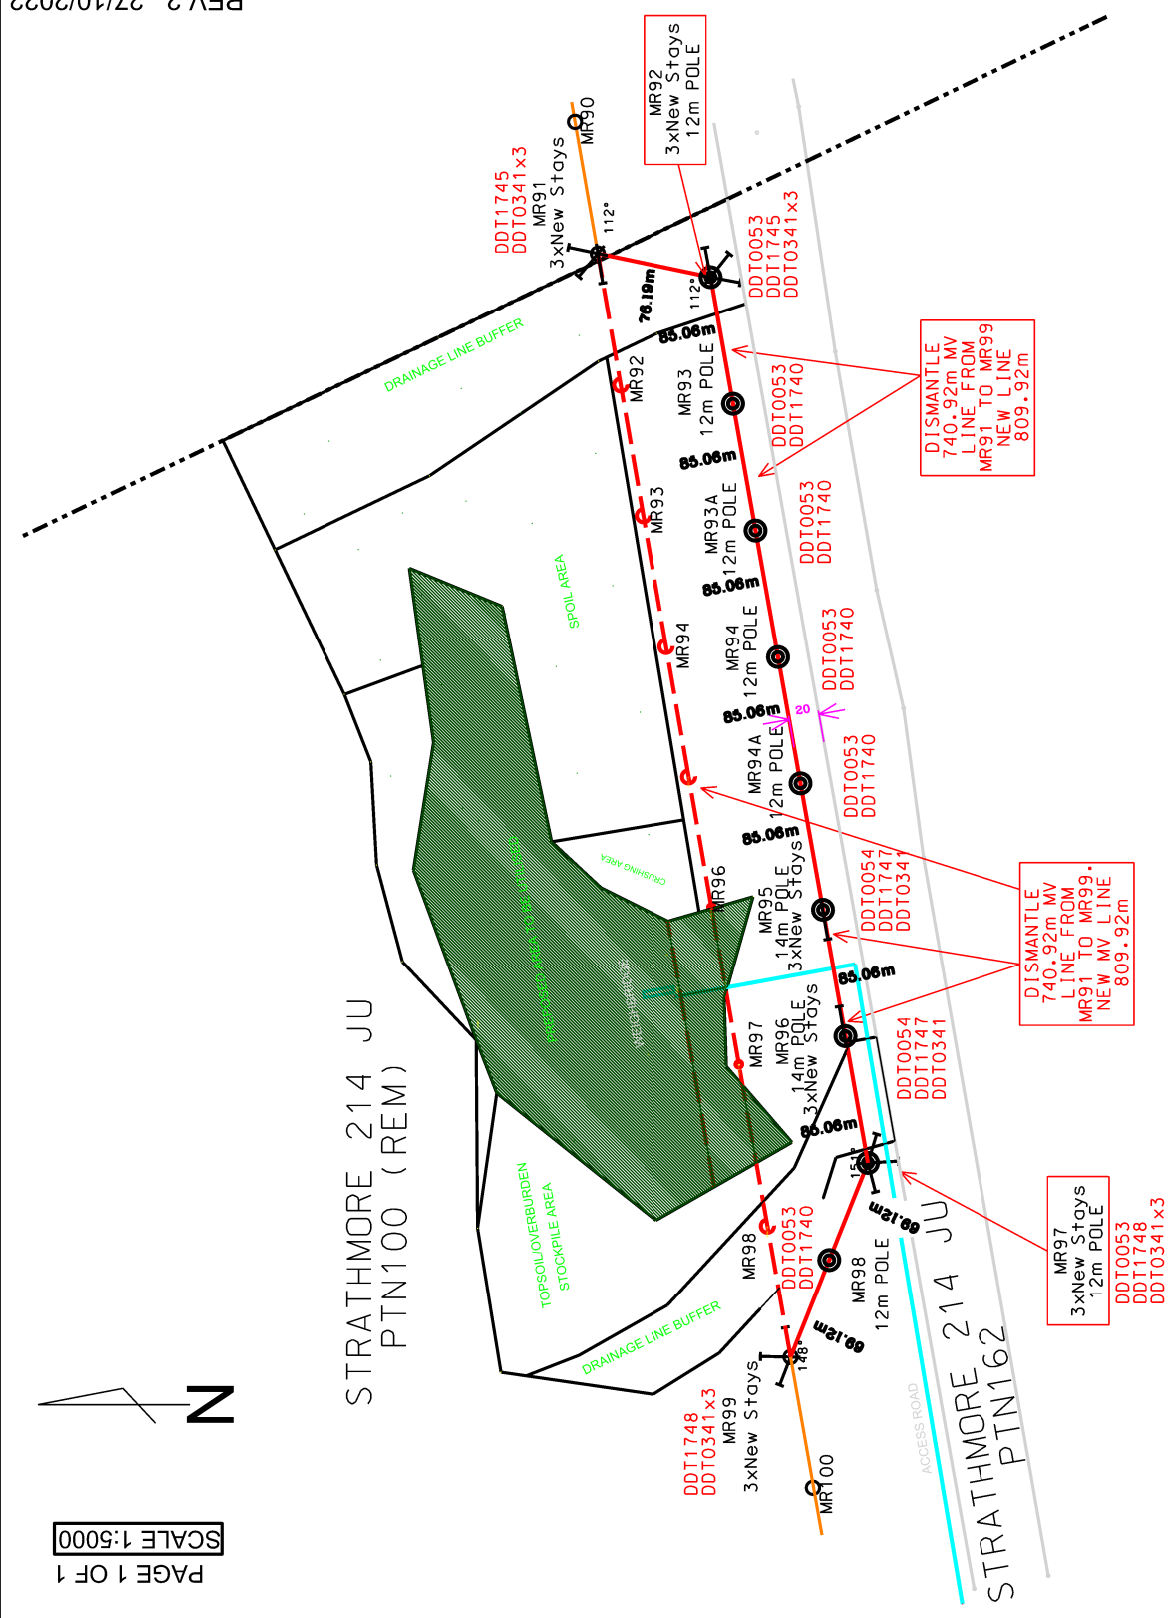

TRFR Sizes: N/A	Project No: TBC
T-Off Pole No: VARIOUS ON MR FEEDER	Project Name: PROJECT 1 - TRAC N4 - 11kV INFRASTRUCTURE RELOCATION
T-Off: LAT: 25°30'22.45"S LONG: 31°29'21.32"E	Feeder Name: Malene-Riverside 11kV
T-Off Angle: 112°	CNC: Malene CNC
Total Length of Line: NEW - MV 809.92m DISMANTLE MV - 740.92m	Surveyor: E VD WESTHUIZEN
Portion of Map: 2531	Geographic Mapping: E VD WESTHUIZEN
NOTE: Protected trees/plants may be cut/trimmed/removed unless the applicable tree permit is issued and handed to the construction contractor.	
NOTE: Check for special conditions On Way leave	
MGS84 (Medium Order Accuracy ±10m)	
COORDINATE SYSTEM: L084/31	

REV.2 27/10/2022