



Elevation C - Gate bolt

Scale 1:5

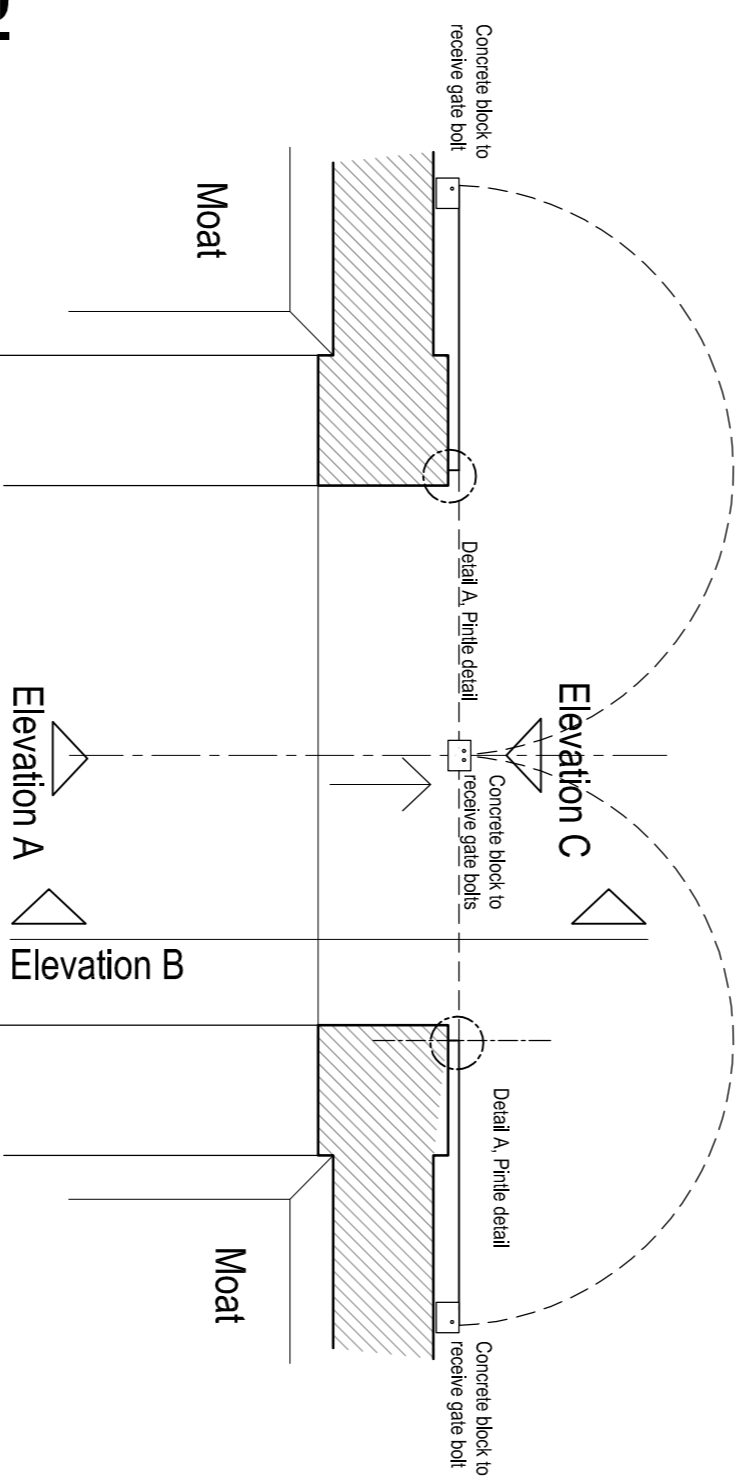


Plan

Scale 1:50

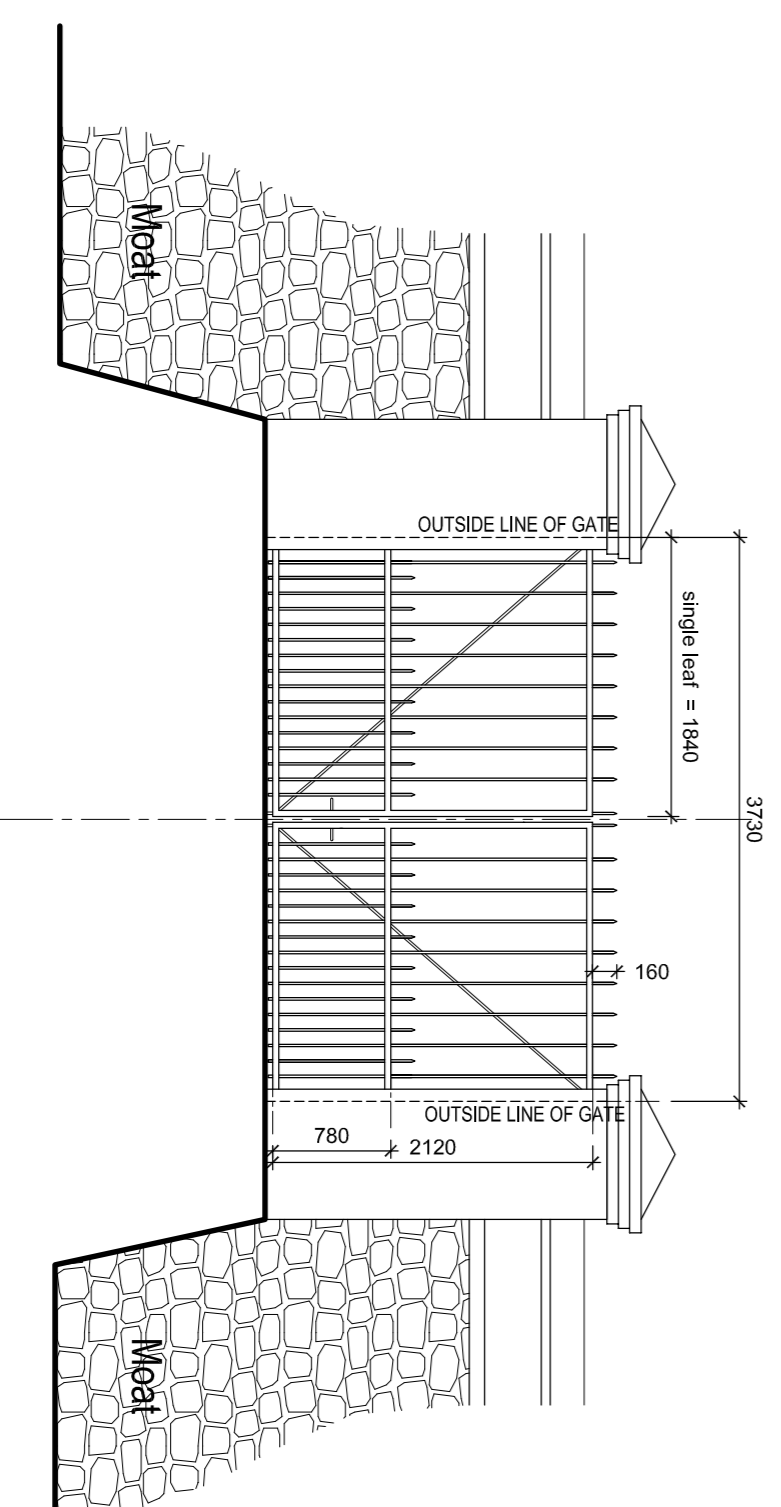


Elevation A

Scale 1:50

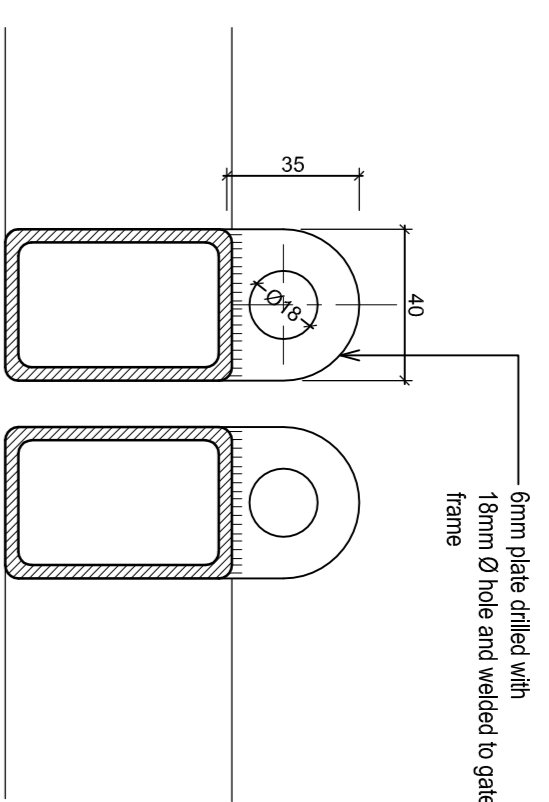


Detail plan of bolt hinge

Scale 1:2

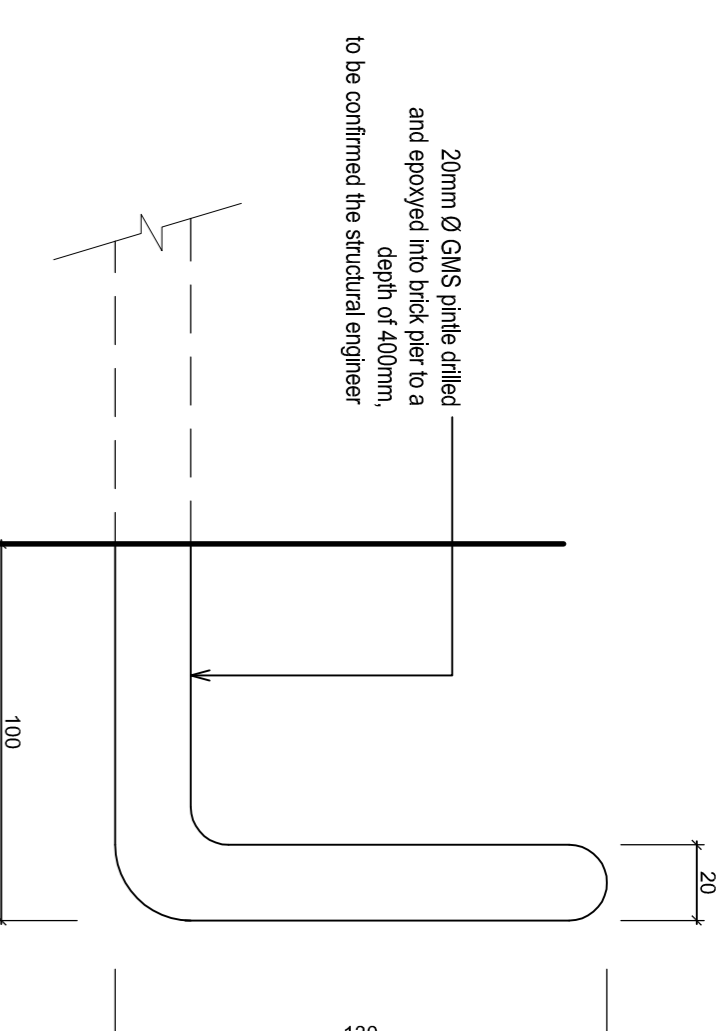


Pintle detail

Scale 1:2

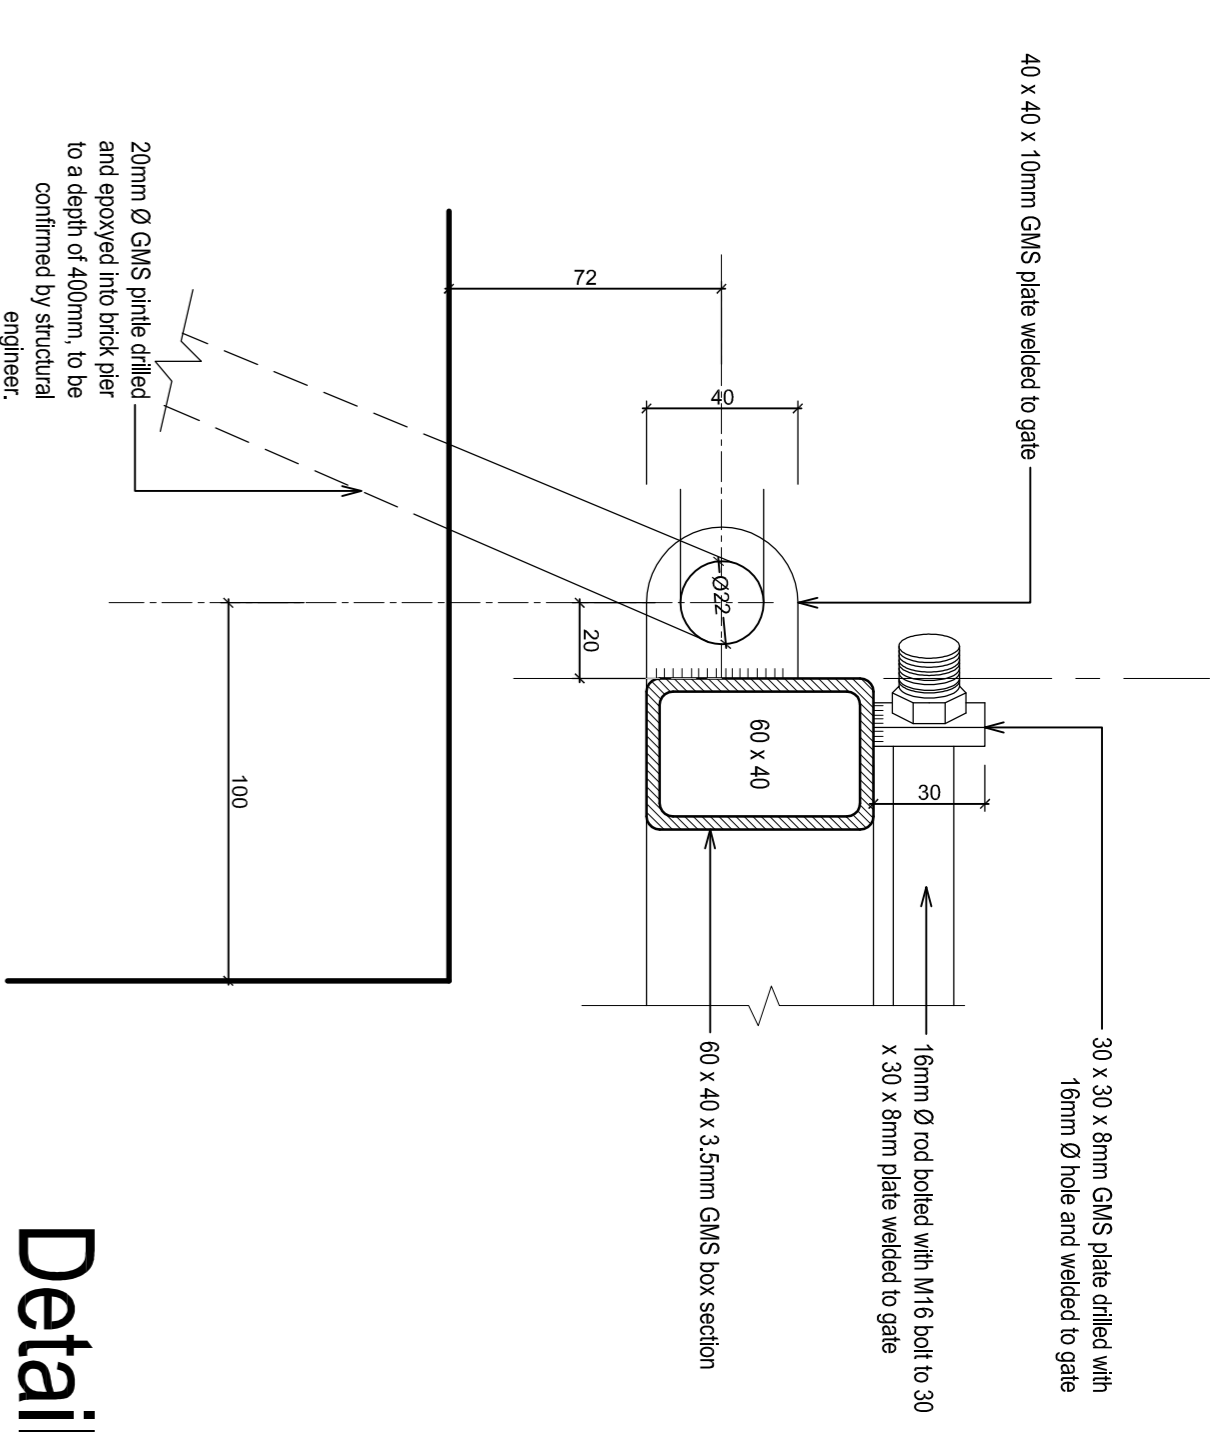


Detail A

Scale 1:2

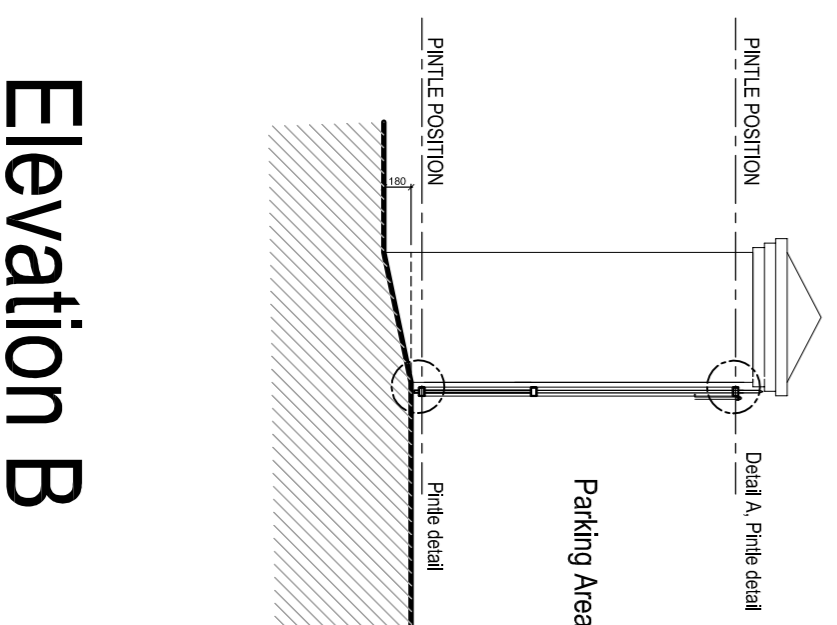

Elevation B

Scale 1:50

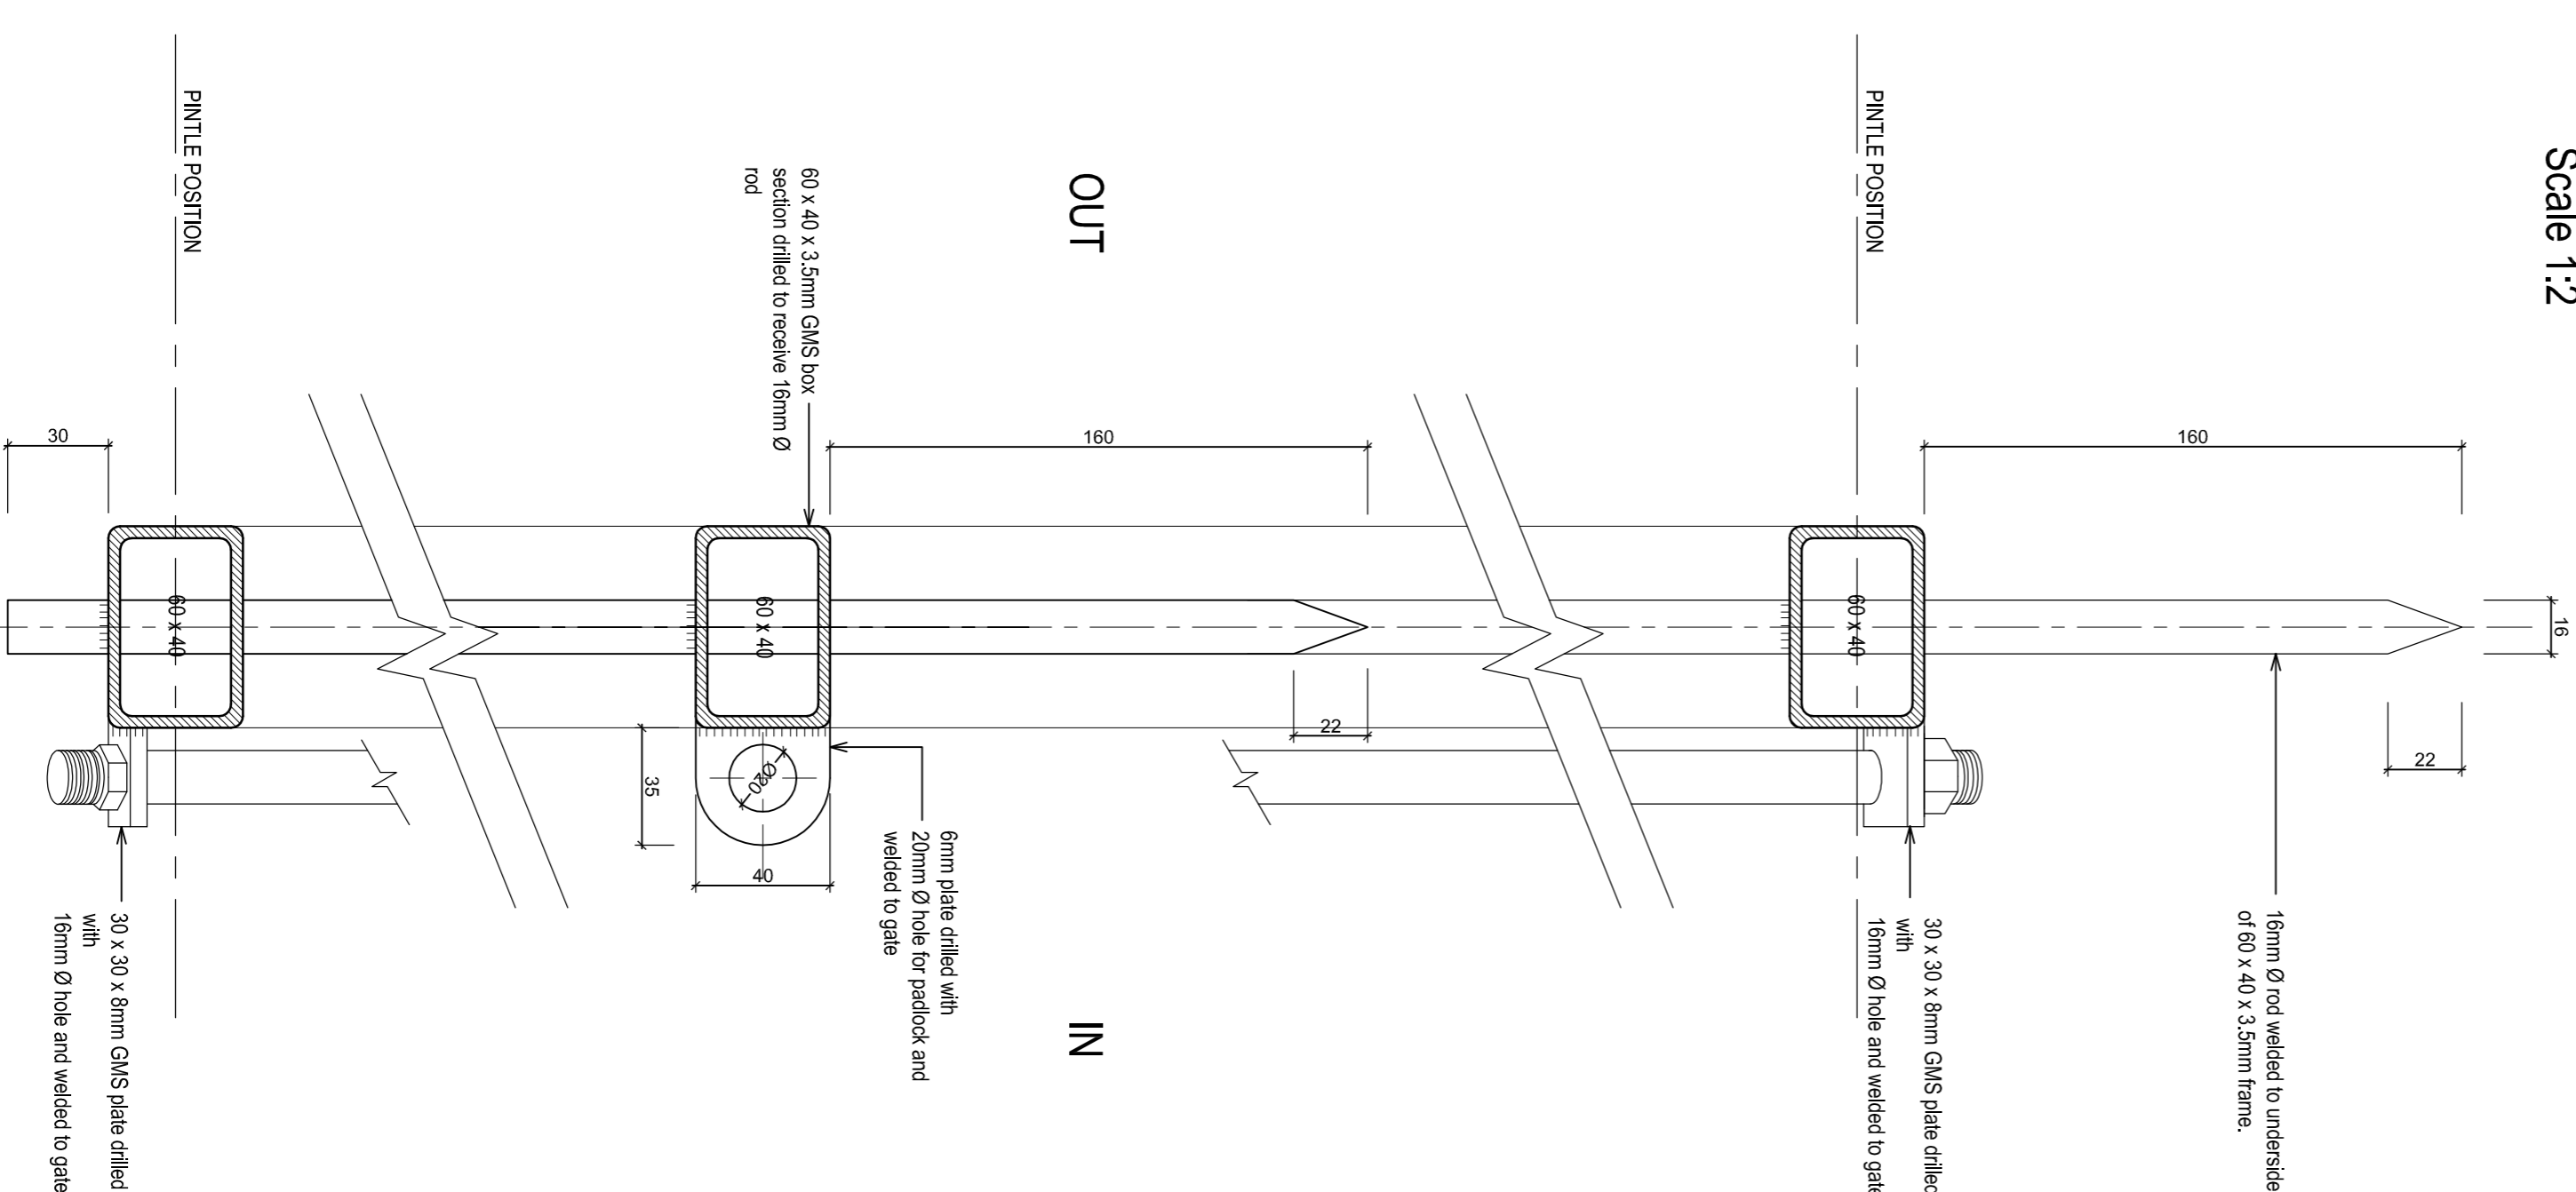

Section

Scale 1:2

FOR COSTING

NOTES FOR CONSTRUCTION

FINISHING
All metal (frame and fittings) to be hot-dipped galvanized and painted with a suitable primer, undercoat and Plascoatane 9000 polyurethane acrylic finish, to manufacturer's specification. Colour to be confirmed by the architect.
ALL DIMENSIONS ARE TO BE CHECKED AND CONFIRMED ON SITE.

public works
Department of Public Works
REPUBLIC OF SOUTH AFRICA
DIRECTOR-GENERAL
M. MATHIBANE (L) B.A.M.B.T.U.

consultant
GABRIEL FAGANI
ARCHITECTS
BREE STREET 156
CAPE TOWN 8001
TEL: 021 - 424 2470
FAX: 021 - 424 0749

discipline **ARCHITECTURAL**
service **CAPE TOWN: CASTLE OF GOOD HOPE REPAIR AND MAINTENANCE PHASE 2**
WCS number **052148**
drawing title **NEW GATE FOR PARKING AREA ENTRANCE**

author	AS SHOWN	designed	BS
scale	26 APR 2016	drawn	GTF
date	26 APR 2016	checked	GTF
DPW drawing number	RM: Ph 2/79		