


LEGEND		Telkom		Existing MV Structure	
—	Existing MV	— — — — —	Road	●	Existing MV Structure
—	New MV	— — — — —	Water Pipeline	⊙	New MV Structure Bend/T Off
- - - - -	Fence/Stand	— — — — —	Protected Tree	●	New TRF
		⊙		●	Existing TRF
				○	New MV Structure - Intermediate

PROJECT NO:	RWW440155170	NOTE: NATURE RESERVE GIRAFFES PRESENT ELEPHANTS PRESENT CHECK CLEARANCE USE BIRD FRIENDLY STRUCTURES & BIRD FLAPPERS 70% BUSHCLEARANCE		
FEEDER:	VAALWATER/BULGERIVIER 22kV			3
CONDUCTOR:	FOX			2
LENGTH OF LINE:	1.537km			1
SURVEYOR:	LJCC ENGINEERING SURVEYS			0
DRAUGHTSPERSON:	A NEETHLING (082 448 2641)			03/08/21
CUSTOMER:	KA'INGO PRIVATE RESERVE			
PROPERTY:	MOKOLO RIVER PRIVATE NATURE RESERVE 660 KQ & DWAALHOEK 185 KS PORTION 1			
CONTACT DETAILS	(015) 297 7457		SURVEYOR	REV
SCALE:	1 : 2 500			SURVEY DATE

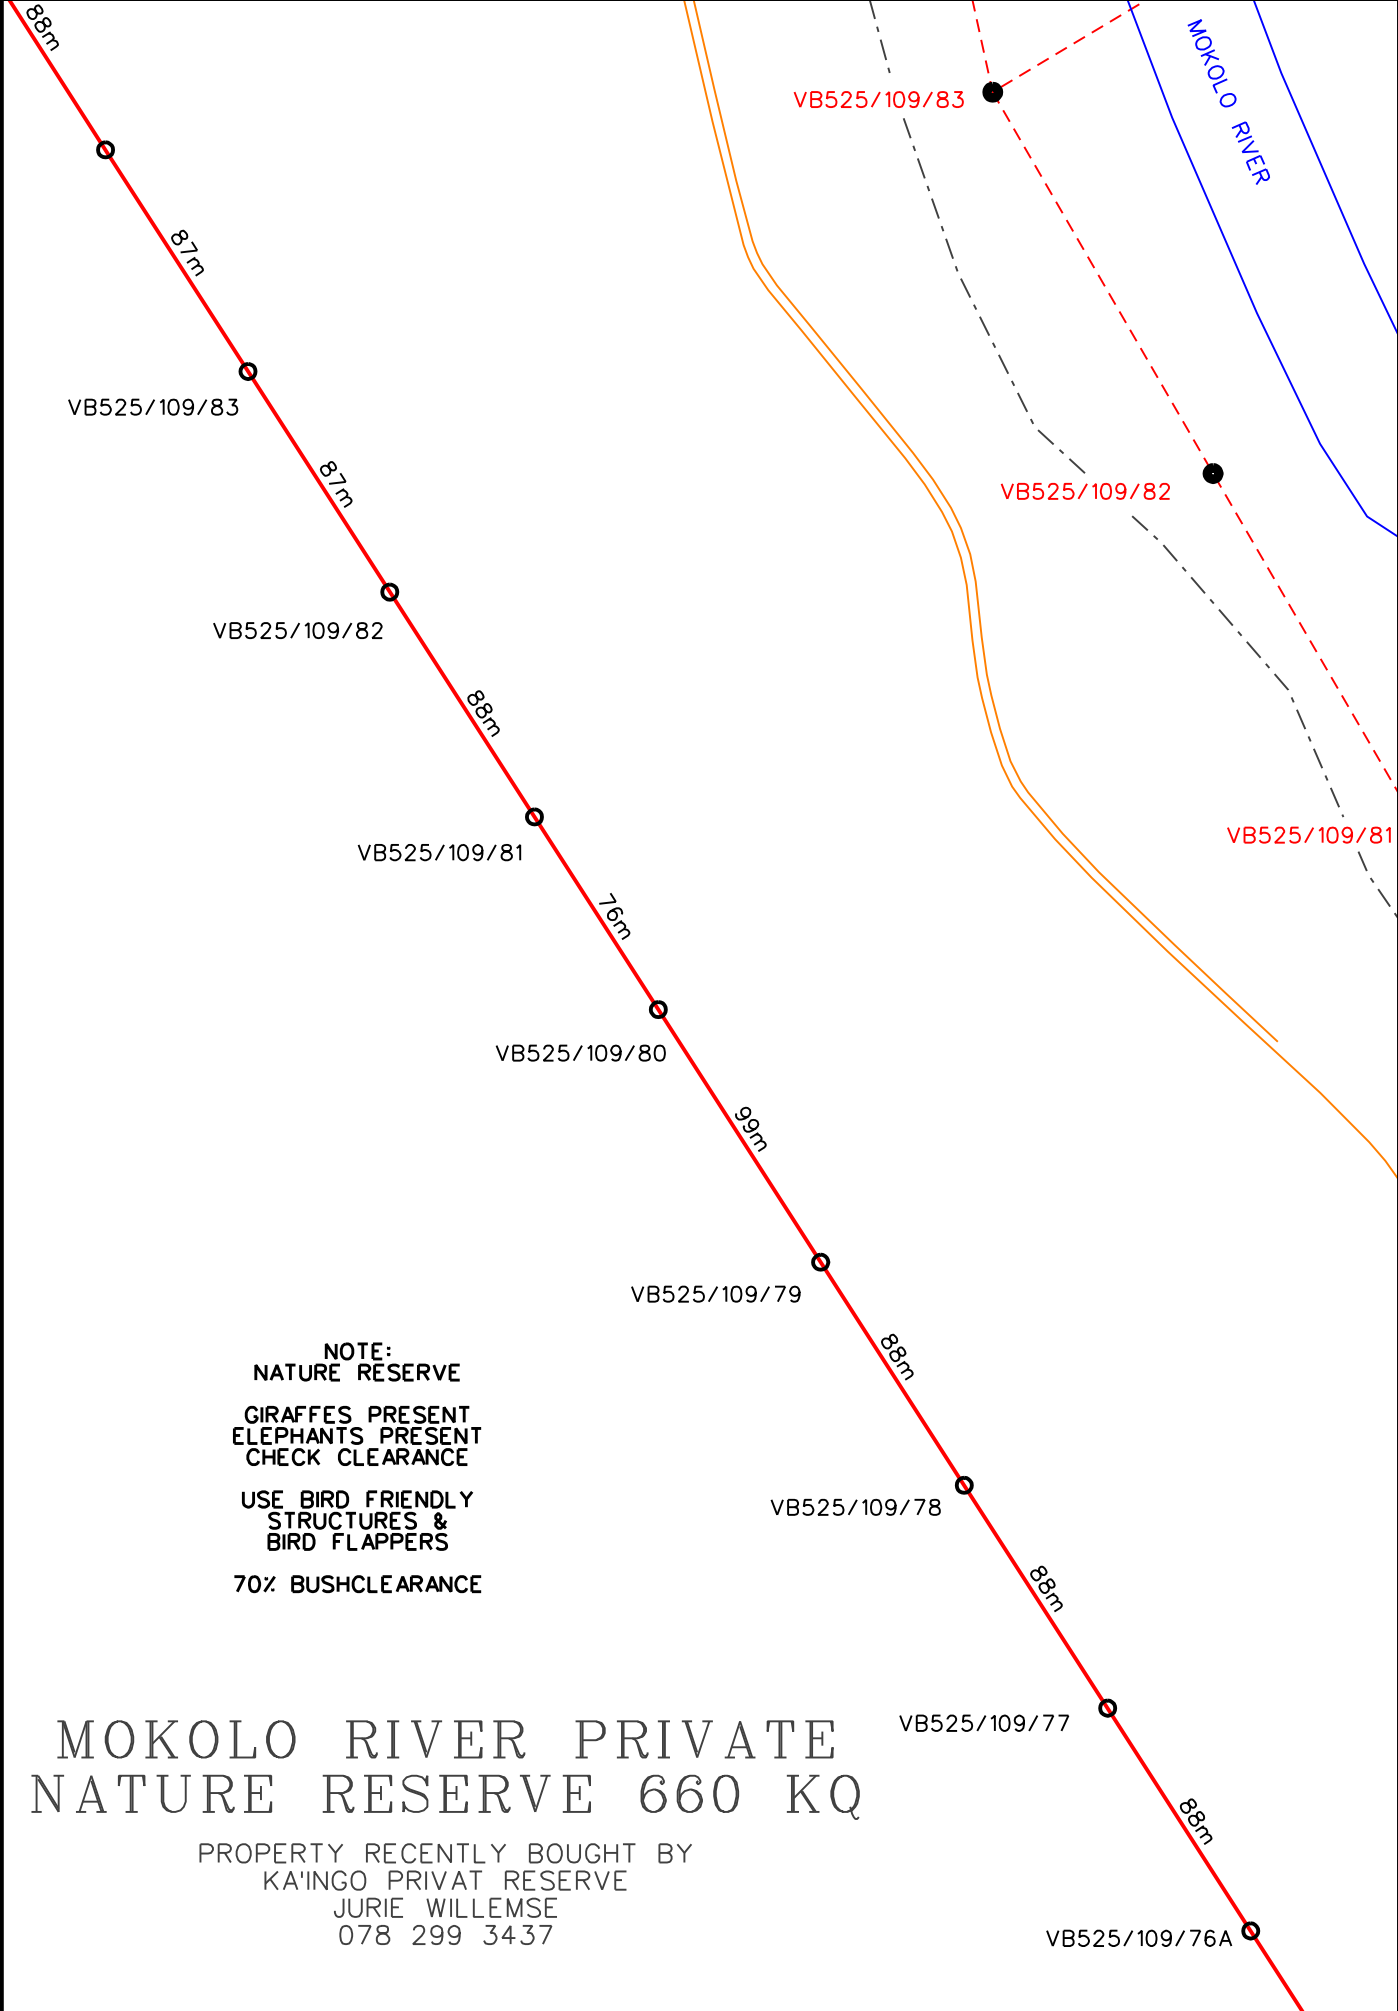

NOTE:
 NATURE RESERVE
 GIRAFFES PRESENT
 ELEPHANTS PRESENT
 CHECK CLEARANCE
 USE BIRD FRIENDLY
 STRUCTURES &
 BIRD FLAPPERS
 70% BUSHCLEARANCE


MOKOLO RIVER PRIVATE NATURE RESERVE 660 KQ

PROPERTY RECENTLY BOUGHT BY
 KA'INGO PRIVAT RESERVE
 JURIE WILLEMSE
 078 299 3437

VB525/109/76A

MOKOLO RIVER PRIVATE NATURE RESERVE 660 KQ

PROPERTY RECENTLY BOUGHT BY
KA'INGO PRIVAT RESERVE
JURIE WILLEMSE
078 299 3437

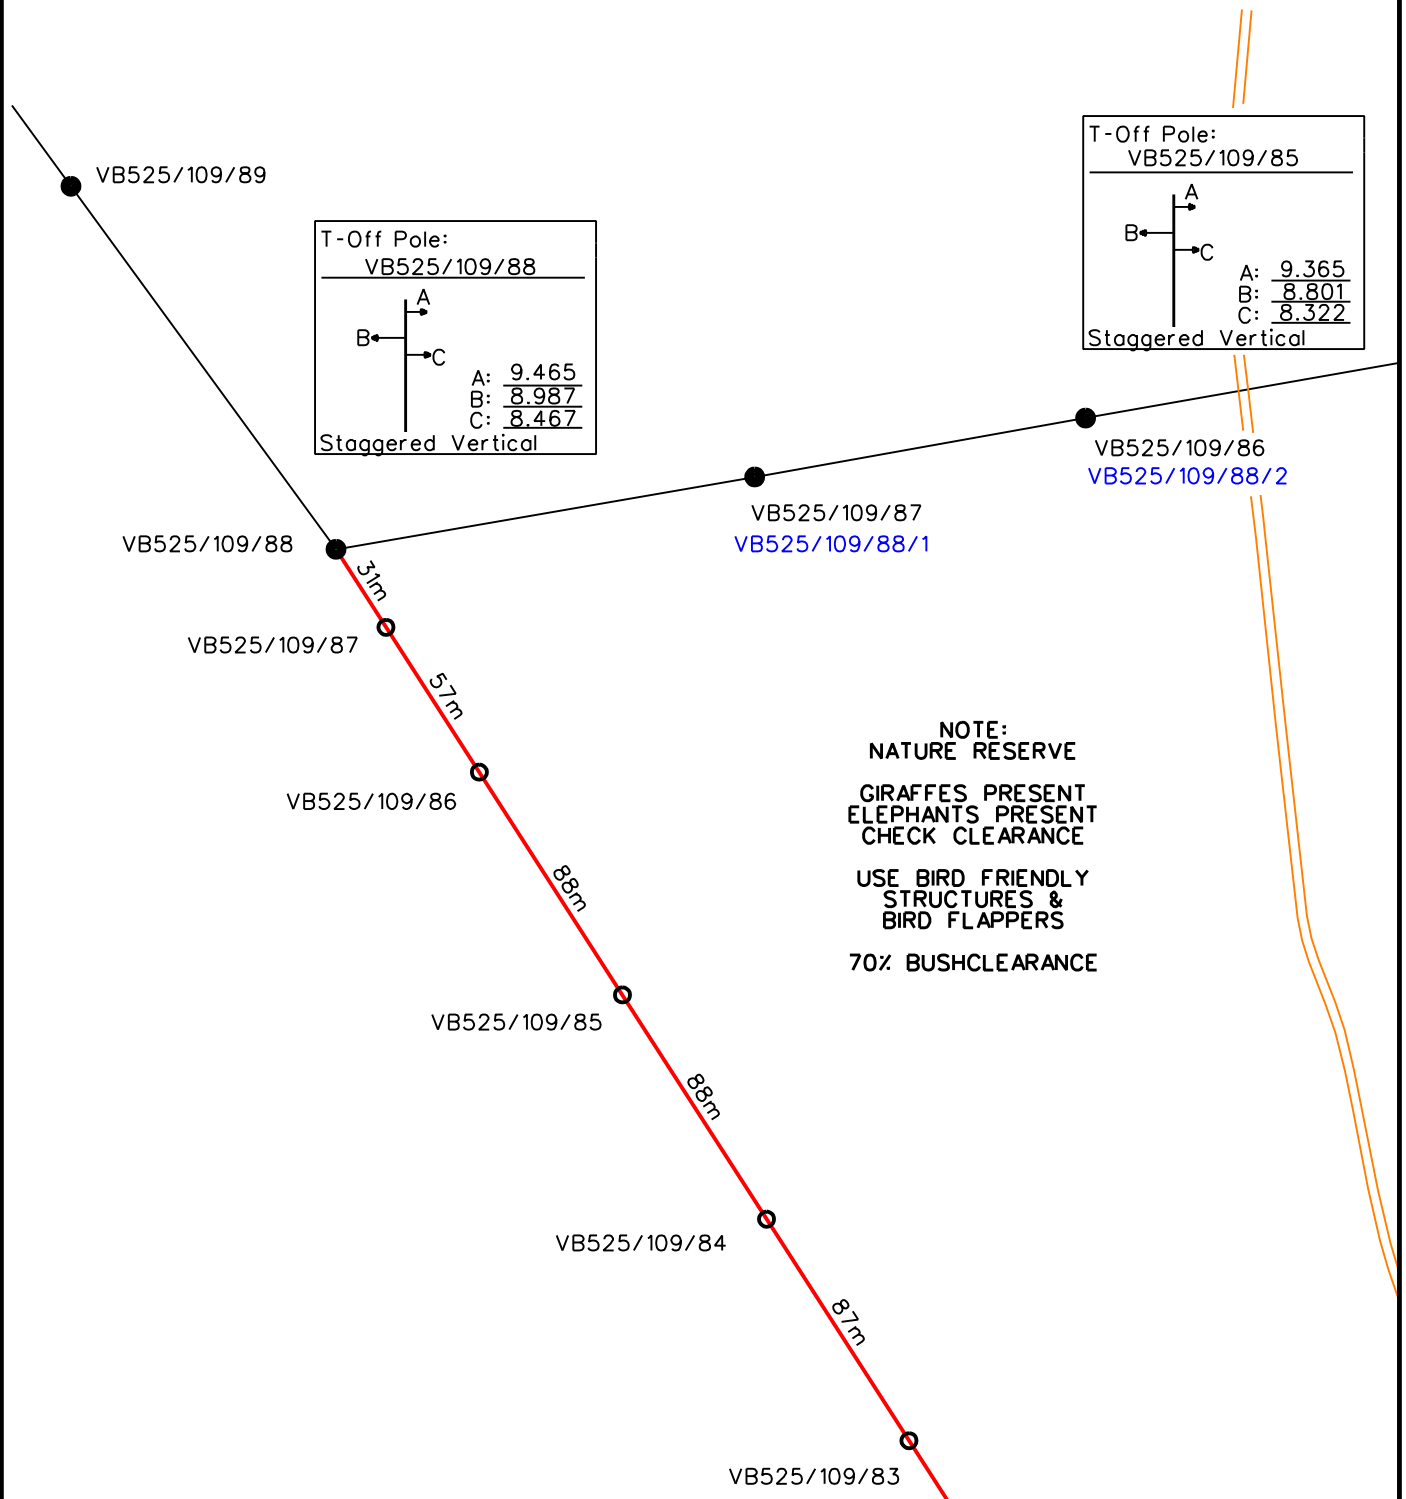


DWAALHOEK 185 KQ PORTION 1

KA'INGO PRIVAT RESERVE
JURIE WILLEMSE
078 299 3437

T-Off Pole:
VB525/109/85

A	9.365
B	8.801
C	8.322

Staggered Vertical

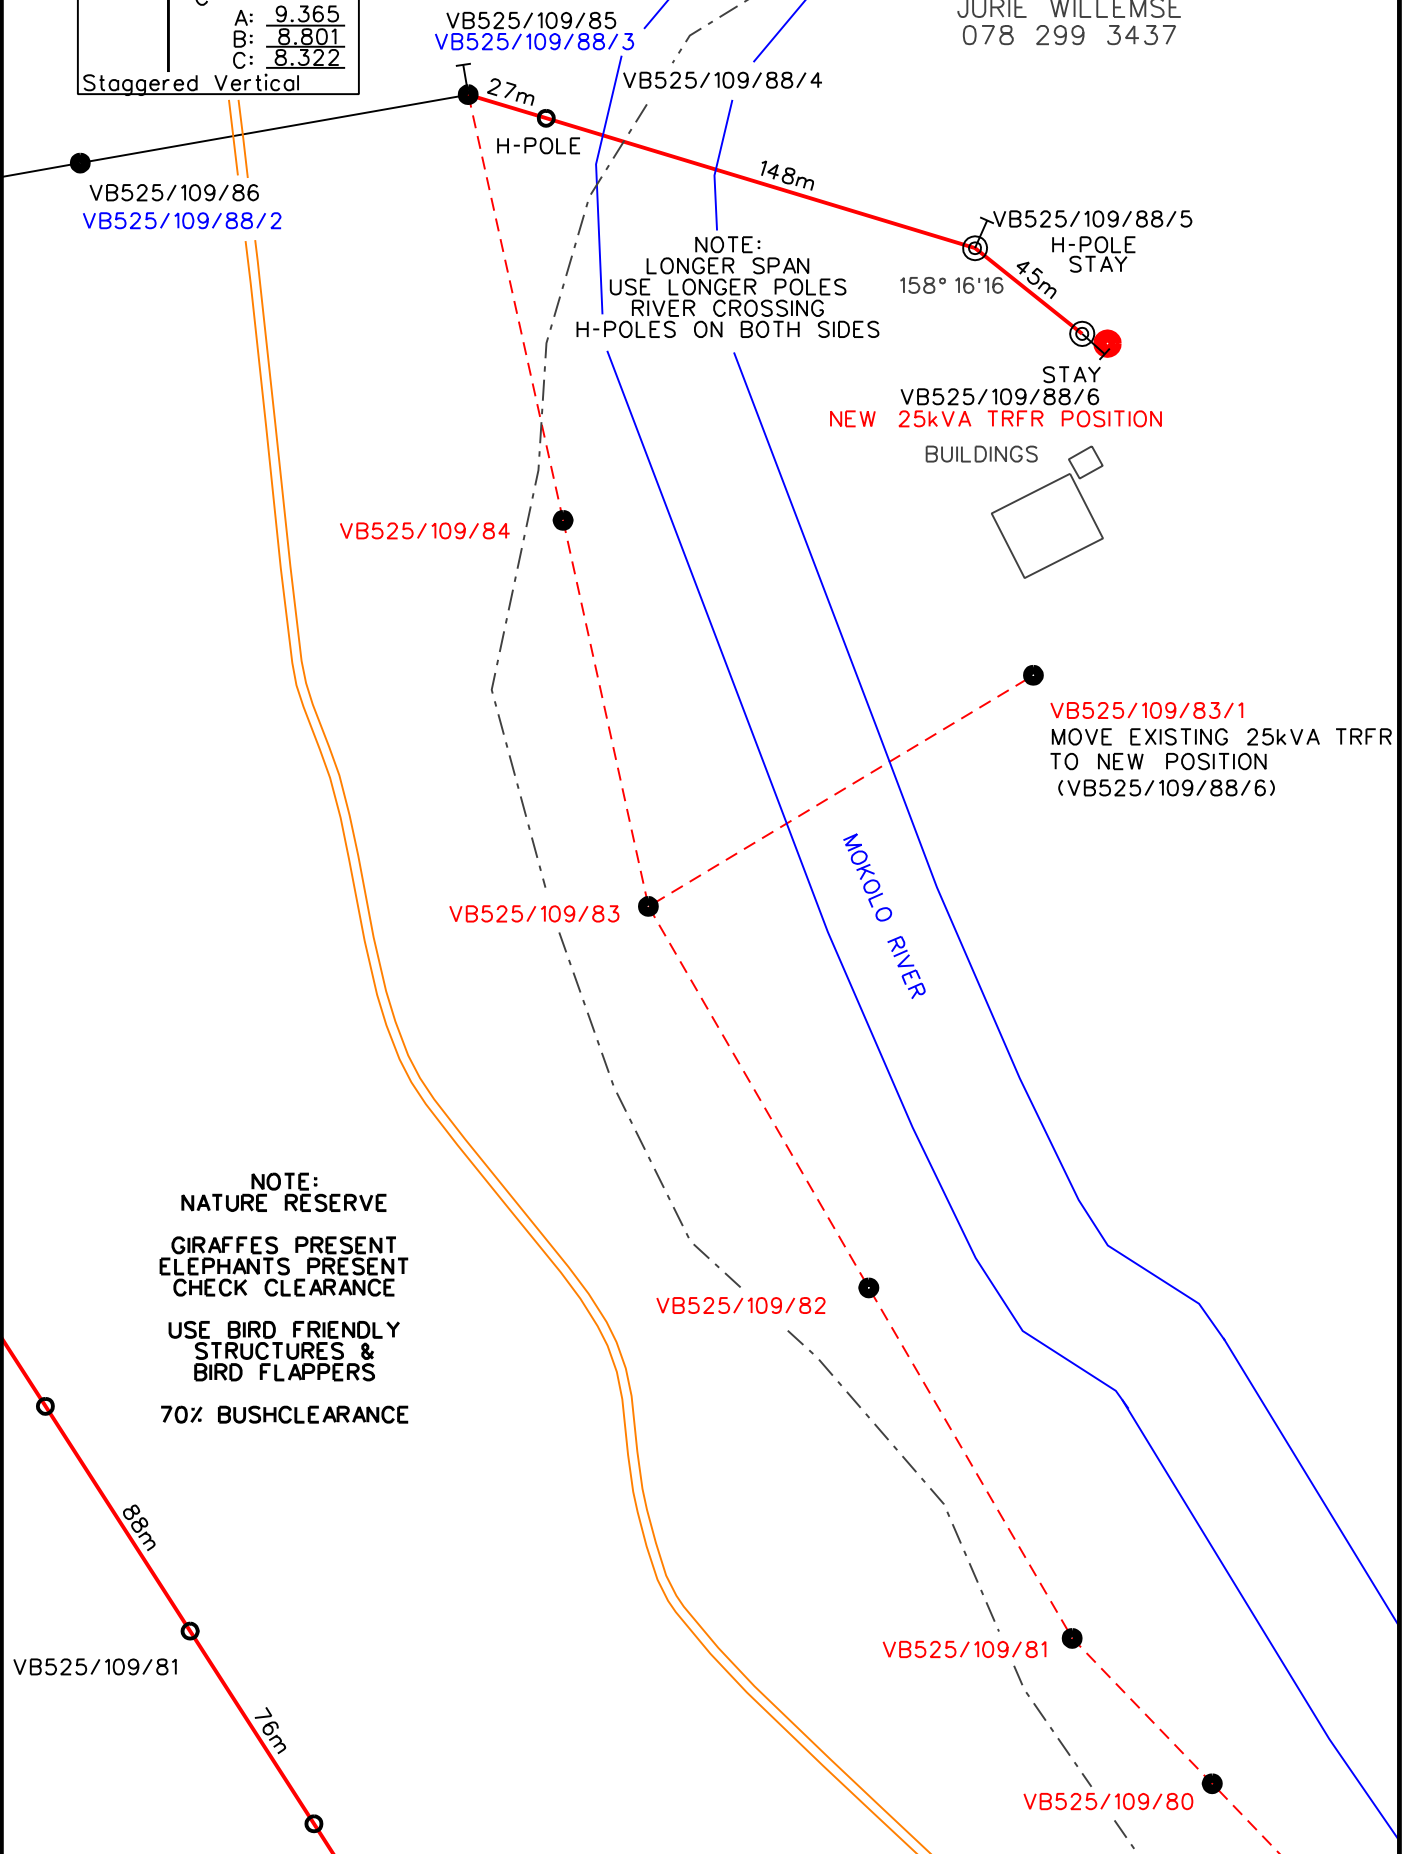

NOTE:
NATURE RESERVE
GIRAFFES PRESENT
ELEPHANTS PRESENT
CHECK CLEARANCE
USE BIRD FRIENDLY
STRUCTURES &
BIRD FLAPPERS
70% BUSHCLEARANCE