

Project Details:

ROCKLANDS 165
SURVEY PLAN

The Remainder of the farm Rocklands 165 and the farm Ventersville 404

Office reference: LWC079/KD
Date: 25 August 2017

Applicant:
KHOLISILE DIAMONDS (PTY) LTD


Contact Details:
PO Box 1539 Kimberley 8300
28 Searle Street De Beers Kimberley 8301
Tel: 072 017 9973
Cel: 072 017 9973
Fax: 086 606 6315

Client Signature:
Signed: _____
Date: _____

Scale: 1:50 000
Acurate if printed on full A3 size paper


CONSULTANTS
19 Park Road • Belgravia • Kimberley
PO Box 3226 • Kimberley • 8300
Tel: 053 831 7634 • Fax: 086 606 6315
lindie@liwico.co.za

AREA UNDER APPLICATION		
AREA: 4 408.2912 Ha		
Projection: WGS 84		
CONSTANT	East	South
1	24.57408	28.33472
2	24.60041	28.35644
3	24.61791	28.37103
4	24.61326	28.37339
5	24.60493	28.37553
6	24.60965	28.37868
7	24.61354	28.38238
8	24.61990	28.38701
9	24.64053	28.40547
10	24.62278	28.40805
11	24.61634	28.41257
12	24.59756	28.43073
13	24.57113	28.41214
14	24.57215	28.39494
15	24.54844	28.35928

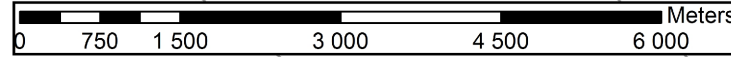

Legend

- Application area
- Farm boundaries
- Farm portions
- R375 Provincial road

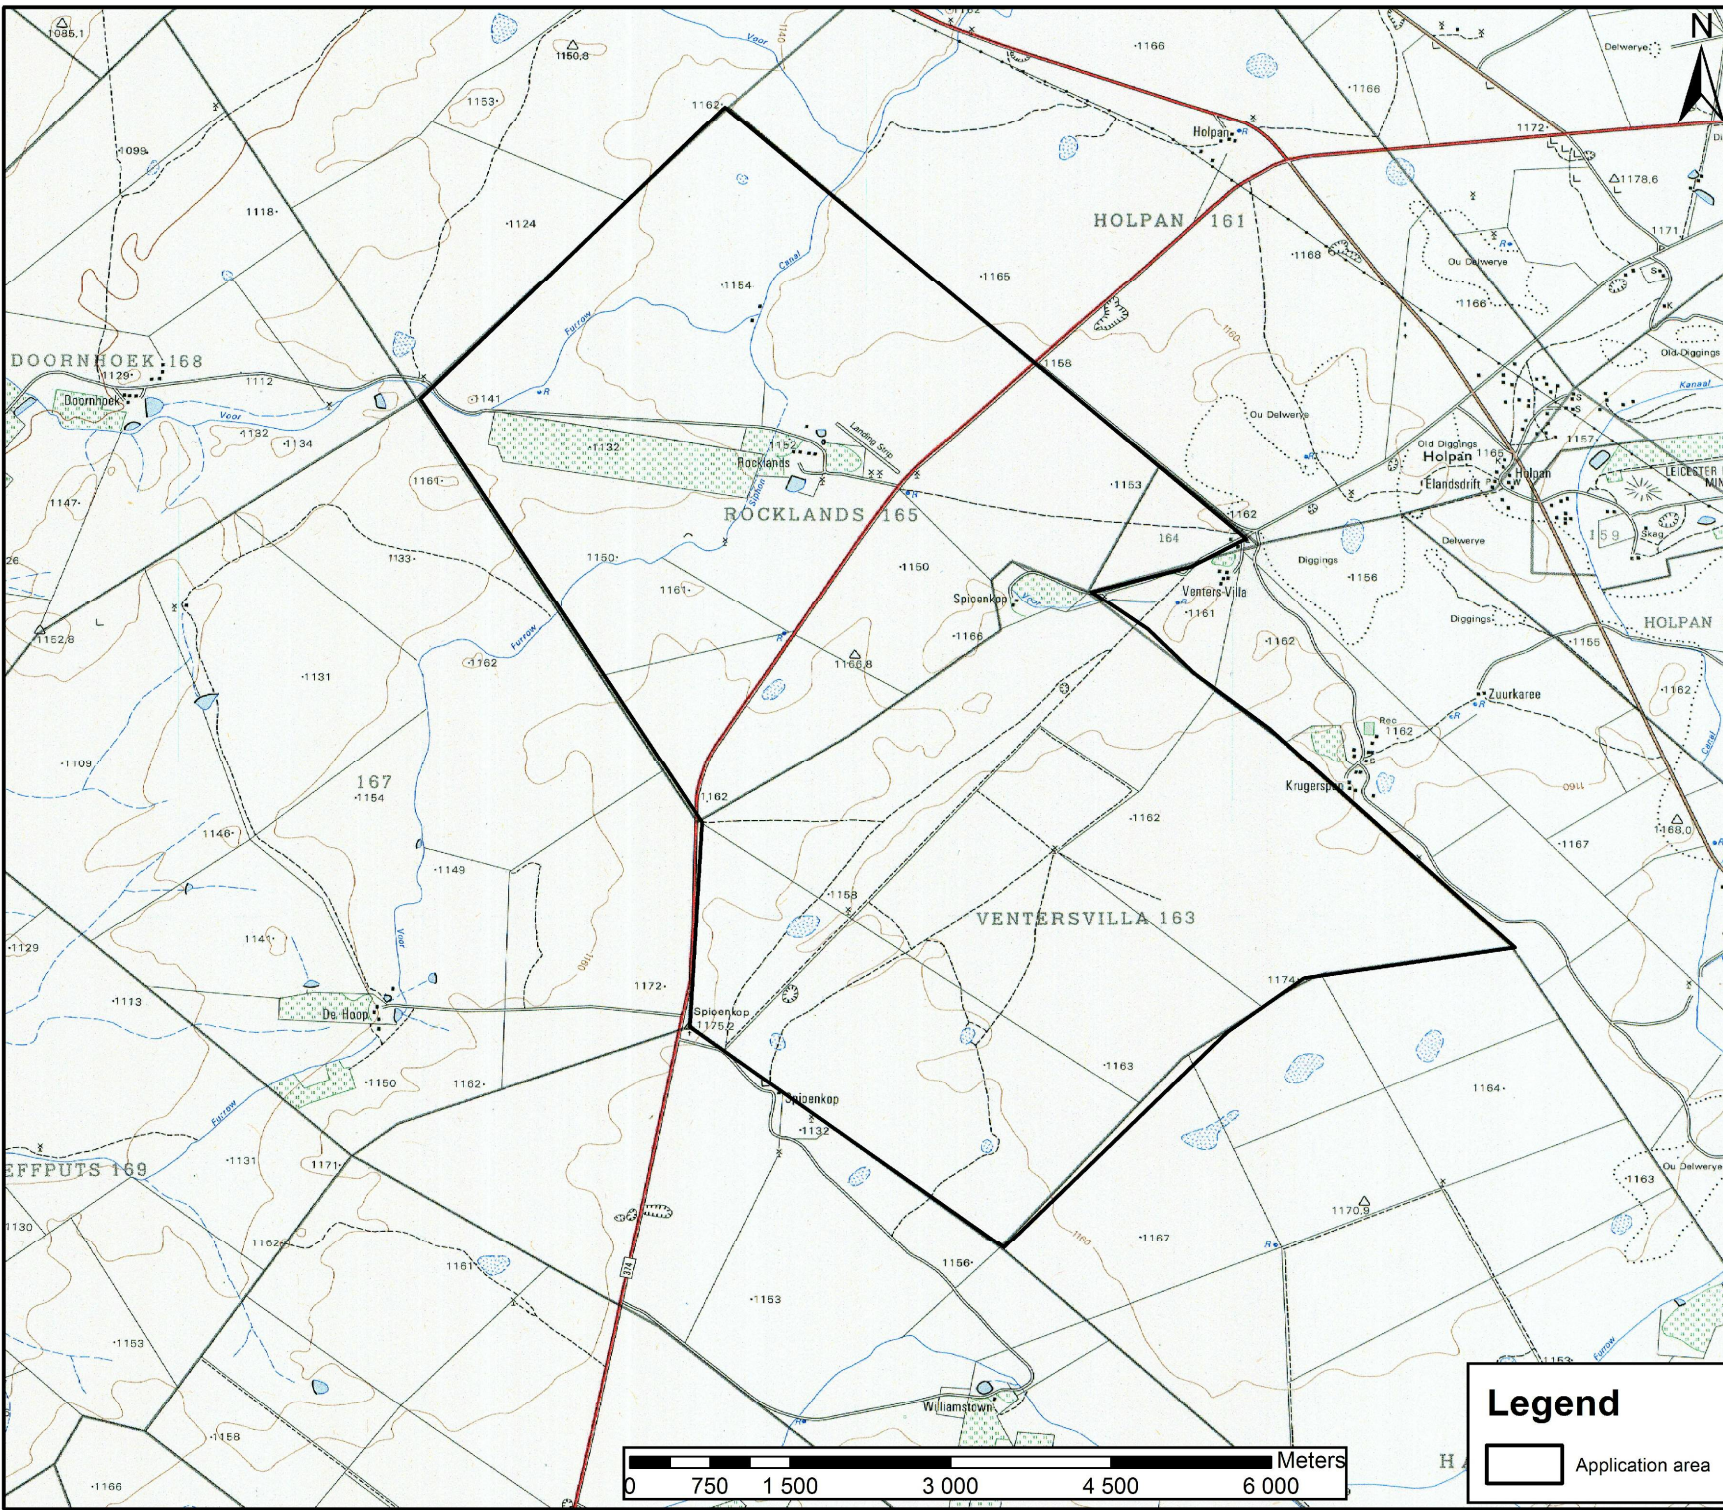

Project Details:

ROCKLANDS 165

TOPOGRAPHIC PLAN

The Remainder of the farm Rocklands 165 and the farm Ventersville 404

Office reference: LWC079/KD
Date: 25 August 2017

Applicant:

KHOLISILE DIAMONDS (PTY) LTD

Contact Details:

PO Box 1539
Kimberley
8300

28 Searle Street
De Beers
Kimberley
8301

Tel: 072 017 9973
Cel: 072 017 9973
Fax: 086 606 6315

Client Signature:

Signed: _____

Date: _____

Scale: 1:50 000

Acurate if printed on full A3 size paper

Legend

Application area

CONSULTANTS

19 Park Road • Belgravia • Kimberley
PO Box 3226 • Kimberley • 8300
Tel: 053 831 7634 • Fax: 086 606 6315
lindie@liwico.za

