

Notes:

DRIEHOEK 602
SURVEY PLAN

A certain piece of land on Portion 1 of the farm Bosluis 238, a certain piece of land on the farm Driehoek 602 and a certain piece of land on Portions 1 and 3 of the farm Tauseb 237

Client
CAROGLO (PTY) LTD

Rock Runner Consultants
Trading under: Miclavi Properties 42 (Pty) Ltd
Reg. No. 2012/062797/07

**PO Box 3226
KIMBERLEY
8300**

**19 Park Road
Belgravia
KIMBERLEY
8301**

**Tel: 053 831 7634 / 072 141 4164
Fax: 086 248 5385**

Checked By:

Signed:.....
Date: 11 May 2015


Reference:
RP057/sur/II

Scale:
1:50,000

Client Signature:
.....


Approved:
.....

AREA UNDER APPLICATION		
AREA: 1 694.0974 Ha		
Projection: WGS 84		
CONSTANT	East	South
1	18.91701	29.88801
2	18.81122	29.91686
3	18.80412	29.90090
4	18.91006	29.87755

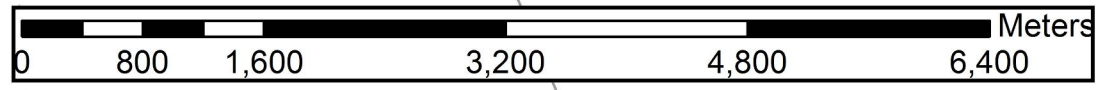

Legend

- Application area
- Farm Boundaries
- Farm Portions

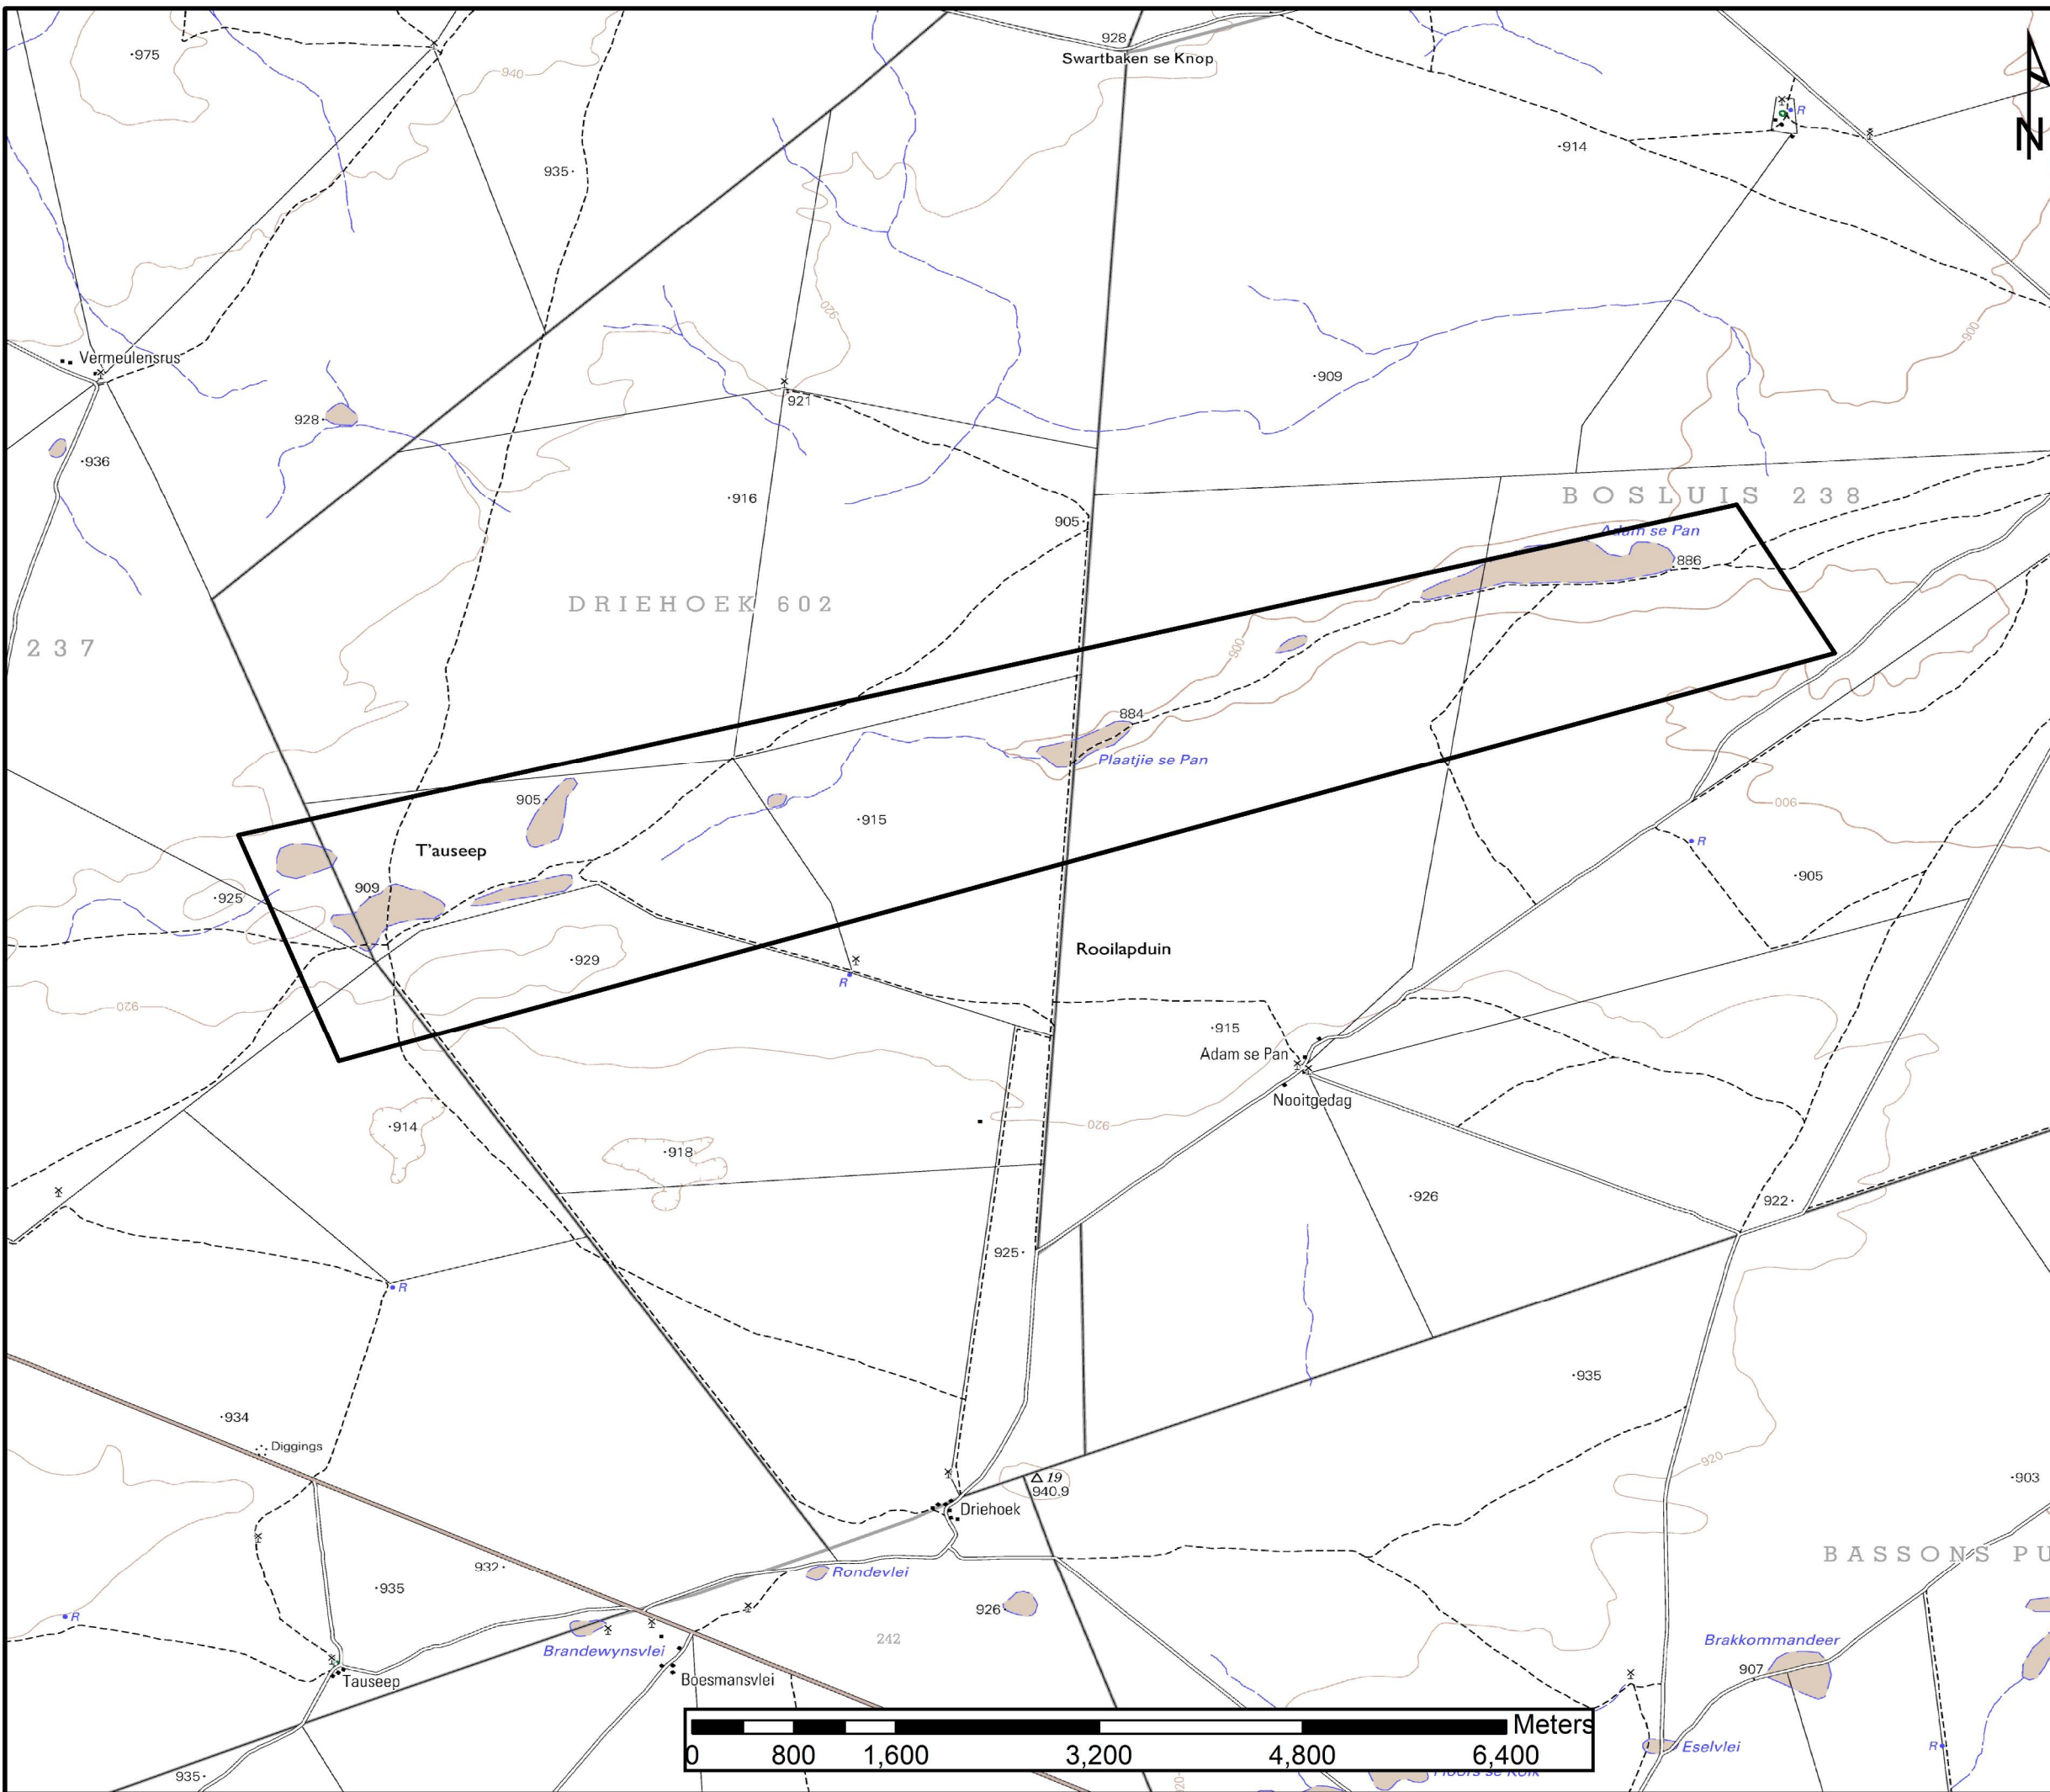

Notes:

DRIEHOEK 602

TOPOGRAPHIC PLAN

A certain piece of land on Portion 1 of the farm Bosluis 238, a certain piece of land on the farm Driehoek 602 and a certain piece of land on Portions 1 and 3 of the farm Tauseeb 237

Client

CAROGLO (PTY) LTD

Rock Runner Consultants

Trading under: Miclavi Properties 42 (Pty) Ltd
Reg. No. 2012/062797/07

PO Box 3226
KIMBERLEY
8300

19 Park Road
Belgravia
KIMBERLEY
8301

Tel:053 831 7634 / 072 141 4164
Fax: 086 248 5385

Checked By:

Signed.....

Date... 11 May 2015

Reference:


RP057/top/II


Scale:

1:50,000

Client Signature:

Approved:

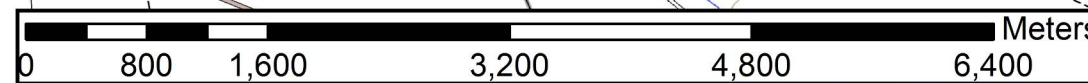

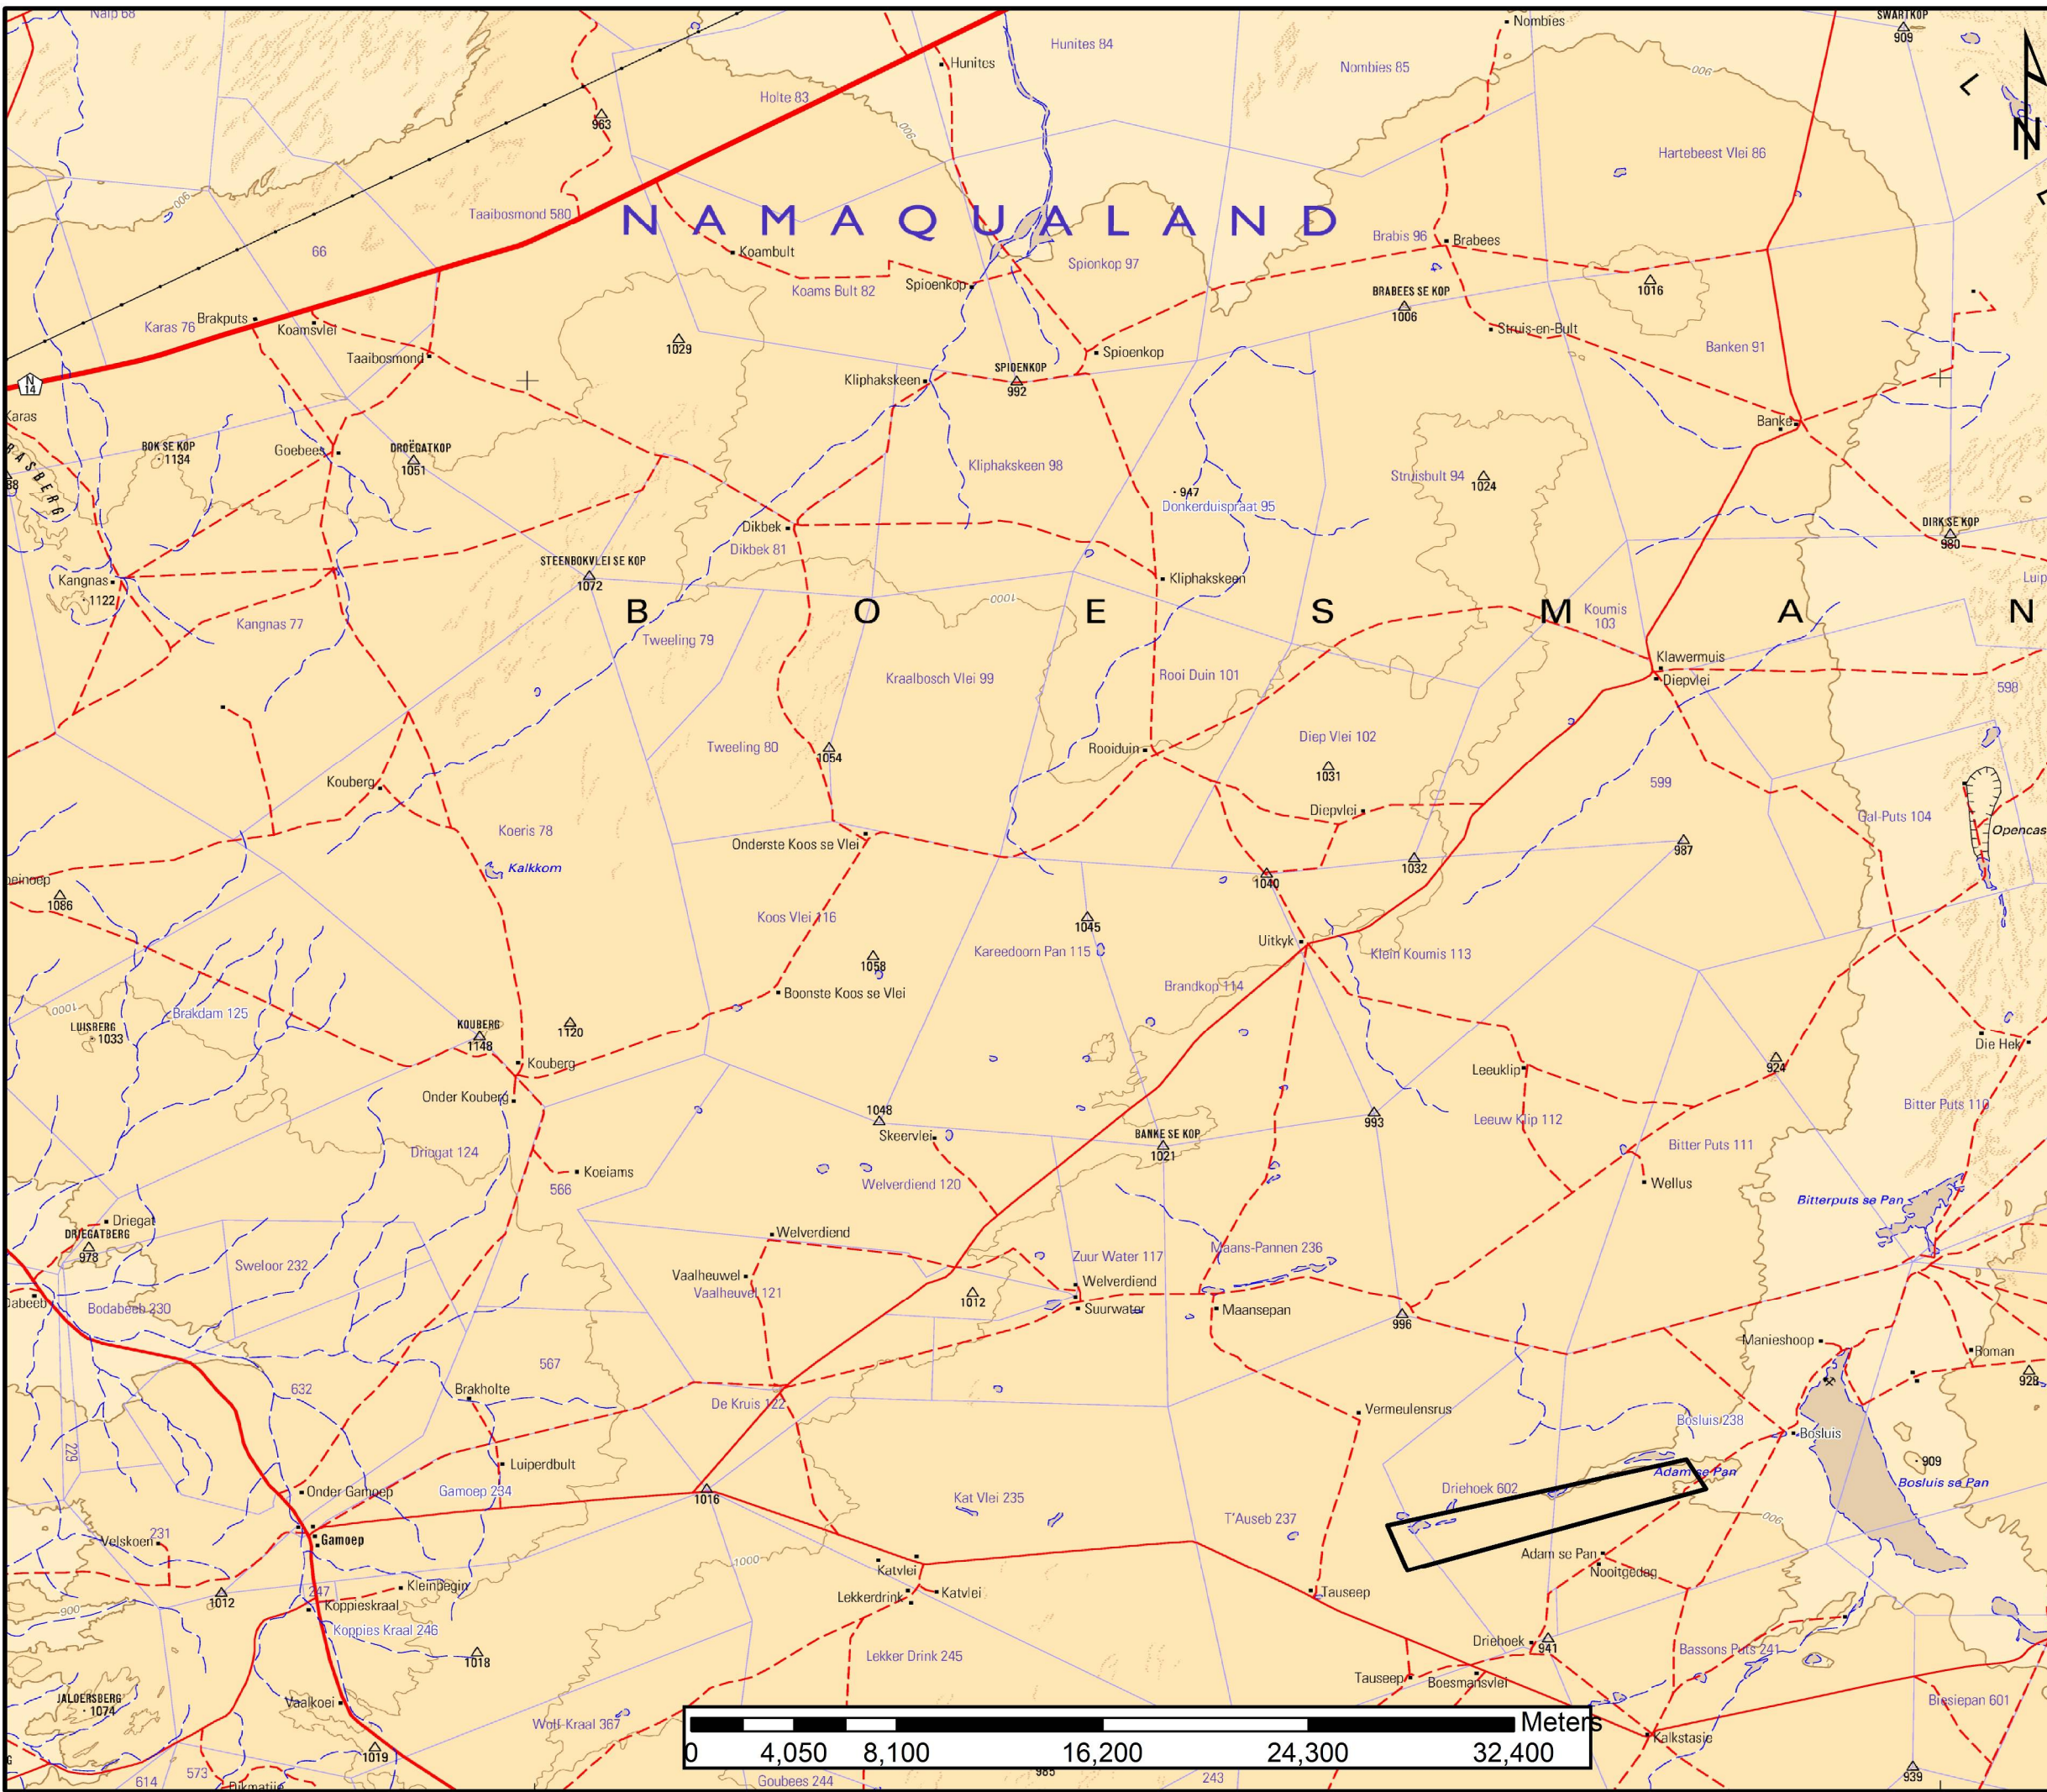

Notes:

DRIEHOEK 602
LOCALITY PLAN

A certain piece of land on Portion 1 of the farm Bosluis 238, a certain piece of land on the farm Driehoek 602 and a certain piece of land on Portions 1 and 3 of the farm Tauseb 237

Client

CAROGLO (PTY) LTD

Rock Runner Consultants

Trading under: Miclavi Properties 42 (Pty) Ltd
 Reg. No. 2012/062797/07

PO Box 3226
KIMBERLEY
 8300

19 Park Road
 Belgravia
KIMBERLEY
 8301

Tel:053 831 7634 / 072 141 4164
 Fax: 086 248 5385

Checked By:

Signed.....

Date... 11 May 2015

Reference:

RP057/loc/II

Scale:

1:250,000

Client Signature:

Approved: