

**Project Details:**

**ZEEKOENEUS 357**

**SURVEY PLAN**

Portion 4 of the Farm Zeekoeneus 357

Office reference: LWC054/JA/sur

**Applicant:**

Johannes Adams

**Contact Details:**

Flamink Street Erf no 338 PO Box 610  
Niekershooop Prieska  
8930 8940

Tel: 076 784 5208  
Cel: 083 689 7148

**Client Signature:**

Signed:


Date: 02 March 2017

**Scale:** 1:25 000


AREA UNDER APPLICATION		
AREA: 1083.0780 Ha		
Projection: WGS 84		
CONSTANT	East	South
1	22.78908	29.44813
2	22.78741	29.45076
3	22.80309	29.45477
4	22.79024	29.48668
5	22.78352	29.48204
6	22.76637	29.48708
7	22.75995	29.48207
8	22.77904	29.44749
9	22.78908	29.44813
AREA TO BE EXCLUDED		
AREA: 3.4595 Ha		
Projection: WGS 84		
1	22.77126	29.46468
2	22.77174	29.46683
3	22.77029	29.46917
4	22.77062	29.46538
AREA TO BE EXCLUDED		
AREA: 37.8288 Ha		
Projection: WGS 84		
1	22.78328	29.45867
2	22.78347	29.46253
3	22.78365	29.46639
4	22.78379	29.46964
5	22.78258	29.46956
6	22.78103	29.46942
7	22.77910	29.46925
8	22.77735	29.46910
9	22.77891	29.46638
10	22.78110	29.46252

**Legend**

- Application Area
- Excluded Area
- Excluded Area2
- Farm Boundaries
- Farm Portions
- Provincial road

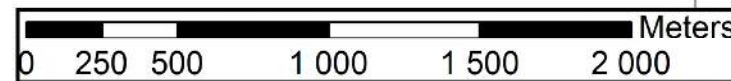

**LINDLE CONSULTANTS**  
 19 Park Road • Belgravia • Kimberley  
 PO Box 3226 • Kimberley • 8300  
 Tel: 072 141 4164 • Fax: 086 606 6315  
 lindle@lindle.co.za

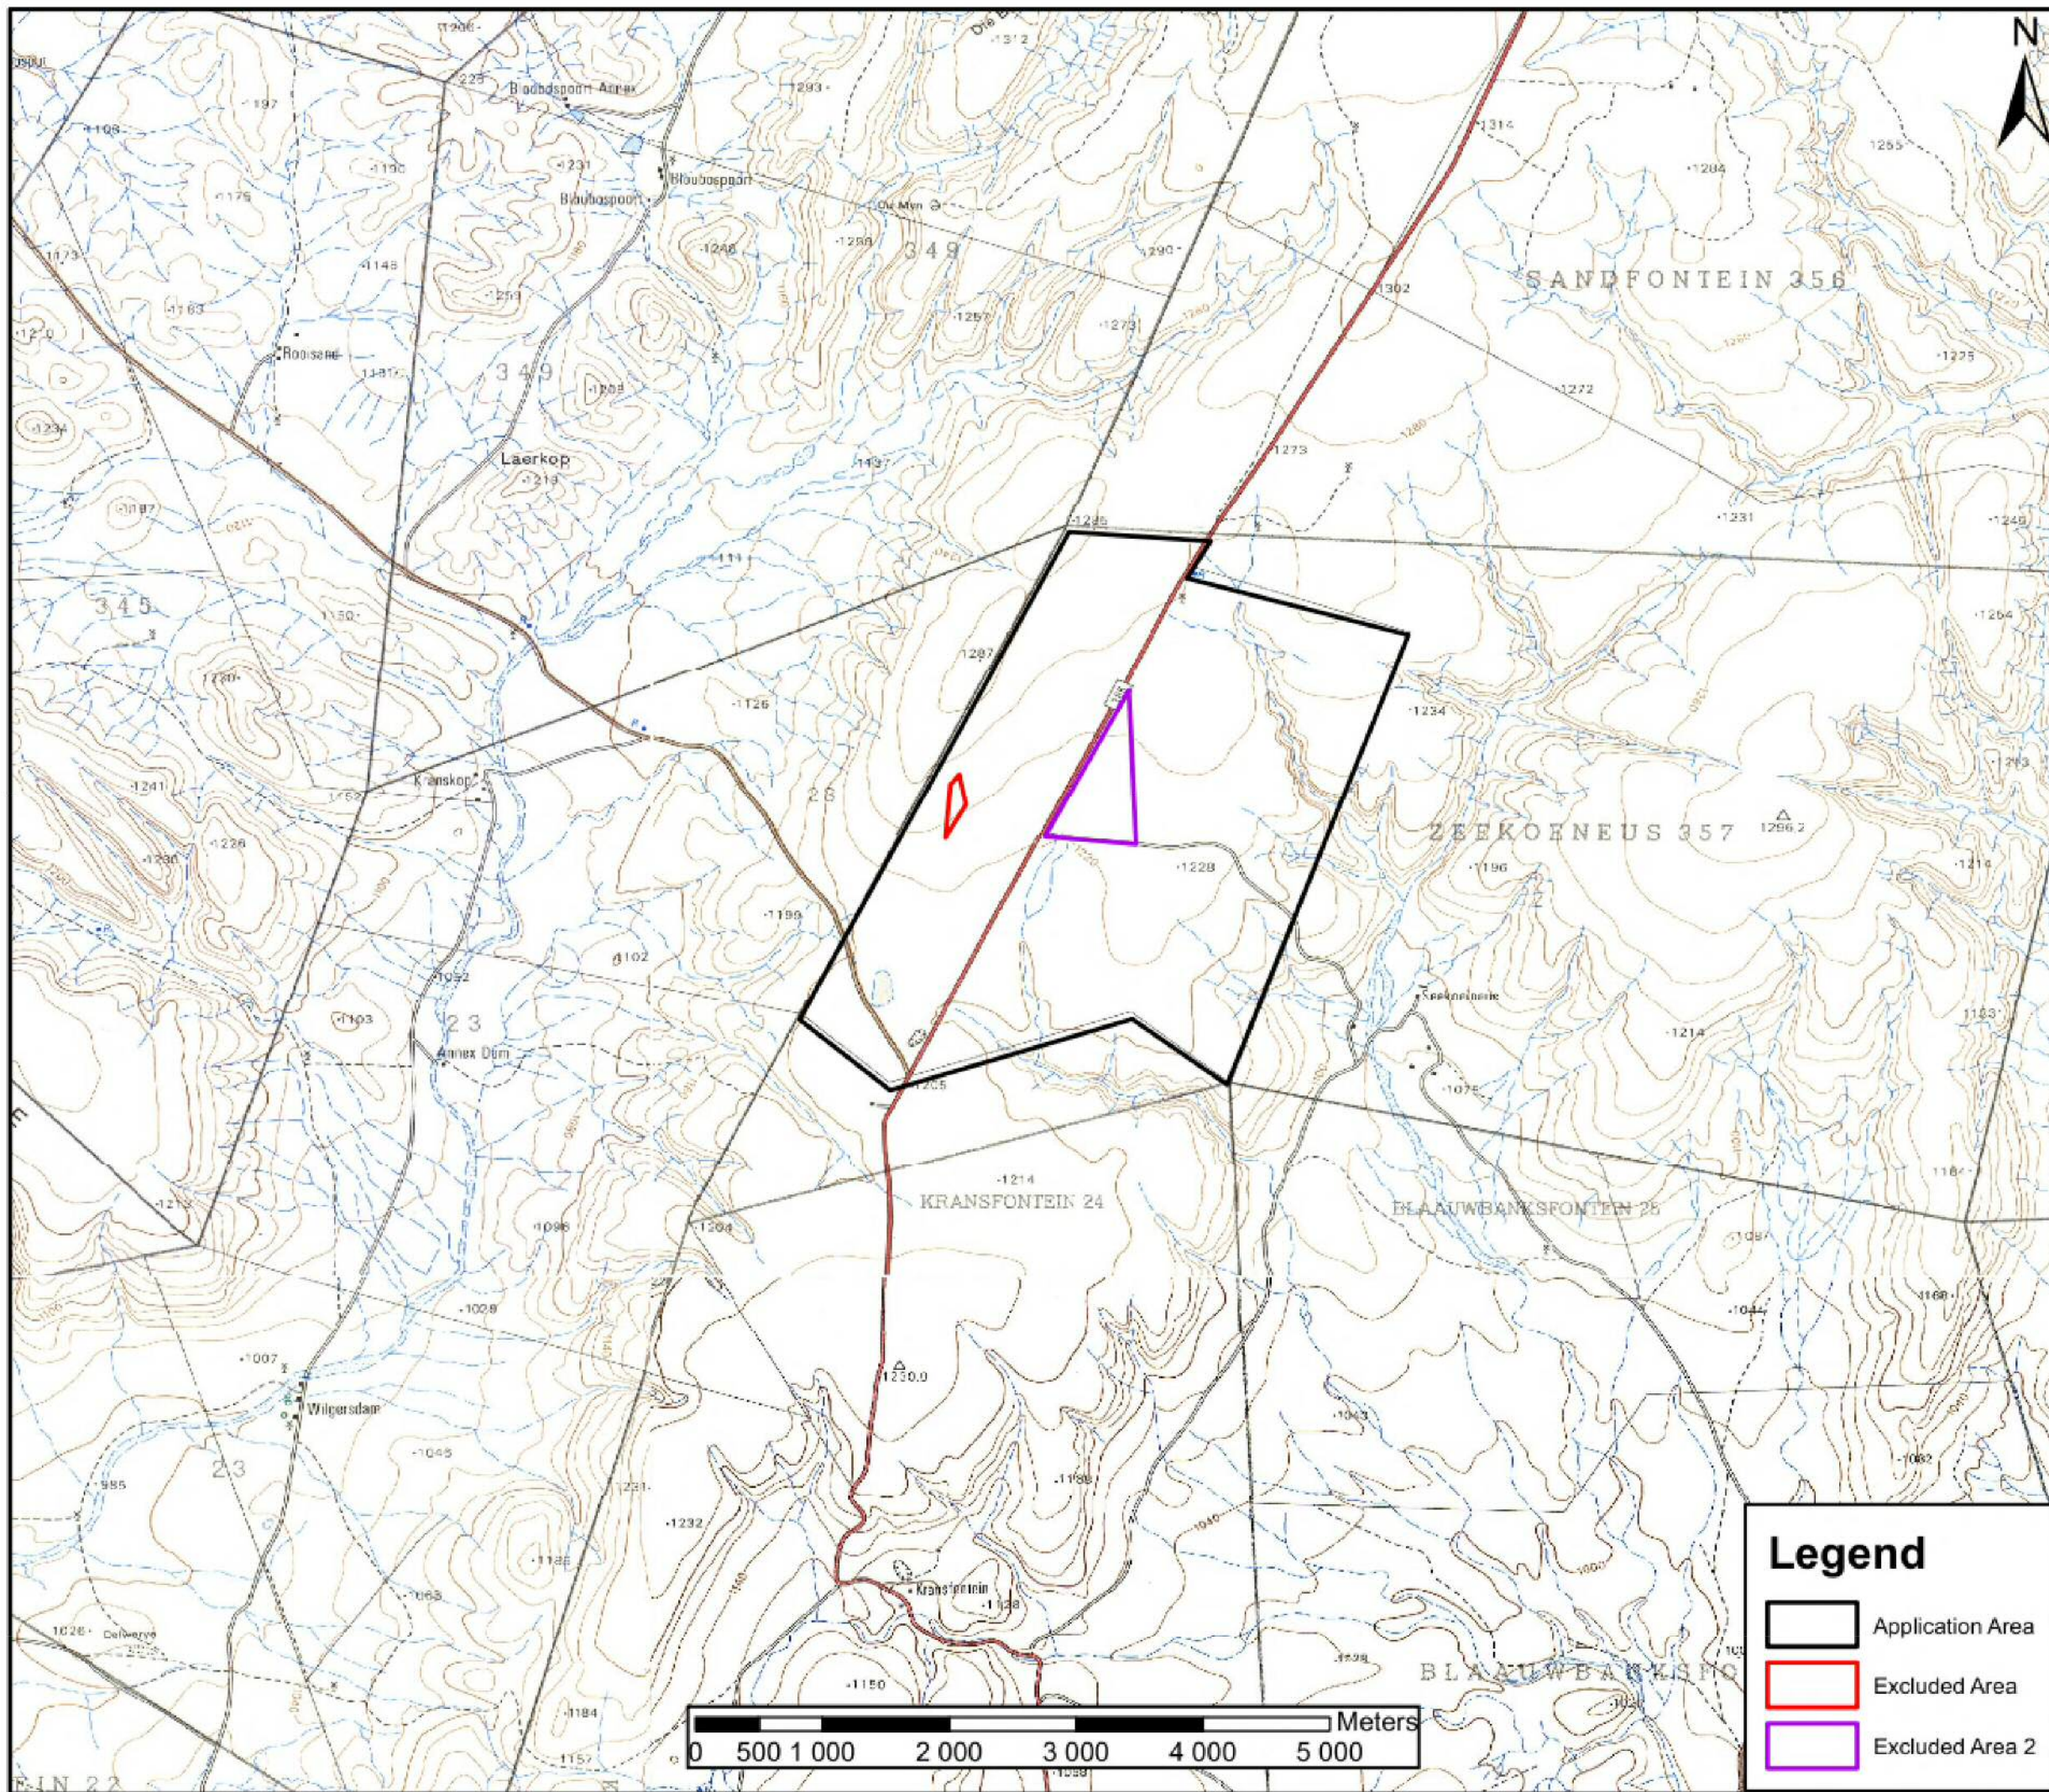

**Project Details:**

**ZEKOENEUS 357**

**TOPOGRAPHIC PLAN**

Portion 4 of the Farm Zeekoeneus 357

Office reference: LWC054/JA/top

**Applicant:**

Johannes Adams

**Contact Details:**

Flamink Street Erf no 338  
Niekerkshoop  
8930

PO Box 610  
Prieska  
8940

Tel: 076 784 5208  
Cel: 083 689 7148

**Client Signature:**




Signed:

Date: 02 March 2017

**Scale:**

1:50 000

**Legend**

-  Application Area
-  Excluded Area
-  Excluded Area 2



**CONSULTANTS**  
19 Park Road • Belgravia • Kimberley  
PO Box 3226 • Kimberley • 8300  
Tel: 072 141 4164 • Fax: 086 606 6315  
lindie@lwc.co.za



**Project Details:**

**ZEEKOENEUS 357**

**LOCALITY PLAN**

Portion 4 of the Farm Zeekoeneus 357

Office reference: LWC054/JA/loc

**Applicant:**

Johannes Adams

**Contact Details:**

Flamink Street Erf no 338 PO Box 610  
 Niekerskroep Prieska  
 8930 8940

Tel: 076 784 5208  
 Cel: 083 689 7148




**Client Signature:**

Signed:

Date: 02 March 2017

Scale: 1:250 000

**Legend**

-  Application Area
-  Excluded Area
-  Excluded Area 2



**CONSULTANTS**  
 19 Park Road • Belgravia • Kimberley  
 PO Box 3226 • Kimberley • 8300  
 Tel: 072 141 4164 • Fax: 086 606 6315  
 lindie@lwco.co.za