

Project Details:

**ZEEKOEBAAR 9
SURVEY PLAN**

The Remainder, Portions 1, 2, 3 and 4 of the farm Zeekoebaar 9, the Remainder, Portions 1, 2, 3 and 4 of Farm 1 (Boegoeberg Water Reserve), Erven 2787, 2662, 2569, 2001, 1590 and 1187, Groblershoop, Missing 153, Carter Block 584, Farm 305, the Remainder, Portions 2 and 3 of Farm 306, Farm 307, the Remainder and Portion 1 of Farm 208, Boven Zeekoebaar 313, Rocksburg 301, the Remainder and Portion 1 of Farm 312 as well as Farm 209

Office reference: LWC136/IT
Date: 8 October 2021

Applicant:

TSHENOLO IRON ORE
MINE (PTY) LTD

Contact Details:

374 Farrow Road
Equestria
0184

PO Box 1539
Kimberley
8300

Tel: 072 017 9973
Cel: 072 017 9973
Fax: 086 613 0988
Mail: komanisi.knowledge@gmail.com

Client Signature:

Signed: 


Date: _____

Scale: **1:140 000**

Accurate if printed on full A3 size paper



SD CONSULTANTS
Professional Surveyors - Kimberley
Fosshel Suit 26 - Park Road B112 - Park Road - Kimberley
Tel: 072 441 4164 - Fax: 086 415 7897
info@lwc.co.za

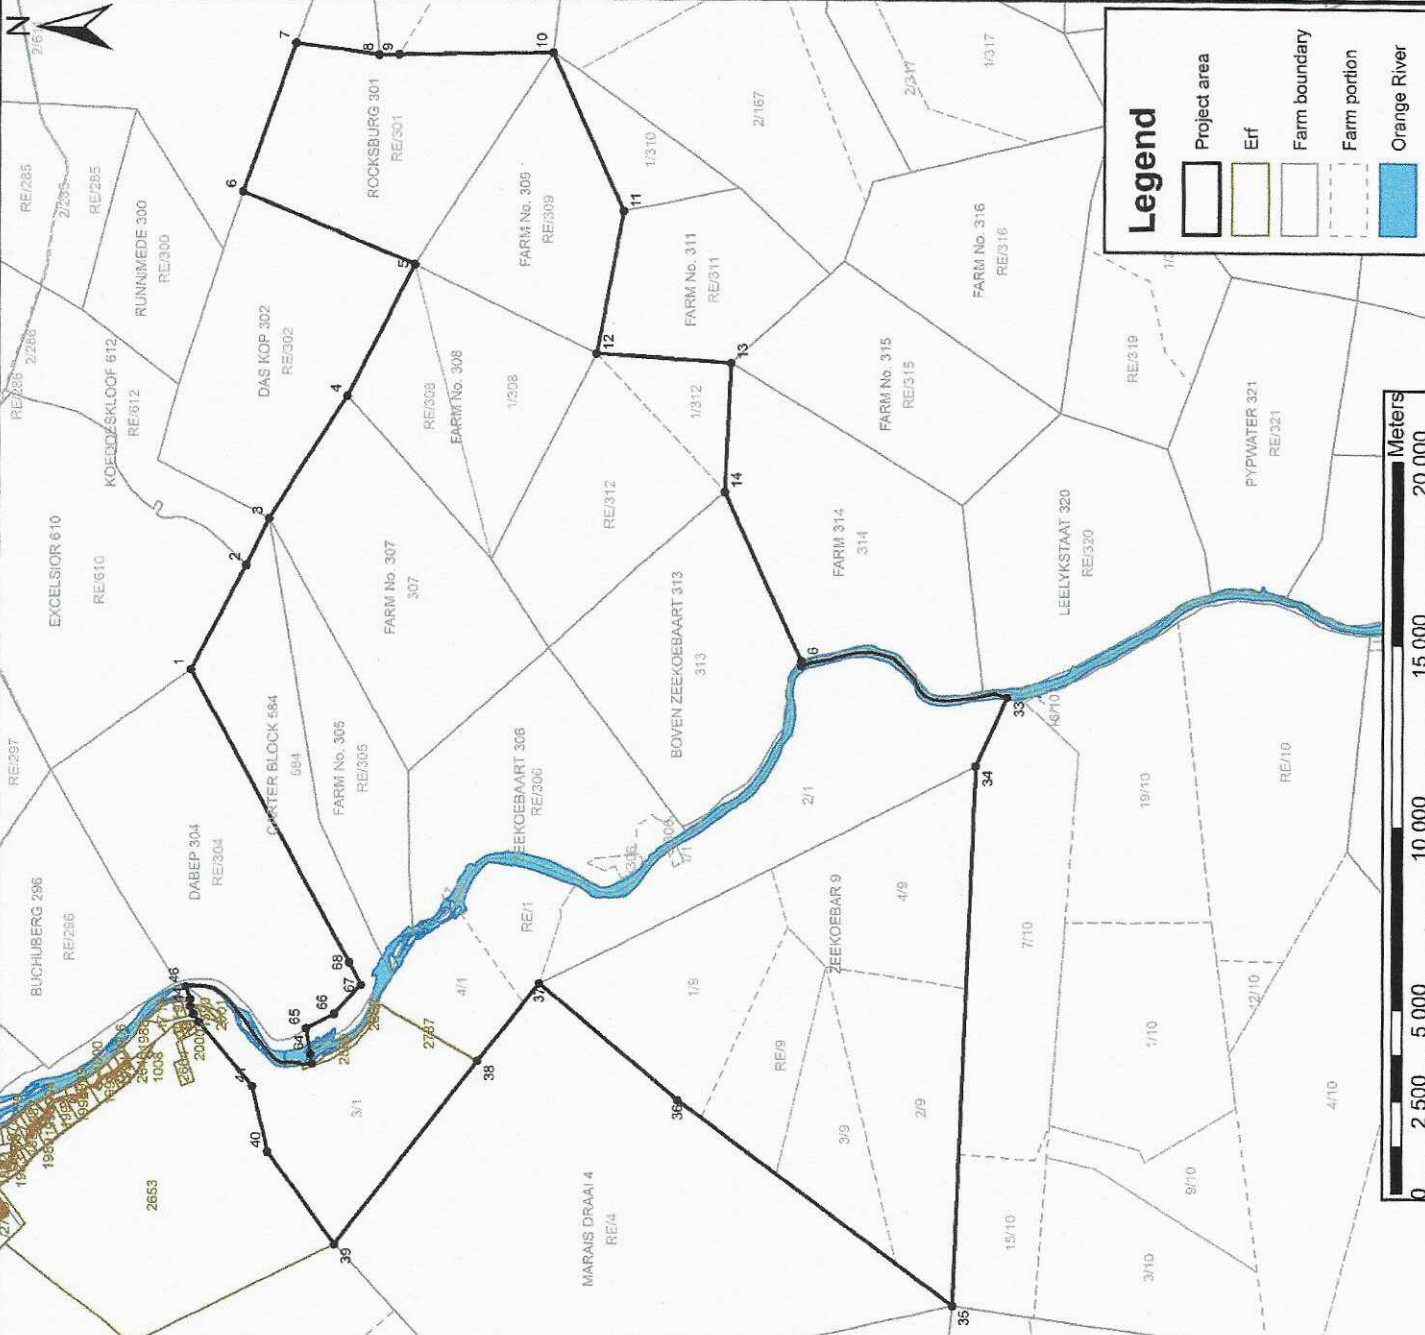

AREA UNDER APPLICATION		AREA: 36 686,9965 Ha	
Projection: WGS 84			
CONSTANT	East	South	
1	22 25803	26 97660	
2	22 28402	26 99017	
3	22 28934	26 99582	
4	22 32538	26 01486	
5	22 35773	26 03140	
6	22 37523	26 96917	
7	22 41161	26 02029	
8	22 40908	26 02252	
9	22 40912	26 02740	
10	22 40981	26 05225	
11	22 37102	26 02689	
12	22 33623	26 07615	
13	22 33405	26 10915	
14	22 30230	26 10786	
15	22 26680	26 12664	
16	22 29957	26 12653	
17 to 32	22 25197	26 17730	Along the Orange River
34	22 28485	26 16847	
35	22 10225	26 16400	
36	22 15245	26 06640	
37	22 18125	26 06239	
38	22 16193	26 04731	
39	22 11686	26 01213	
40	22 13846	26 99570	
41	22 15544	26 99193	
42	22 17193	26 97862	
43	22 17327	26 97747	
44	22 17510	26 97662	
45	22 17688	26 97673	
46	22 18011	26 97558	
47 to 62	22 16107	26 00963	Along the Orange River
64	22 16339	26 00631	
65	22 16881	26 00514	
66	22 17243	26 01200	
67	22 18068	26 01867	
68	22 18635	26 01569	

Project Details:

ZEEKOEBAR 9

TOPOGRAPHIC PLAN

The Remainder, Portions 1, 2, 3 and 4 of the farm Zeekoebar 9, the Remainder, Portions 1, 2, 3 and 4 of Farm 1 (Boegoeberg Water Reserve), Erven 2787, 2662, 2569, 2001, 1590 and 1187, Groblershoop, Missing 153, Carter Block 584, Farm 305, the Remainder, Portions 2 and 3 of Farm 306, Farm 307, the Remainder and Portion 1 of Farm 208, Boven Zeekoebaart 313, Rocksburg 301, the Remainder and Portion 1 of Farm 312 as well as Farm 209

Office reference: LWC136/TT
Date: 8 October 2021

Applicant:

TSHENOLO IRON ORE
MINE (PTY) LTD

Contact Details:

374 Furrow Road
Equestria
0184

PO Box 1539
Kimberley
8300

Tel: 072 017 9973
Cel: 072 017 9973
Fax: 086 613 0988
Mail: komanisi.knowledge@gmail.com

Client Signature:




Signed:


Date:

Scale: 1:140 000


Accurate if printed on full A3 size paper

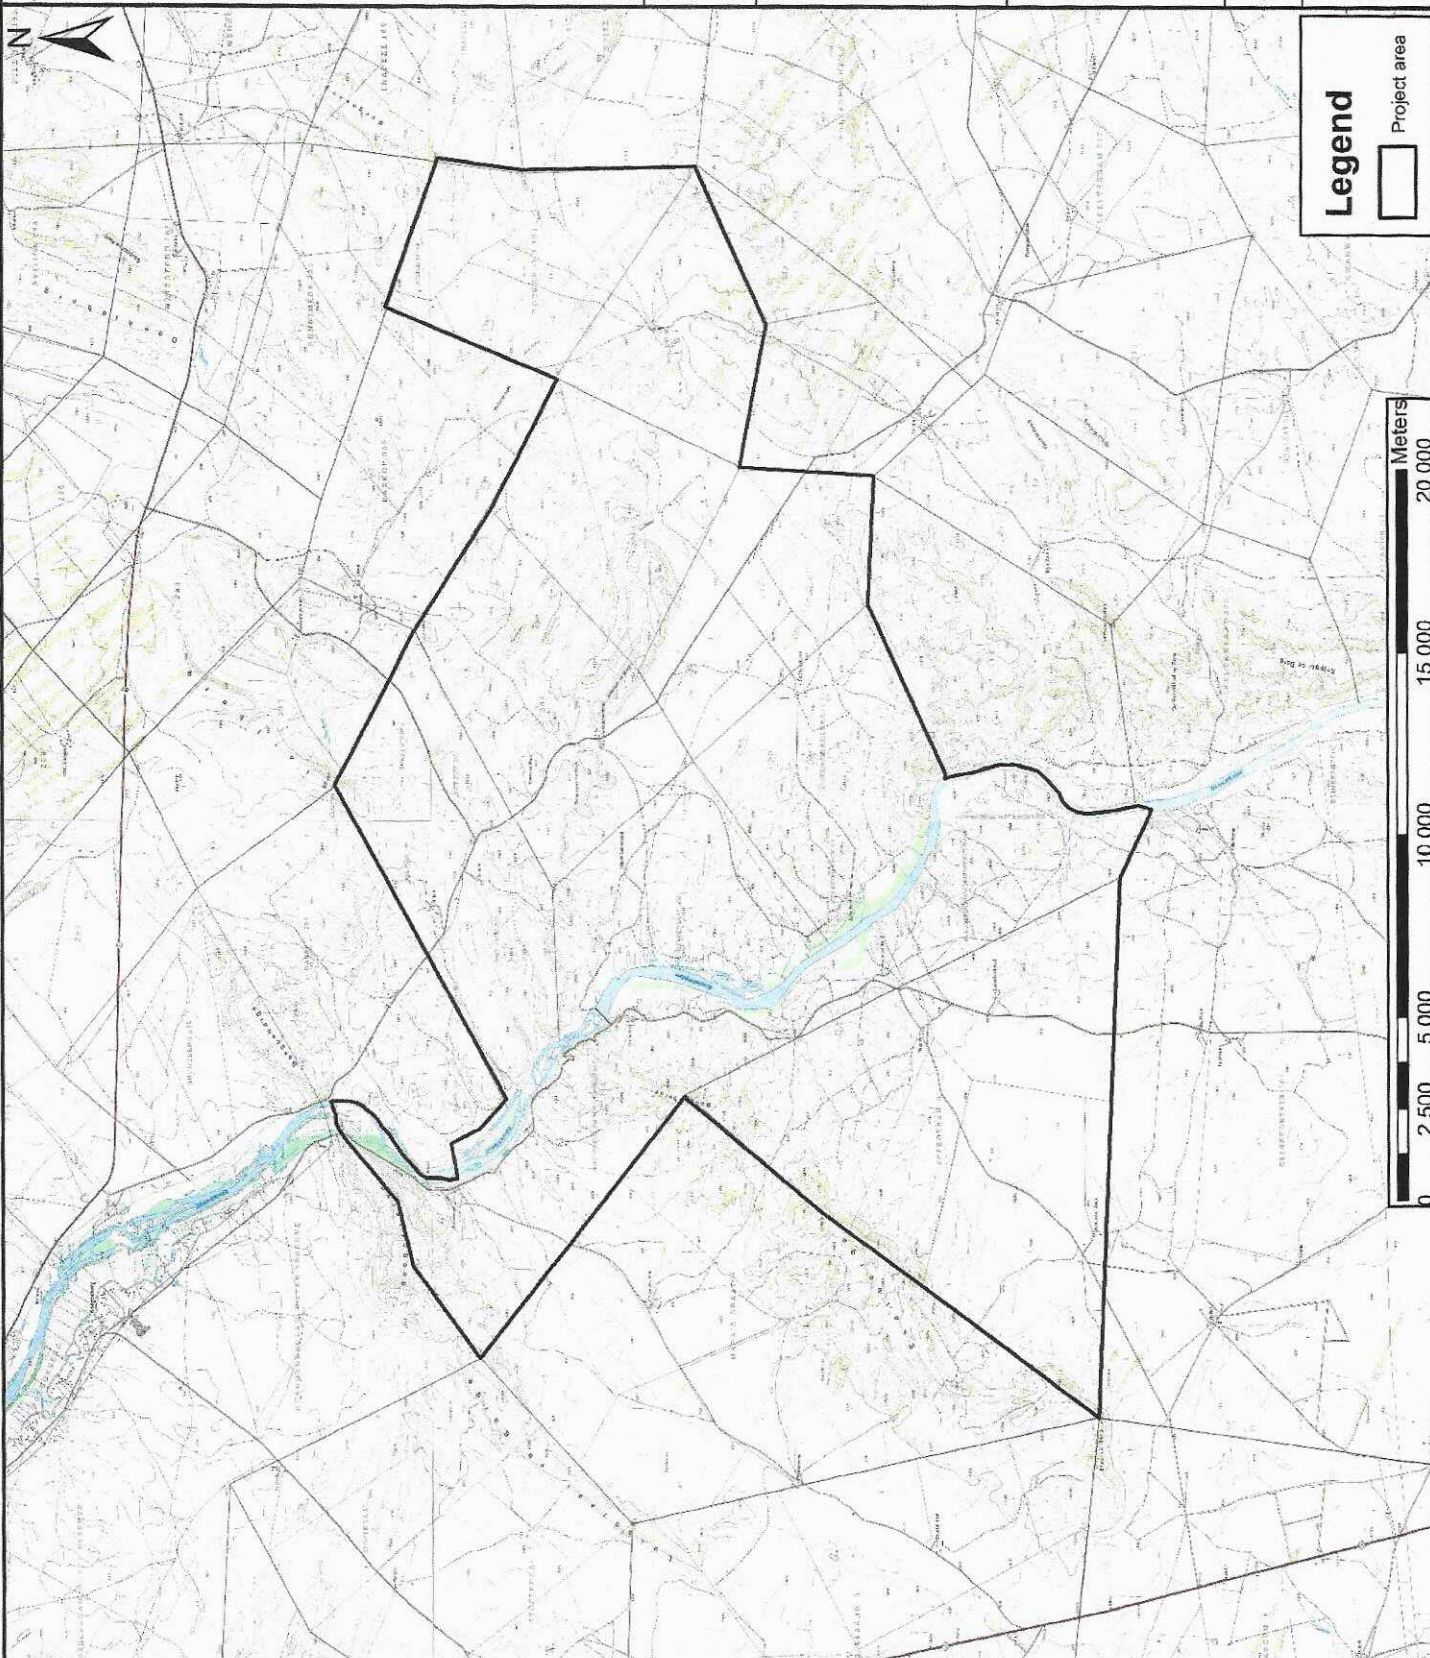

Legend

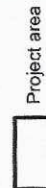

Project area

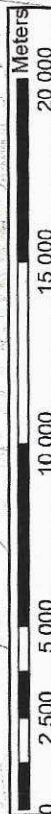

Project Details:

ZEEKOEBAR 9
LOCALITY PLAN

The Remainder, Portions 1, 2, 3 and 4 of the farm Zeekoobar 9, the Remainder, Portions 1, 2, 3 and 4 of Farm 1 (Boegoeberg Water Reserve), Eiven 2787, 2662, 2569, 2001, 1590 and 1187, Groblershoop, Missing 153, Carter Block 584, Farm 305, the Remainder, Portions 2 and 3 of Farm 306, Farm 307, the Remainder and Portion 1 of Farm 208, Boven Zeekoobaart 313, Rocksburg 301, the Remainder and Portion 1 of Farm 312 as well as Farm 309

Office reference: LWC136/TT
Date: 8 October 2021

Applicant:

TSHENOLO IRON ORE
MINE (PTY) LTD

Contact Details:

374 Furrow Road
Equestria
0184

Tel: 072 017 9973
Cel: 072 017 9973
Fax: 086 613 0988
Mail: komanisi.knowledge@gmail.com

Client Signature:

Signed: 

Date:

Scale: 1:250 000

Accurate if printed on full A3 size paper



SD CONSULTANTS
18 Park Road - Edgwaai - Kimberley
Postnet Sub 26 (Pretoria Day 27, Discreet 415 7895)
Tel: 072 414 1064
info@sdcs.co.za

