

Project Details:

CHRISTIANA 425
SURVEY PLAN

The Remainder, Portions 1 and 2 of the farm Christiana 425, the Remainder, Portions 1, 2 and 3 of the farm Areachap 426, the Remainder, Portions 1, 2, 3, 4, 5, 7, 8 and 9 of the farm Loer Kop 427, the farm LoerKop 655, the Remainder, Portions 1, 2, 3, 4, 5, 6 and 7 of the farm Droogehout 442

Office reference: LWC129/JULI
Date: 19 January 2021

Applicant:

UTHANDO LWETHU
INVESTMENTS (PTY) LTD

Contact Details:

PO Box 1539
Kimberley
8300

Tel: 072 017 9973
Celi: 072 017 9973
Fax: 086 606 6315
E-mail: komanisi.knowledge@gmail.com


Client Signature:

Signed: 
Date: _____

Scale: 1:250 000

Accurate if printed on full A3 size paper

SD CONSULTANTS
19 Park Road • Belgravia • Kimberley
PO Box 3226 • Kimberley • 8300
Tel: 053 831 7634 • Fax: 086 606 6315
info@sdw.co.za

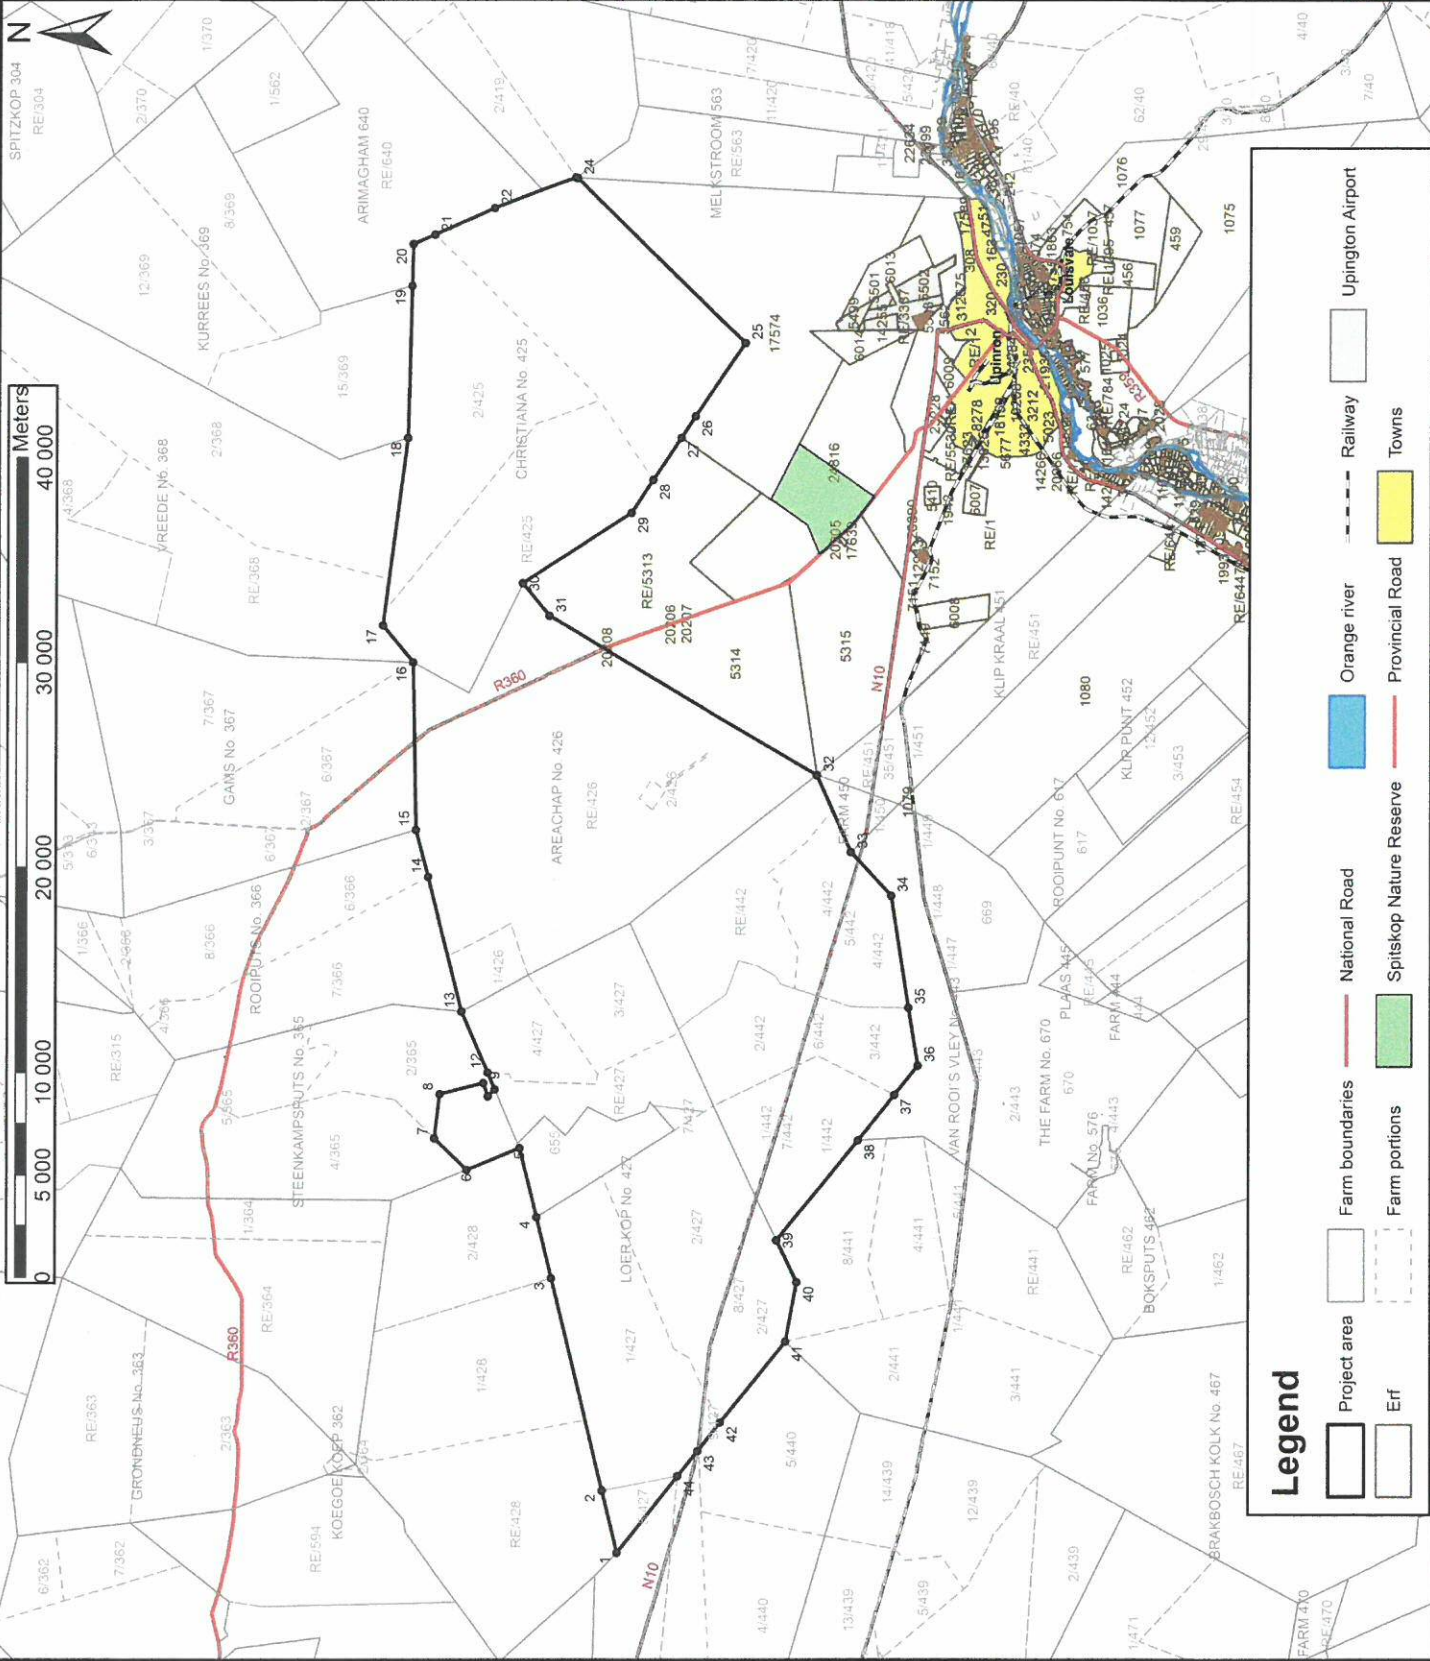

Legend

-  Project area
-  Farm boundaries
-  Orange river
-  National Road
-  Provincial Road
-  Spitskop Nature Reserve
-  Railway
-  Upington Airport
-  Towns
-  Erf

AREA UNDER APPLICATION		
AREA: 80 256.9997 Ha		
Projection: WGS 84		
CONSTANT	East	South
1	20.71232	28.28132
2	20.73961	28.27472
3	20.83281	28.25214
4	20.85962	28.24560
5	20.88995	28.23806
6	20.88041	28.21440
7	20.89418	28.20030
8	20.91365	28.20266
9	20.91851	28.22176
10	20.91257	28.22377
11	20.91569	28.22688
12	20.92307	28.22368
13	20.94981	28.21206
14	21.00893	28.19740
15	21.02951	28.19192
16	21.10298	28.19059
17	21.11926	28.17736
18	21.20143	28.18803
19	21.26824	28.18975
20	21.28644	28.19021
21	21.29064	28.19975
22	21.30221	28.22600
23	21.31566	28.26179
24	21.31541	28.26269
25	21.24316	28.33706
26	21.21098	28.31534
27	21.20151	28.30919
28	21.18303	28.29668
29	21.16860	28.28704
30	21.13784	28.23884
31	21.12346	28.25071
32	21.05354	28.36825
33	21.01982	28.38310
34	21.00062	28.40089
35	20.95153	28.40850
36	20.92617	28.41264
37	20.91329	28.40232
38	20.89342	28.38638
39	20.84954	28.35096
40	20.83111	28.35987
41	20.80508	28.35498
42	20.76955	28.32678
43	20.75698	28.31692
44	20.74604	28.30811

Project Details:

CHRISTIANA 425

TOPOGRAPHIC PLAN

The Remainder, Portions 1 and 2 of the farm Christiana 425, the Remainder, Portions 1, 2 and 3 of the farm Areachap 426, the Remainder, Portions 1, 2, 3, 4, 5, 7, 8 and 9 of the farm Loer Kop 427, the farm Loerkop 655, the Remainder, Portions 1, 2, 3, 4, 5, 6 and 7 of the farm Droogehout 442

Office reference: LWC129/JULI

Date: 19 January 2021

Applicant:

UTHANDO LWETHU INVESTMENTS (PTY) LTD

Contact Details:

PO Box 1539
Kimberley
8300

28 Searle Street
De Beers
Kimberley

Tel: 072 017 9973

Cel: 072 017 9973

Fax: 086 606 6315

E-mail: komanisi.knowledge@gmail.com

Client Signature:

Signed:

Date:

Scale: 1:250 000


Accurate if printed on full A3 size paper

Legend

Project area



20 CONSULTANTS
19 Park Road • Belgravia • Kimberley
PO Box 3226 • Kimberley • 8300
Tel: 053 831 7634 • Fax: 086 606 6315
lindle@llwico.co.za

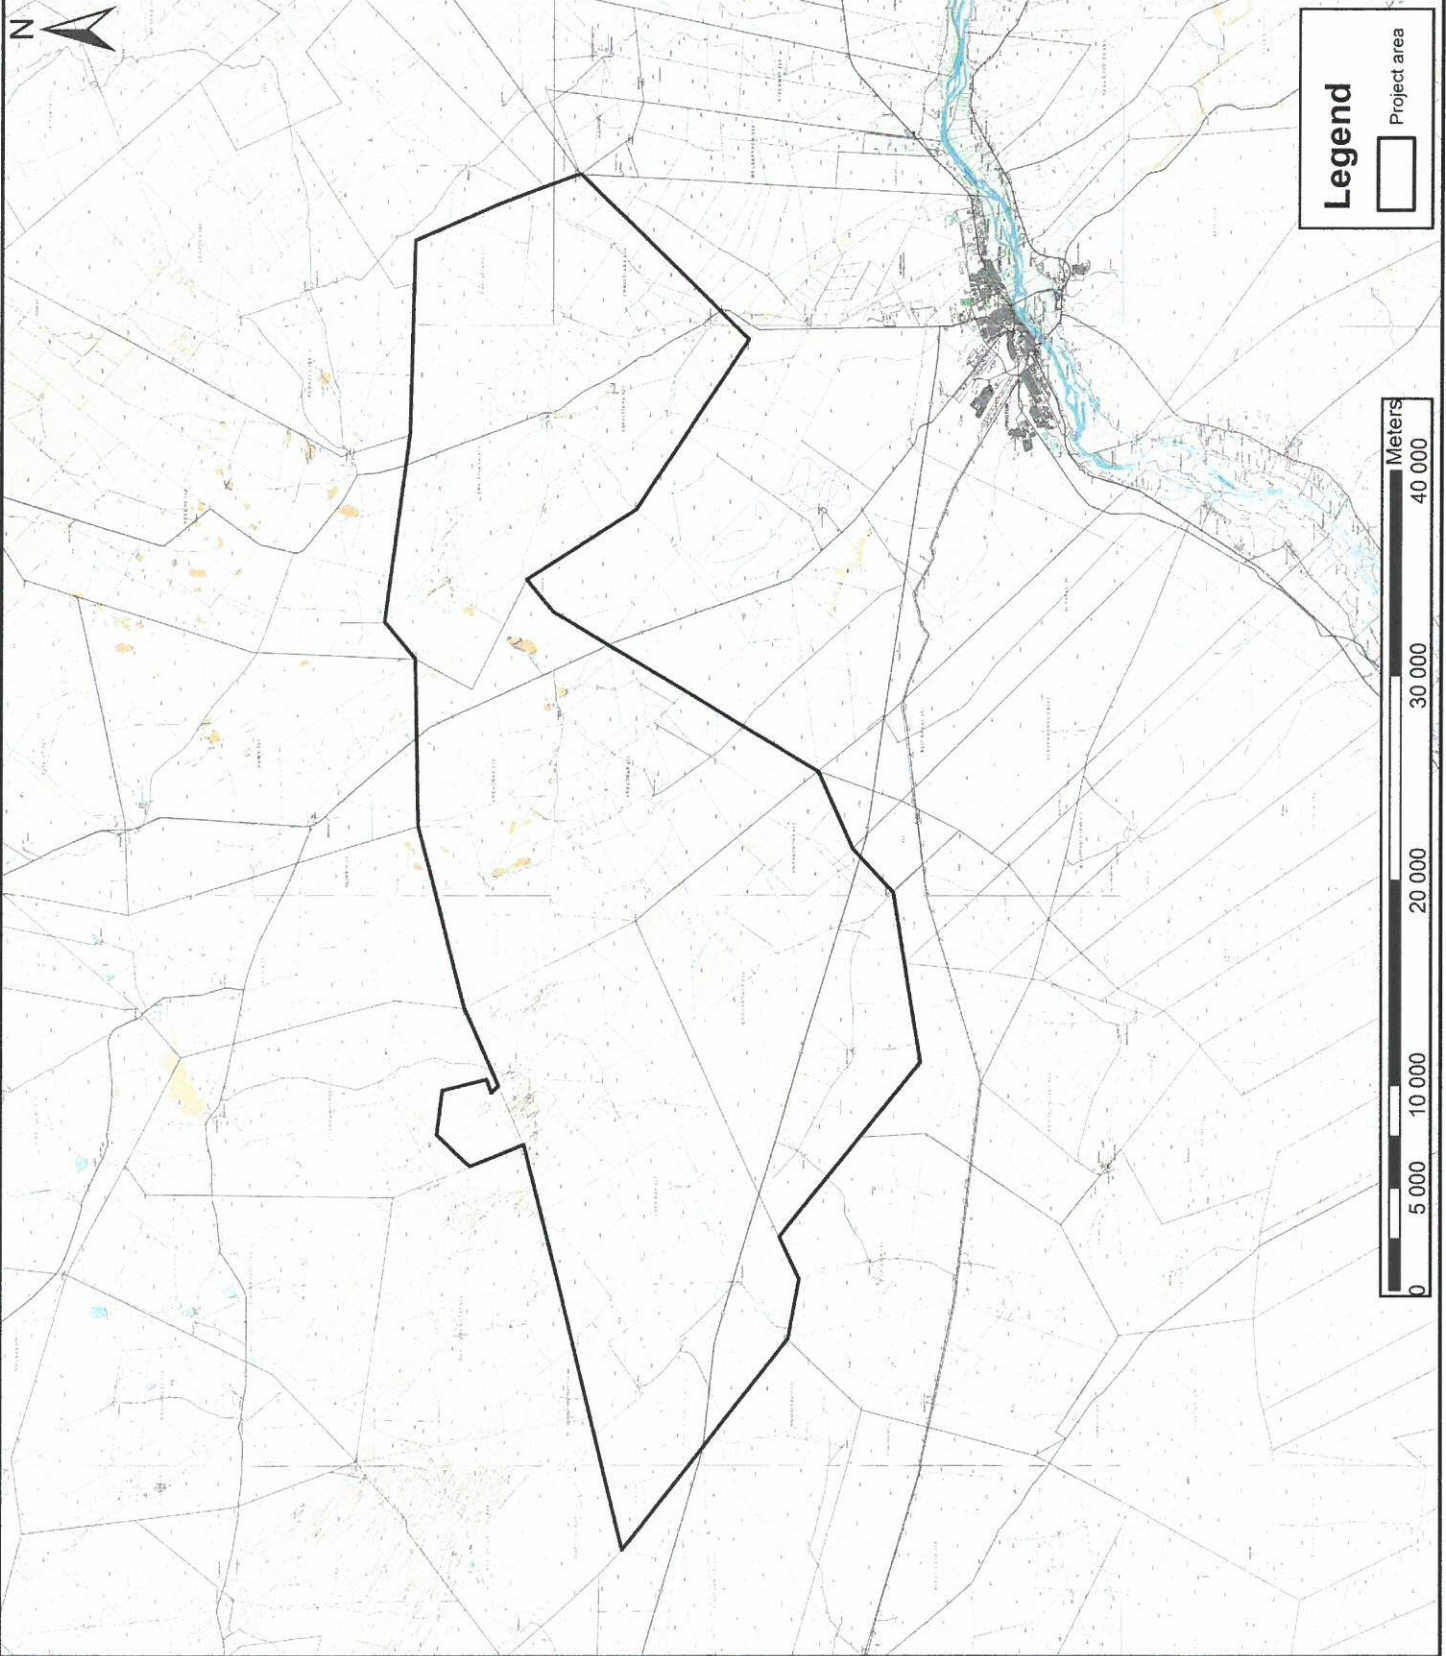

Project Details:

CHRISTIANA 425
LOCALITY PLAN

The Remainder, Portions 1 and 2 of the farm Christiana 425, the Remainder, Portions 1, 2 and 3 of the farm Areachap 426, the Remainder, Portions 1, 2, 3, 4, 5, 7, 8 and 9 of the farm Loer Kop 427, the farm Loerkop 655, the Remainder, Portions 1, 2, 3, 4, 5, 6 and 7 of the farm Droogehout 442

Office reference: LWC129/JULI
Date: 19 January 2021

Applicant:

UTHANDO LWETHU
INVESTMENTS (PTY) LTD

Contact Details:

PO Box 1539
Kimberley
8300

Tel: 072 017 9973
Cel: 072 017 9973
Fax: 086 606 6315
E-mail: komanisi.knowledge@gmail.com

Client Signature:

Signed: 
Date: _____

Scale: 1:250 000

Accurate if printed on full A3 size paper


SD CONSULTANTS
19 Park Road • Belgravia • Kimberley
PO Box 3226 • Kimberley • 8300
Tel: 053 831 7634 • Fax: 086 606 6315
lindle@lwico.co.za

