

Project Details:

MARGAUX 108
SURVEY PLAN

The farms Park 107, Margaux 108 and Rudesheim 109

Office reference: LWC134/MM
Date: 21 June 2021

Applicant:
MARGAUX MINING (PTY) LTD

Contact Details:
Livingstoneweg 4
Griequastad
8365

Tel: 083 563 2955
Cel: 083 563 2955
Fax: 086 415 7897
E-mail: zirk@lantic.net


Client Signature:

Signed: _____
Date: _____

Scale: 1:60 000
Accurate if printed on full A3 size paper


LANTIC CONSULTANTS
19 Park Road • Belgravia • Kimberley
Postnet Suit 26 • Private Bag X2 • Diamond • 8305
Tel: 072 141 4164 • Fax: 086 415 7897
lindie@lantic.co.za

AREA UNDER APPLICATION		
AREA: 7 544.1834 Ha		
Projection: WGS 84		
CONSTANT	East	South
1	22.73017	28.90804
2	22.79316	28.89877
3	22.80384	28.93407
4	22.80664	28.96776
5	22.80840	28.99460
6	22.79297	29.00188
7	22.77791	29.00917
8	22.73741	29.00381
9	22.73873	28.97267
10	22.73437	28.94244

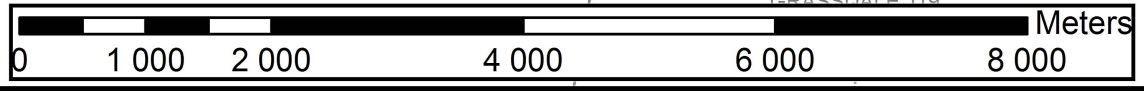

Legend

- Farm boundaries
- Farm portions
- National road
- Project area
- Provincial road

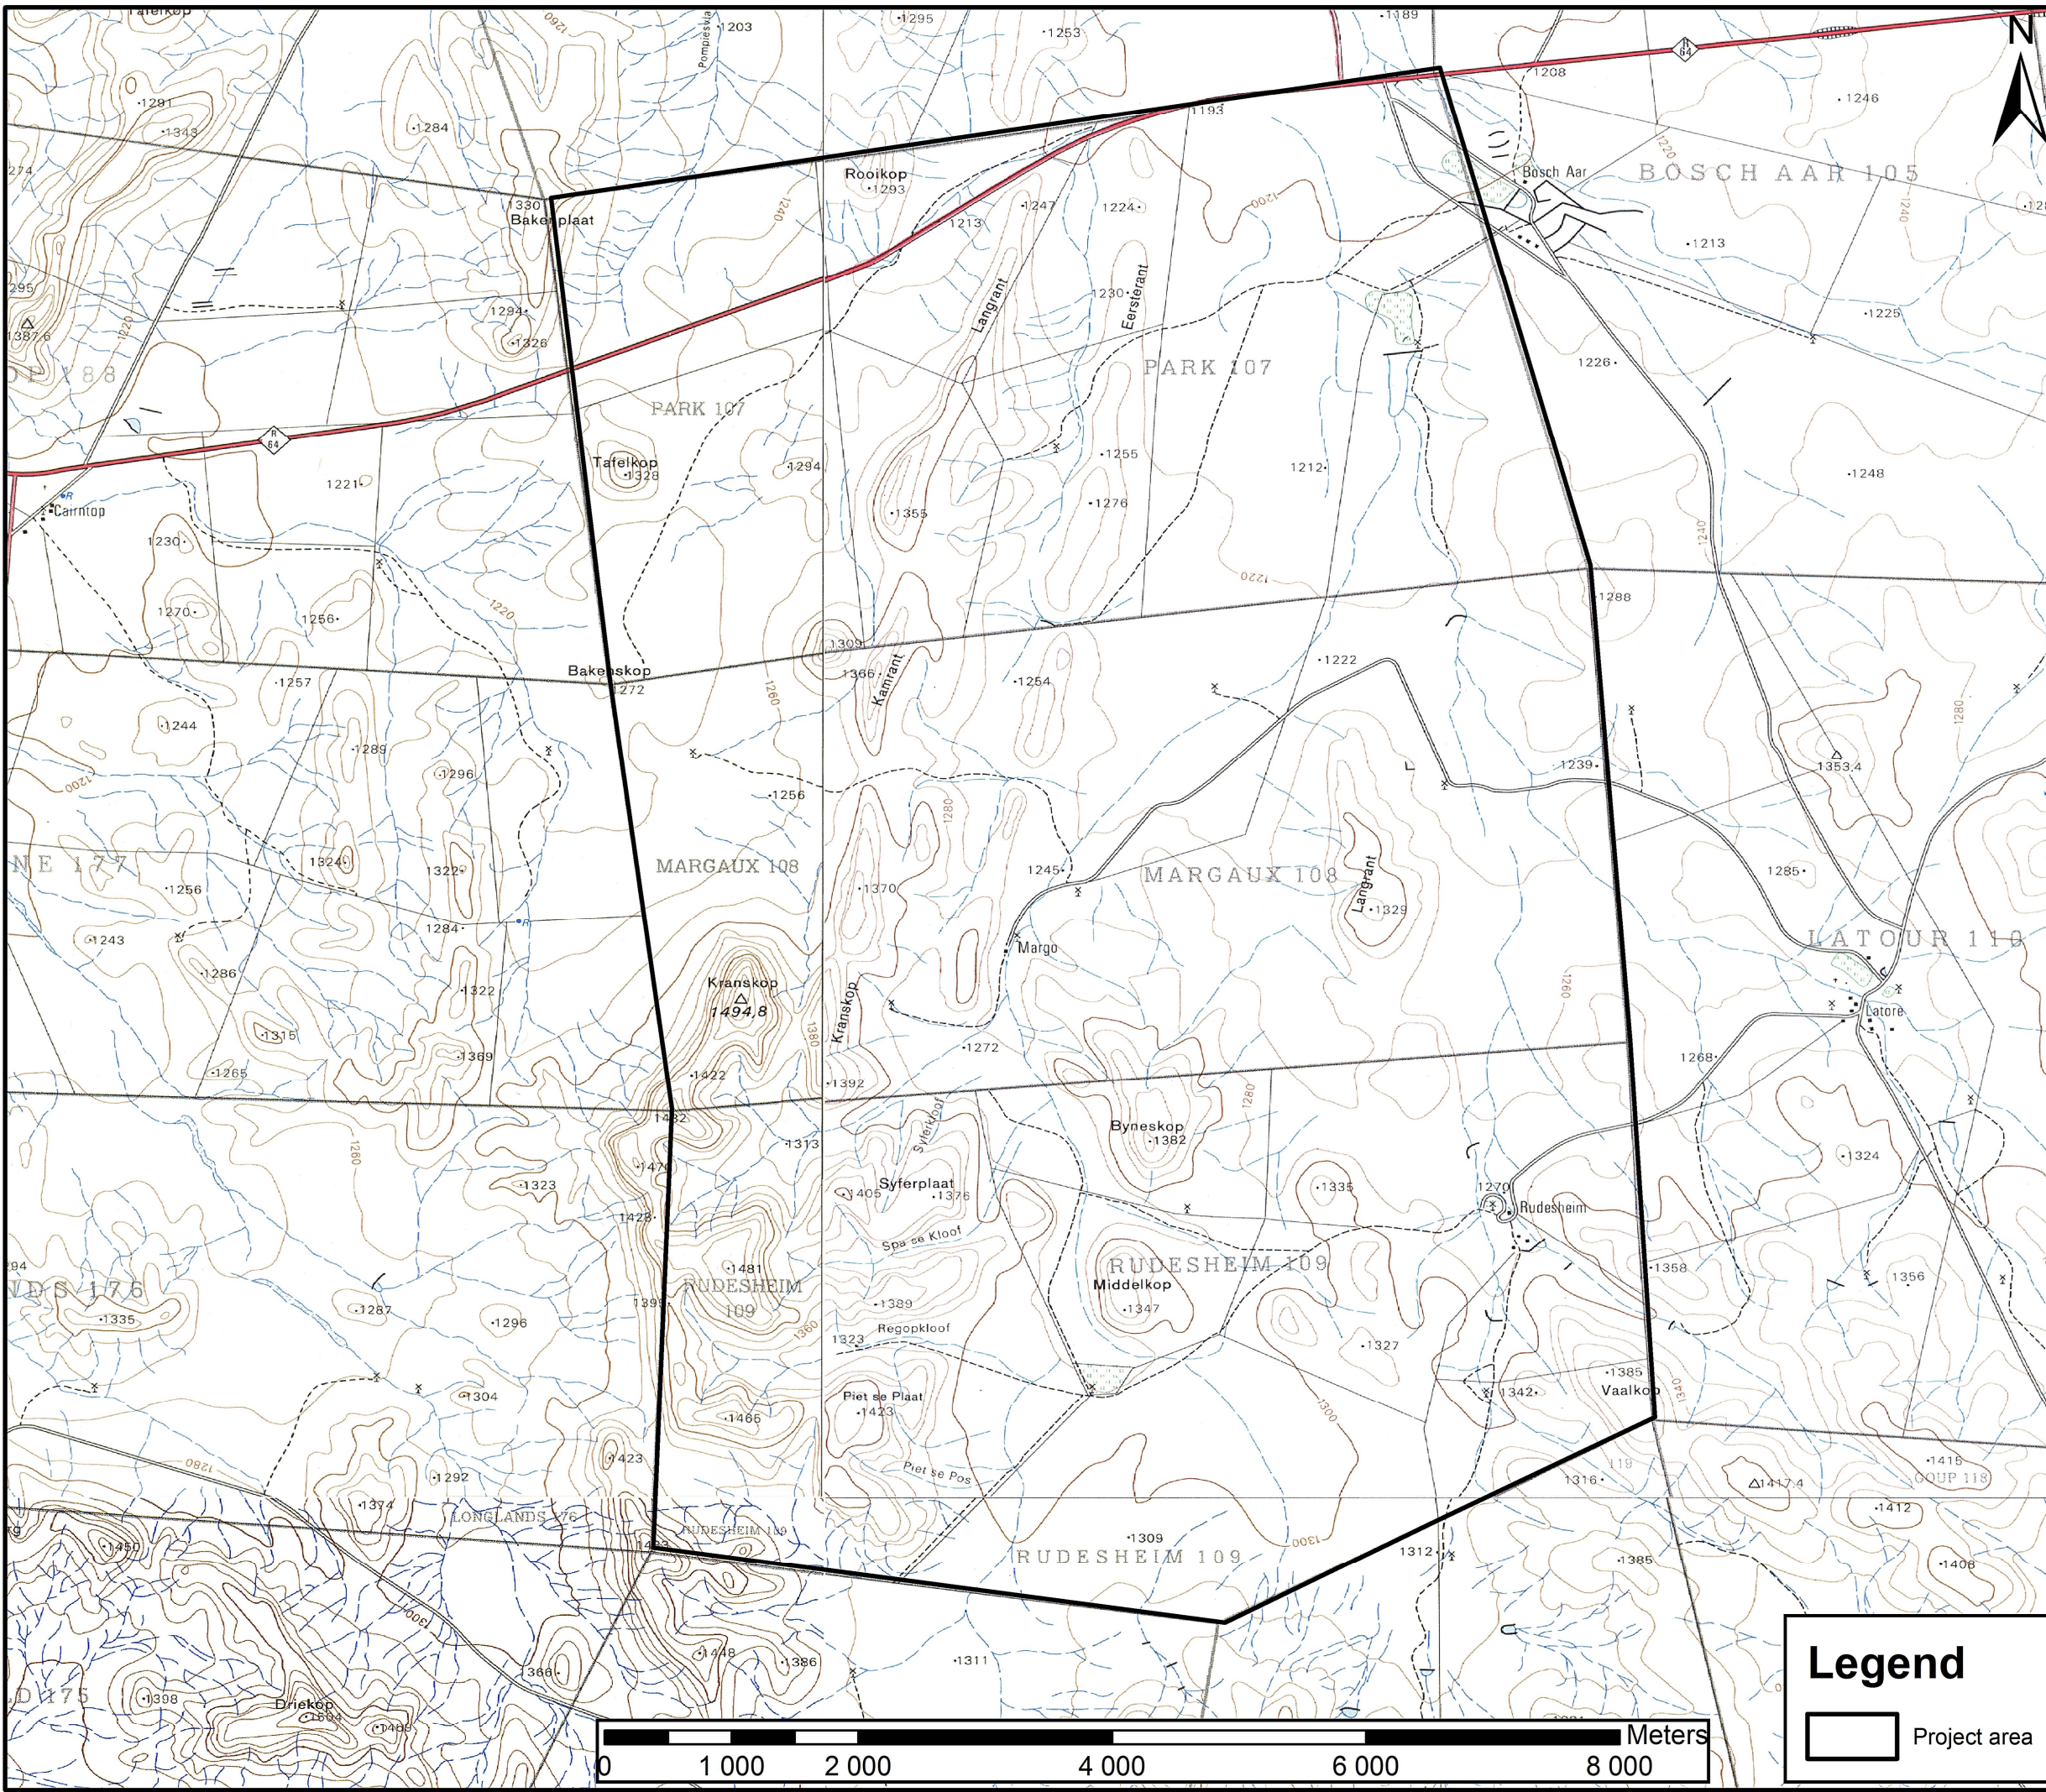

Project Details:

MARGAUX 108

TOPOGRAPHIC PLAN

The farms Park 107, Margaux 108 and Rudesheim 109

Office reference: LWC134/MM
Date: 21 June 2021

Applicant:
MARGAUX MINING (PTY) LTD


Contact Details:
Livingstoneweg 4
Griequastad
8365

Tel: 083 563 2955
Cel: 083 563 2955
Fax: 086 415 7897
E-mail: zirk@lantic.net

Client Signature:

Signed: _____
Date: _____


Scale: 1:50 000
Accurate if printed on full A3 size paper

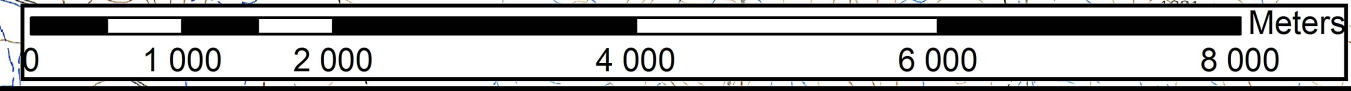

Legend

Project area

CONSULTANTS
19 Park Road • Belgravia • Kimberley
Postnet Suit 26 • Private Bag X2 • Diamond • 8305
Tel: 072 141 4164 • Fax: 086 415 7897
lindie@lwico.co.za

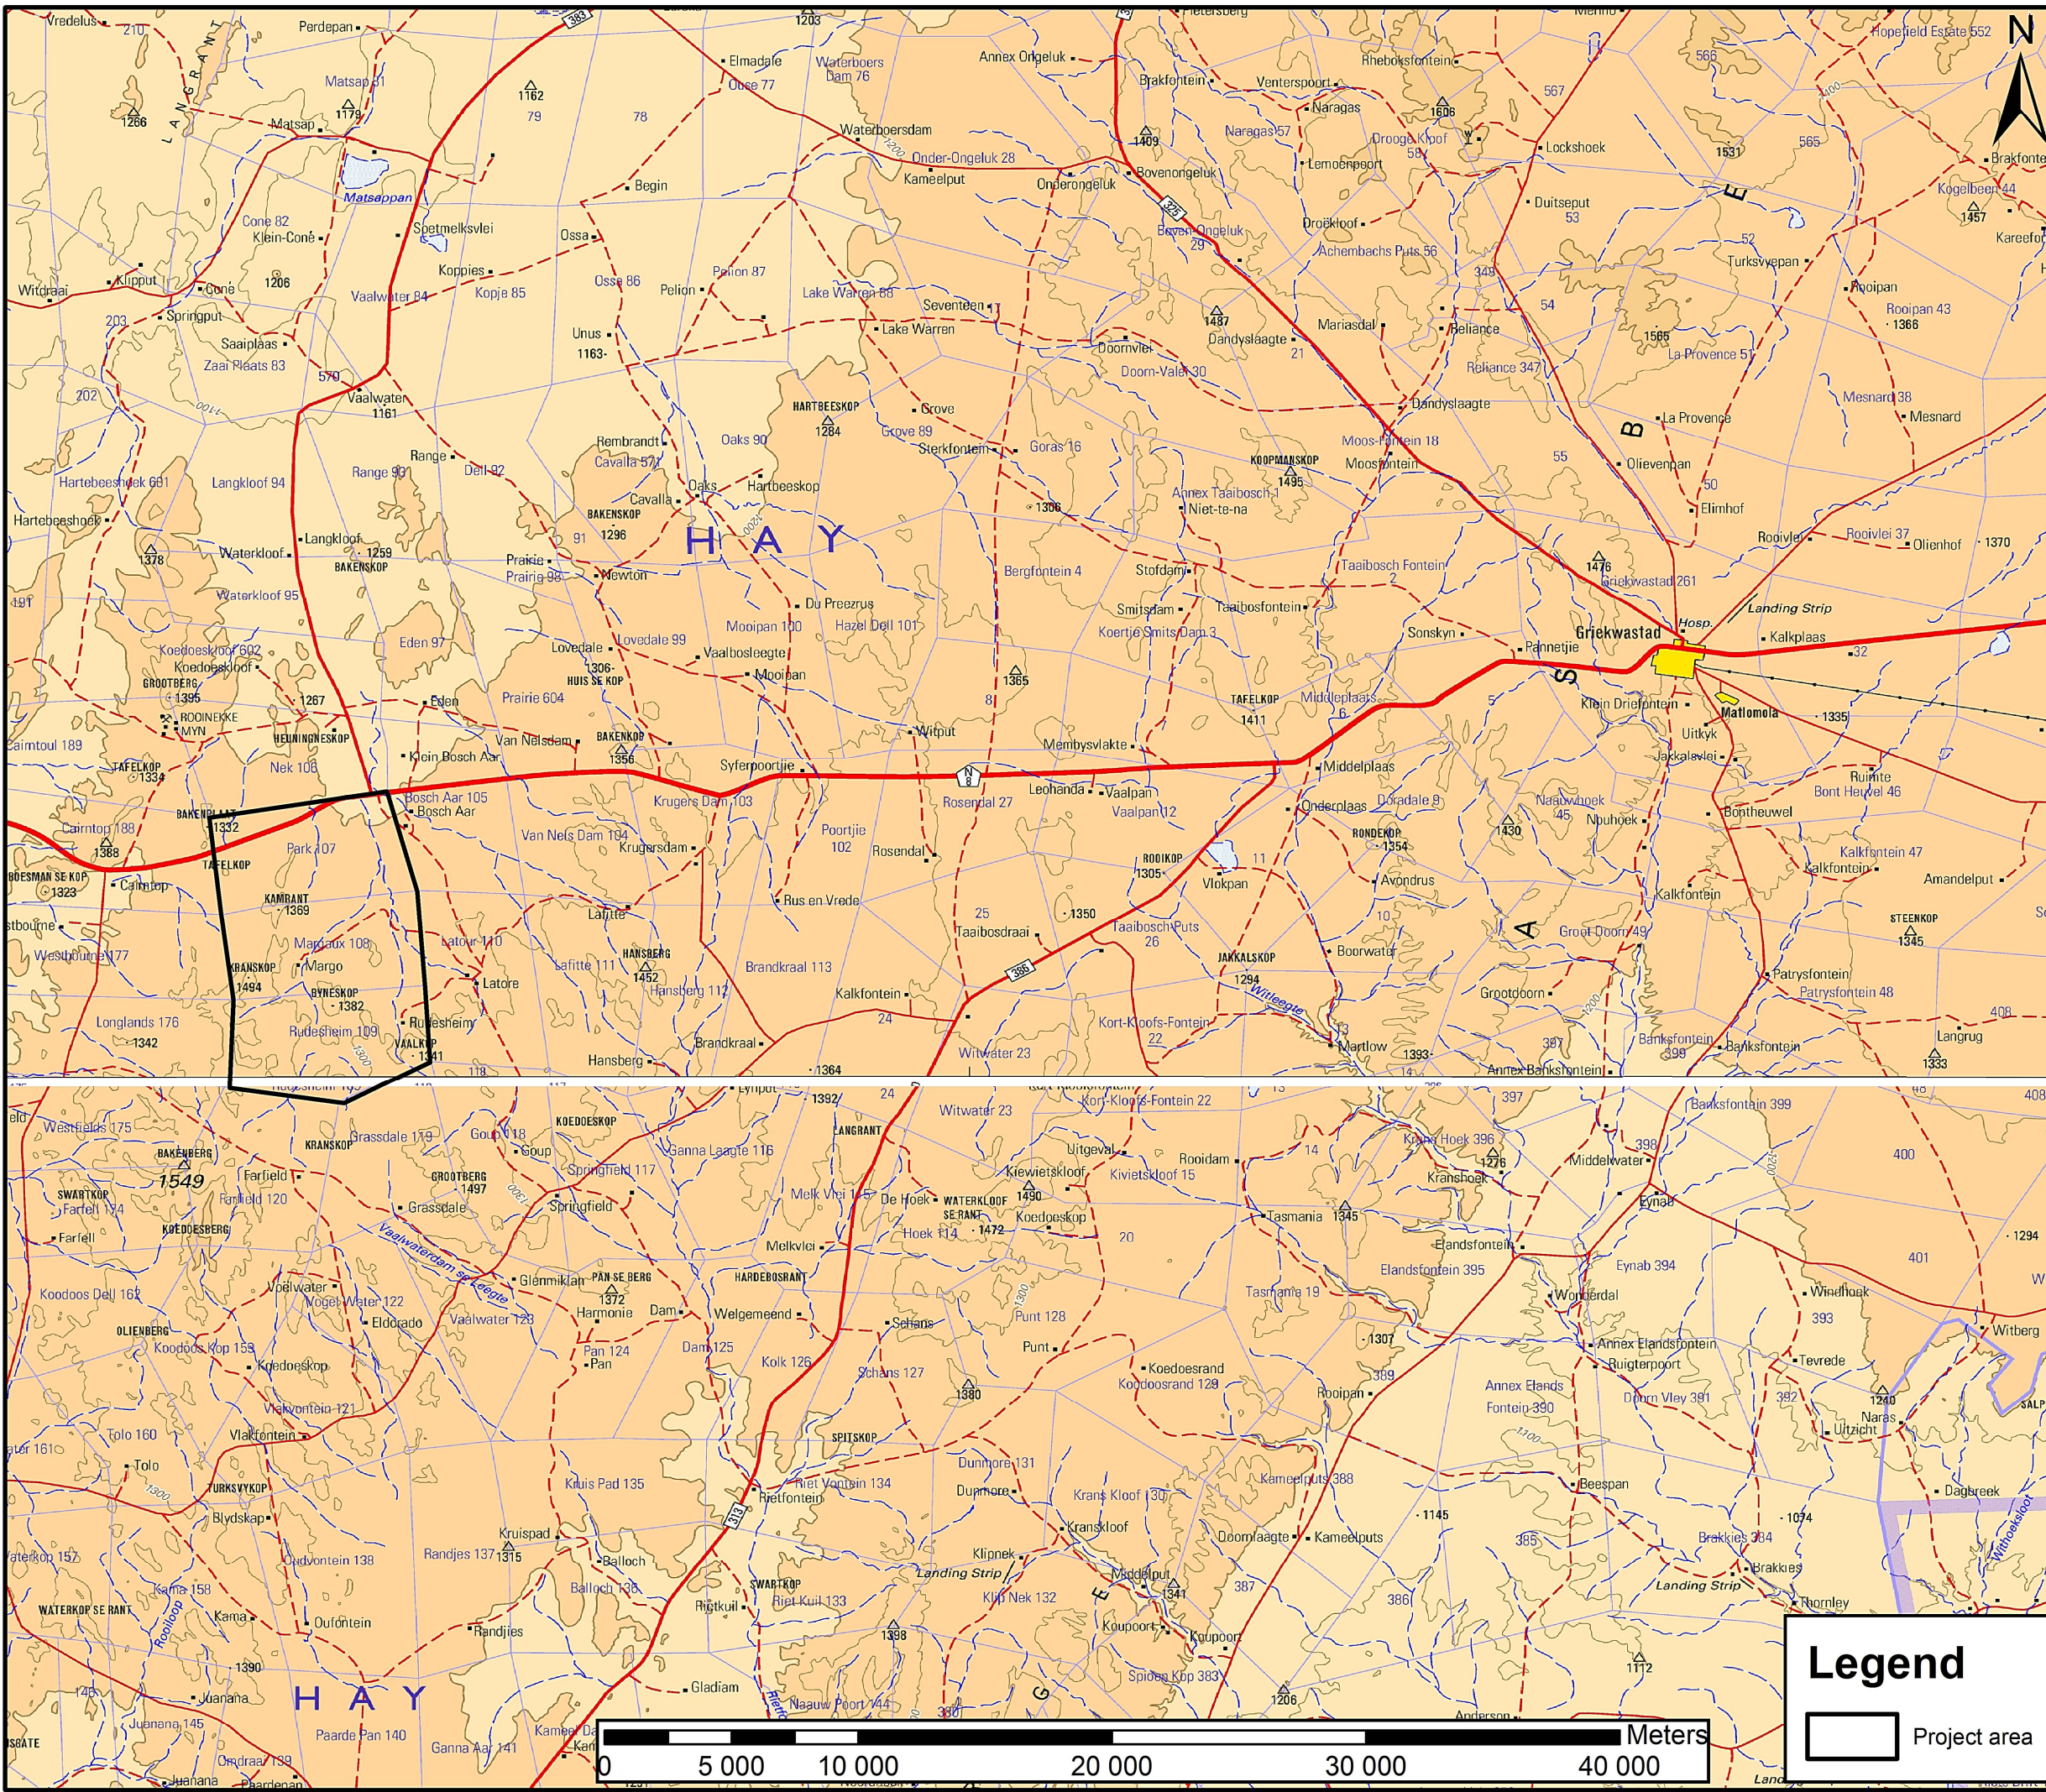

Project Details:

MARGAUX 108
LOCALITY PLAN

The farms Park 107, Margaux 108 and Rudesheim 109

Office reference: LWC134/MM
Date: 21 June 2021

Applicant:
MARGAUX MINING (PTY) LTD

Contact Details:
Livingstoneweg 4
Griekwastad
8365

Tel: 083 563 2955
Cel: 083 563 2955
Fax: 086 415 7897
E-mail: zirk@lantic.net

Client Signature:

Signed: _____
Date: _____

Scale: 1:250 000
Accurate if printed on full A3 size paper

Legend
 Project area

CONSULTANTS

 19 Park Road • Belgravia • Kimberley
 Postnet Suit 26 • Private Bag X2 • Diamond • 8305
 Tel: 072 141 4164 • Fax: 086 415 7897
 lindie@iwico.co.za