

Project Details:

FARM 258
SURVEY PLAN

The Farm 528, Farm 264, Farm 265,
Farm 271, Farm 270, Farm 266 and
Farm 263

Office reference: LWC123/ULI
Date: 8 December 2020

Applicant:

UTANDO LWETHU
INVESTMENTS (PTY) LTD

Contact Details:

PO Box 1539
Kimberley
8300

28 Searle Street
De Beers
Kimberley

Tel: 072 017 9973
Cel: 072 017 9973
Fax: 086 606 6315
E-mail: komanisi.knowledge@gmail.com

Client Signature:


Signed: 
Date: _____

Scale: 1:100 000

Accurate if printed on full A3 size paper



CONSULTANTS
19 Park Road - Belgravia - Kimberley
PO Box 3226 - Kimberley - 8300
Tel: 053 837 7634 • Fax: 086 606 6315
info@ilwico.co.za

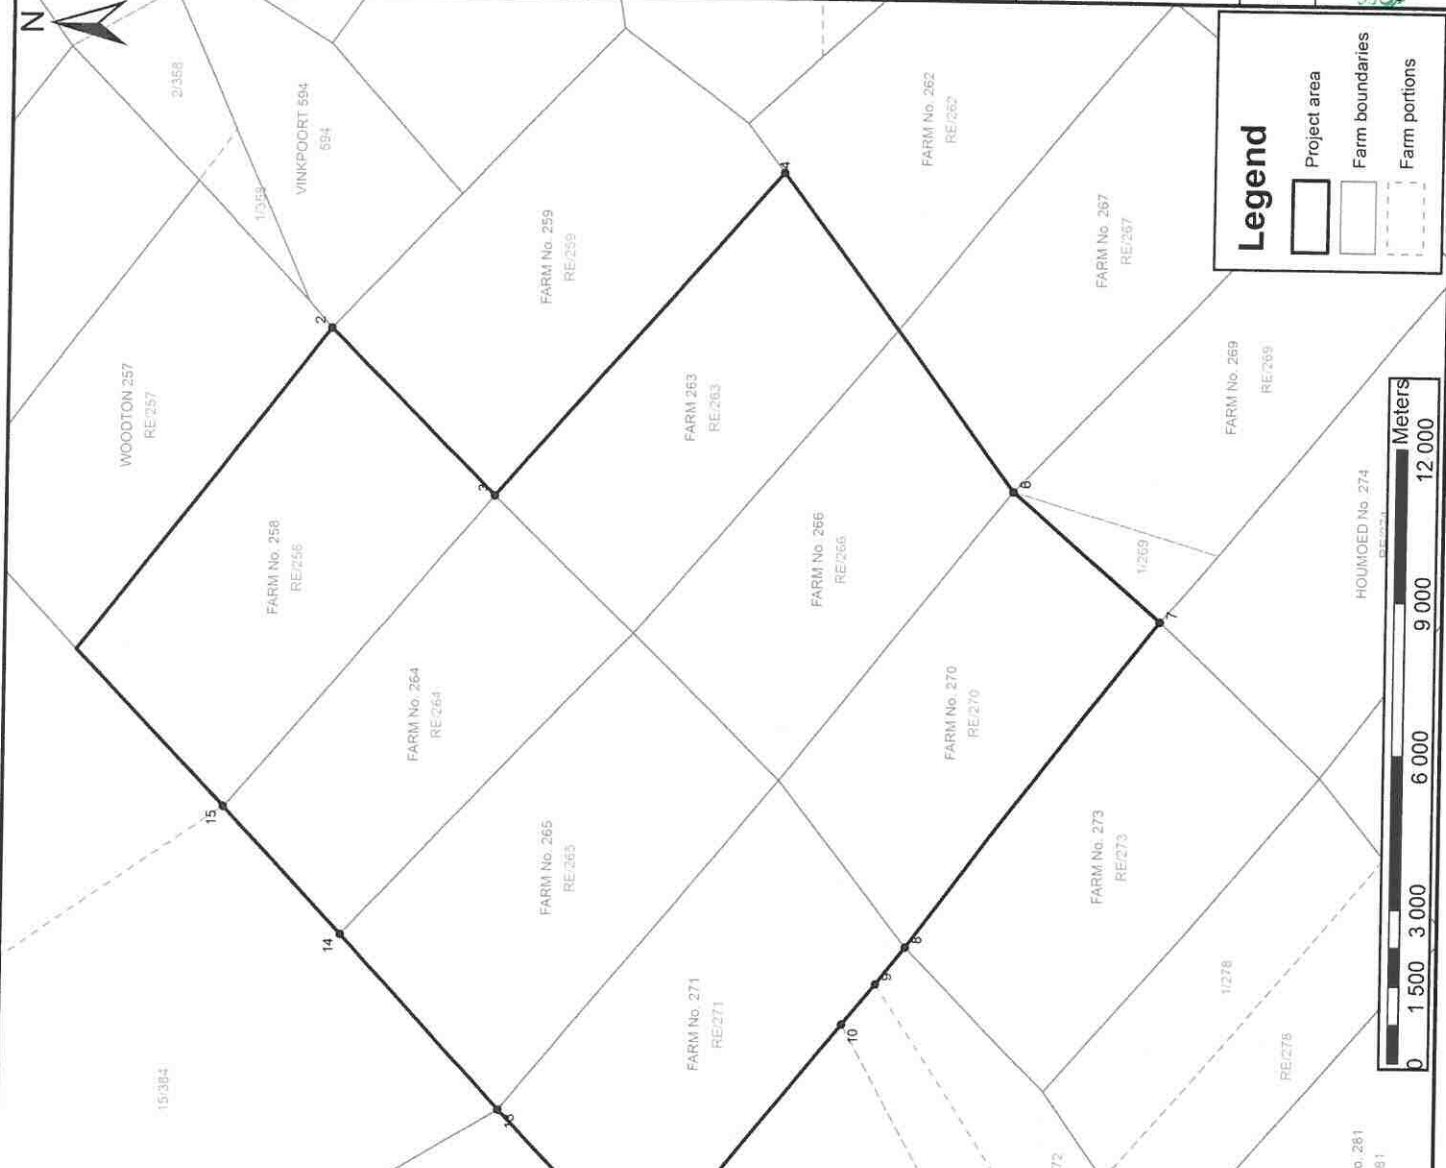

AREA UNDER APPLICATION		
AREA: 19 683.4718 Ha		
Projection: WGS 84		
CONSTANT	East	South
1	22.33269	28.56541
2	22.38970	28.60922
3	22.36060	28.63873
4	22.41795	28.68856
5	22.39056	28.70931
6	22.36249	28.73004
7	22.34003	28.75551
8	22.28216	28.71202
9	22.27564	28.70685
10	22.26853	28.70089
11	22.24111	28.67852
12	22.22671	28.66575
13	22.25272	28.64095
14	22.28316	28.61234
15	22.30538	28.59129

Project Details:

FARM 258

TOPOGRAPHIC PLAN

The Farm 528, Farm 264, Farm 265,
Farm 271, Farm 270, Farm 266 and
Farm 263

Office reference: LWC123/ULI
Date: 8 December 2020

Applicant:

UTANDO LWETHU
INVESTMENTS (PTY) LTD

Contact Details:

PO Box 1539
Kimberley
8300

28 Searle Street
De Beers
Kimberley

Tel: 072 017 9973
Cel: 072 017 9973
Fax: 086 606 6315
E-mail: komanisi.knowledge@gmail.com

Client Signature:

Signed: 
Date: _____

Scale: 1:100 000


Accurate if printed on full A3 size paper

Legend

 Project area



RD CONSULTANTS
19 Park Road • Baglavia • Kimberley
PO Box 3226 • Kimberley • 8300
Tel: 053 831 7634 • Fax: 086 606 6315
lrindle@lrilwico.co.za

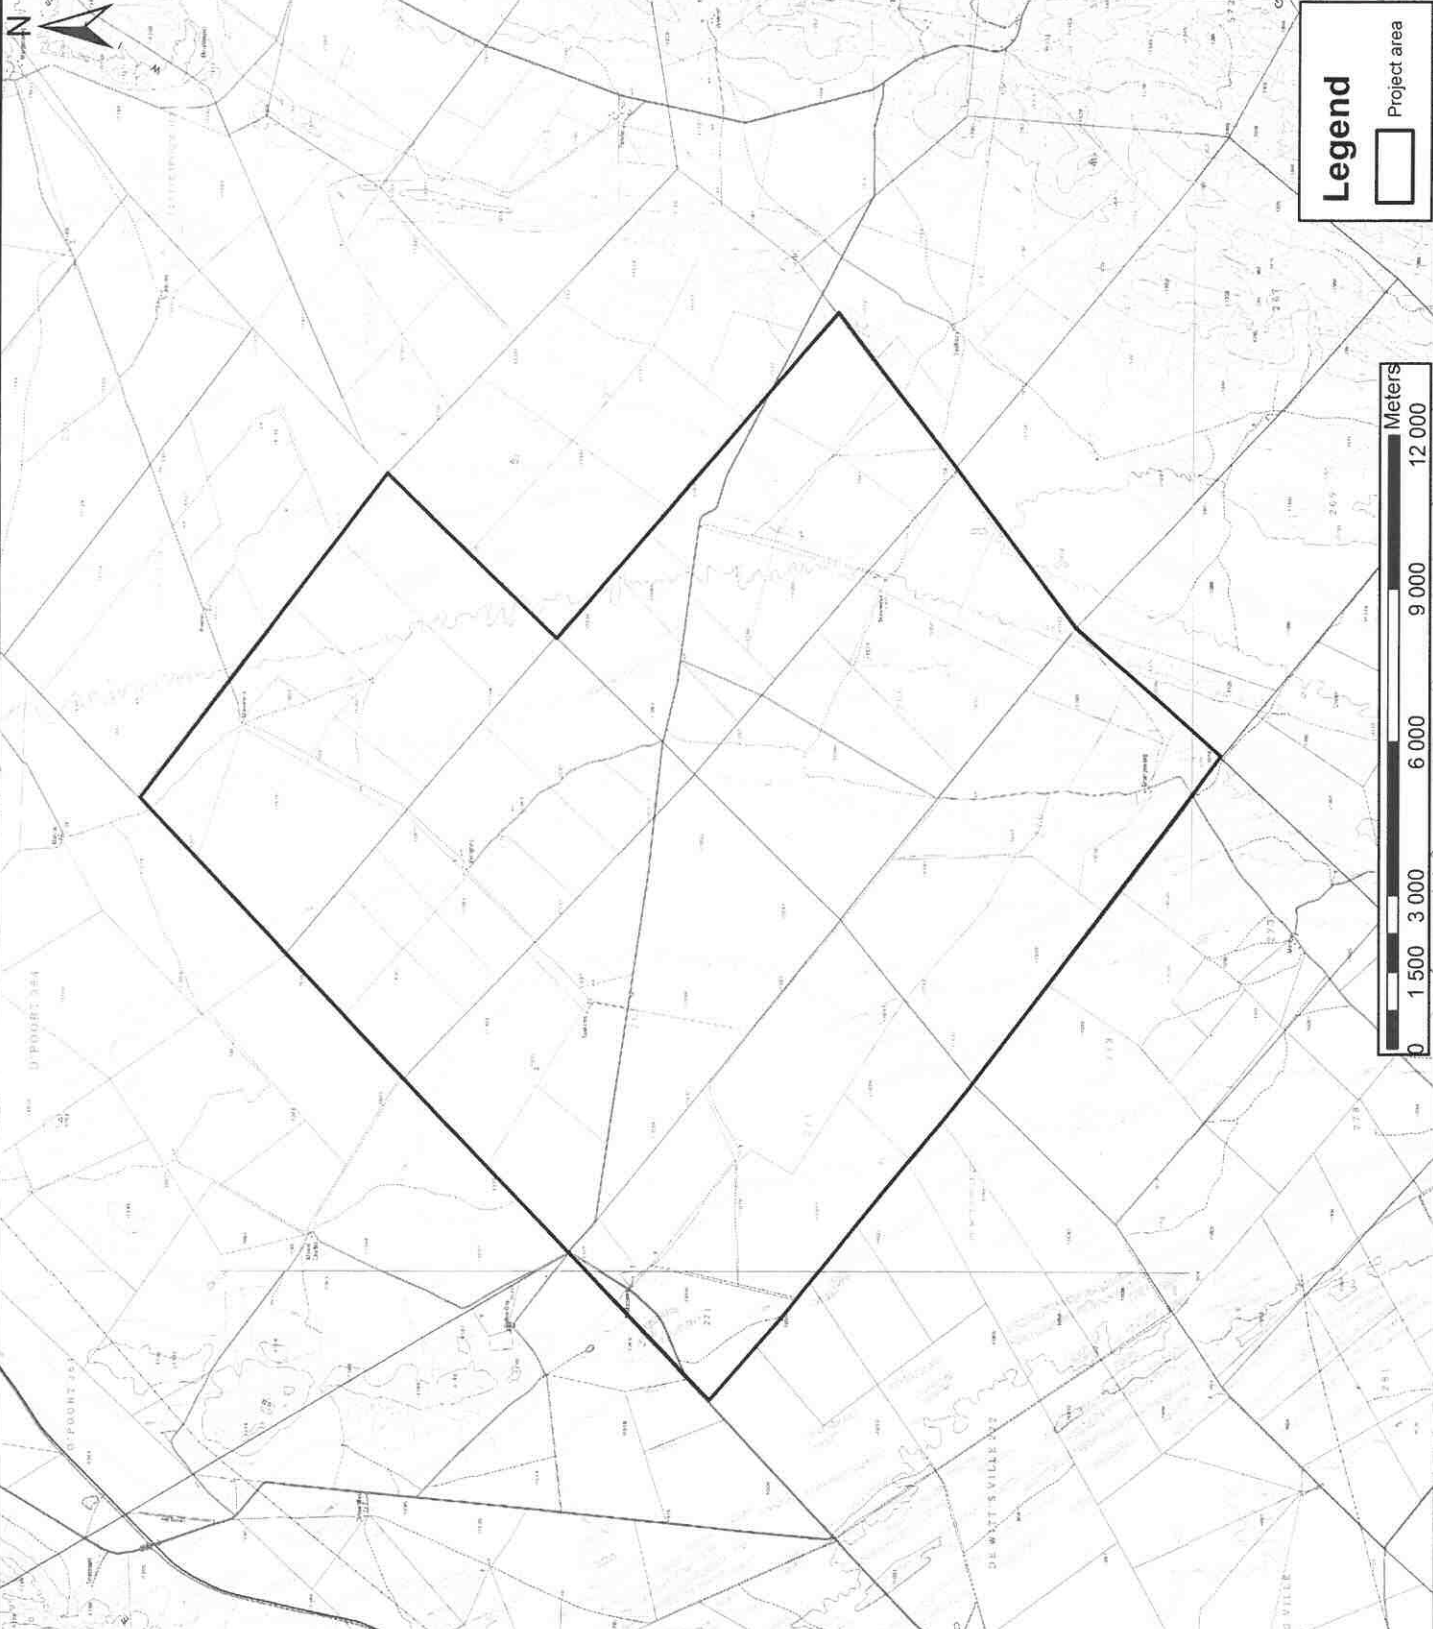

Project Details:

FARM 258

LOCALITY PLAN

The Farm 528, Farm 264, Farm 265,
Farm 271, Farm 270, Farm 266 and
Farm 263

Office reference: LWC123/ULI
Date: 8 December 2020

Applicant:

UTANDO LWETHU
INVESTMENTS (PTY) LTD

Contact Details:

PO Box 1539
Kimberley
8300

28 Searle Street
De Beers
Kimberley

Tel: 072 017 9973
Cel: 072 017 9973
Fax: 086 606 6315

E-mail: komanisi.knowledge@gmail.com

Client Signature:

Signed: 


Date:

Scale: 1:300 000

Accurate if printed on full A3 size paper

CONSULTANTS

19 Park Road - Beaufortia - Kimberley
PO Box 3226 - Kimberley - 8300
Tel: 053 831 7634 • Fax: 086 606 6315
indie@lwi.co.za

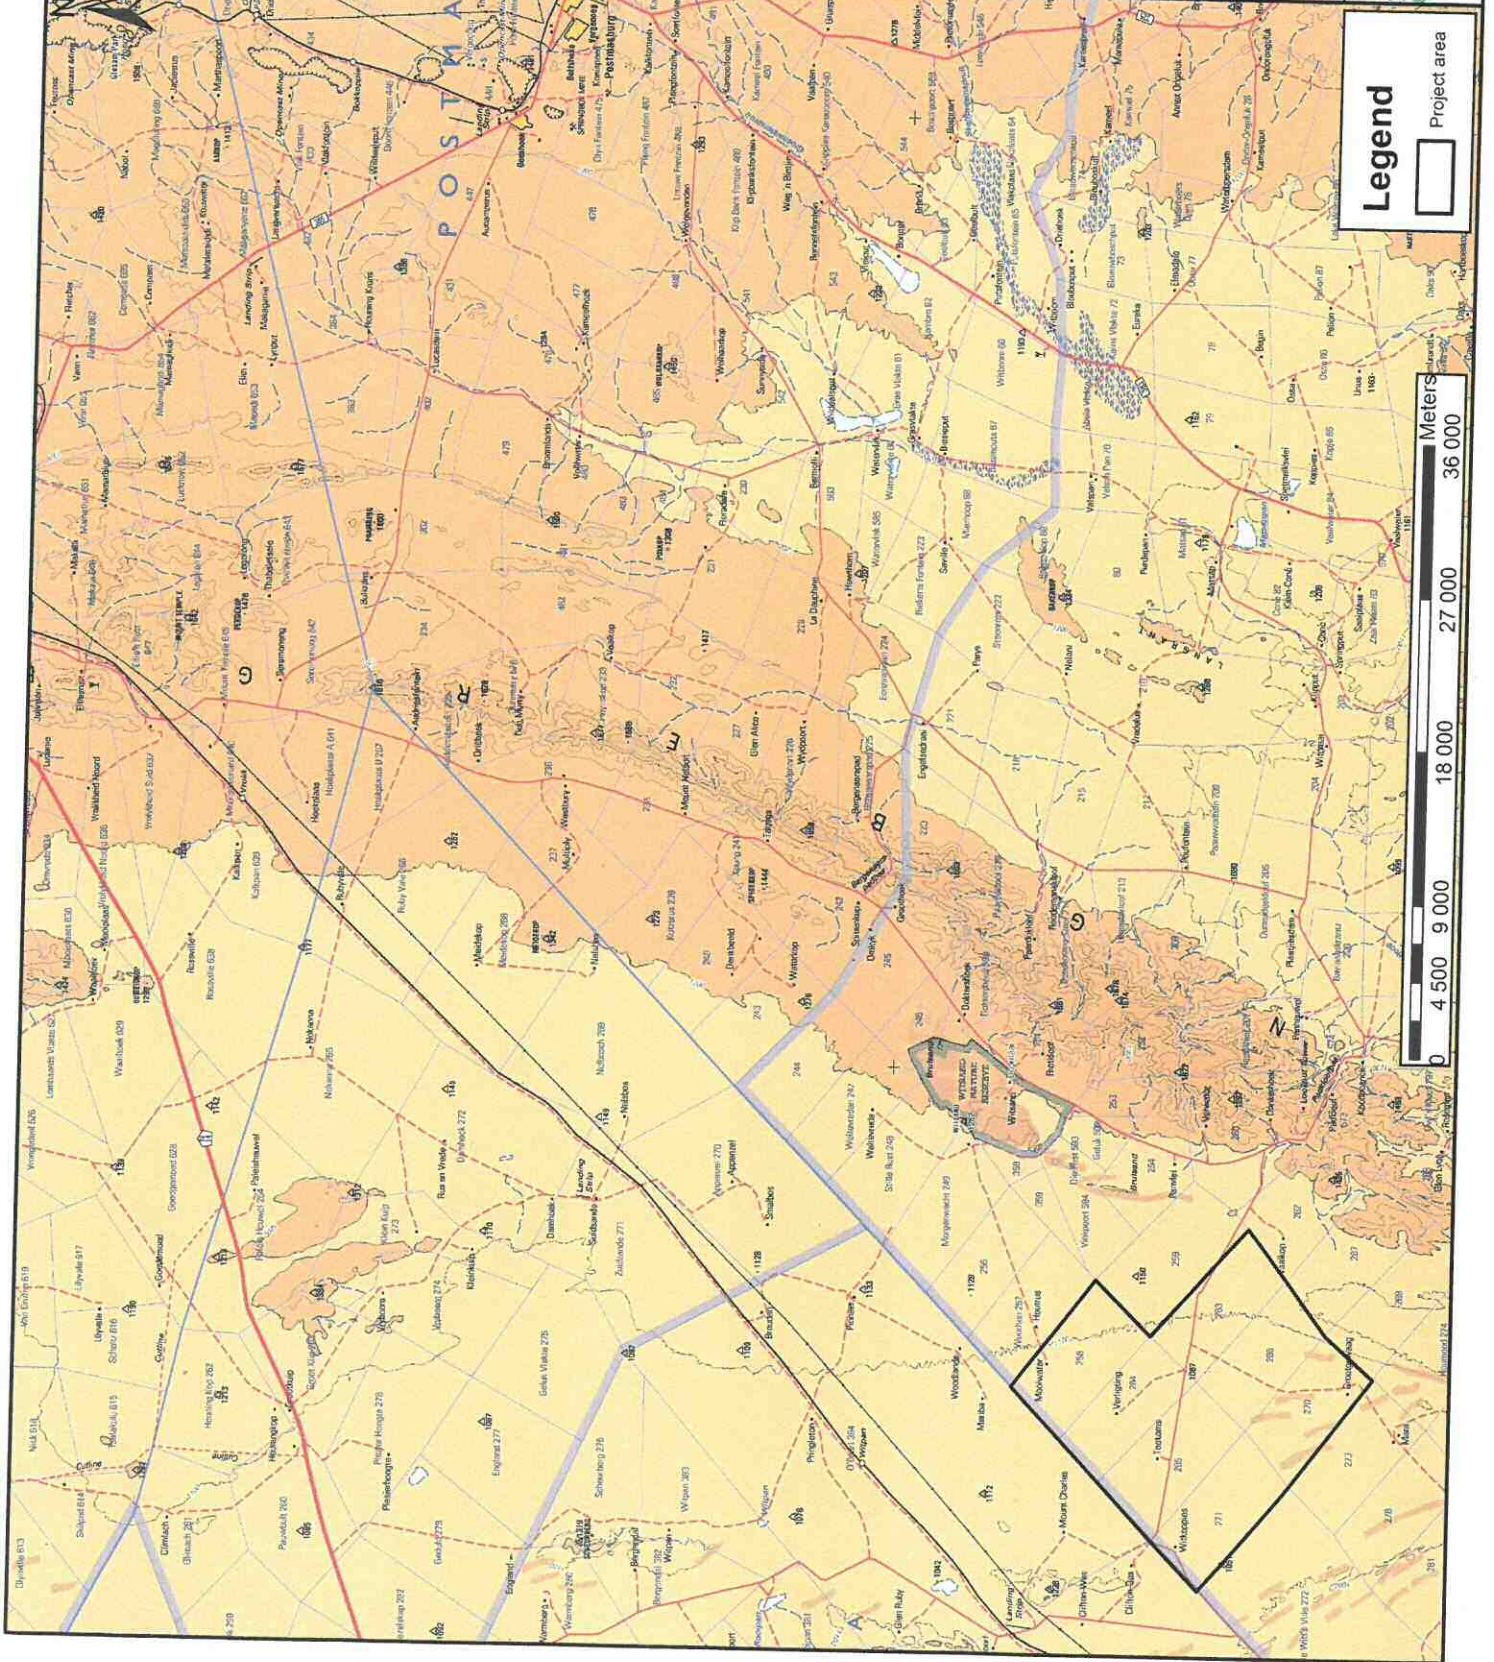

Legend

