

Project Details:

MELVILLE PARK 318
 SURVEY PLAN
 The farm Melville Park 318

Office reference: LWC026/CM
 Date: 23 February 2022

Applicant:
 CAROGLO (PTY) LTD

Contact Details:

PO Box 3 Barkly West 8375	3 Kerk Street Barkly West 8375
Tel: 061 394 7150 Cel: 061 394 7150 Fax: 086 248 5385 E-mail: caroglomining@gmail.com	


Client Signature:

Signed: _____
 Date: _____

Scale: 1:7 500
 Accurate if printed on full A3 size paper

AREA UNDER APPLICATION		
AREA: 21.7668 Ha		
Projection: WGS 84		
CONSTANT	East	South
1	24.55261	28.54241
2	24.55365	28.54265
3 to 16	Along the Vaal River	
17	24.54660	28.54824
18	24.54653	28.54730
19	24.54652	28.54724
20	24.54769	28.54625
21	24.54897	28.54505


PNIEL 281

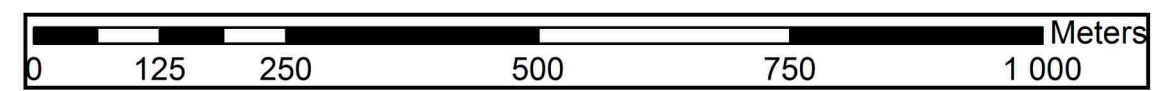

Legend

- Erf
- Farm boundaries
- Farm portions
- Project area
- Vaal River

CONSULTANTS
 19 Park Road • Belgravia • Kimberley
 Postnet Suit 26 • Private Bag X2 • Diamond • 8305
 Tel: 072 141 4164 • Fax: 086 415 7897
 lindie@liwico.co.za

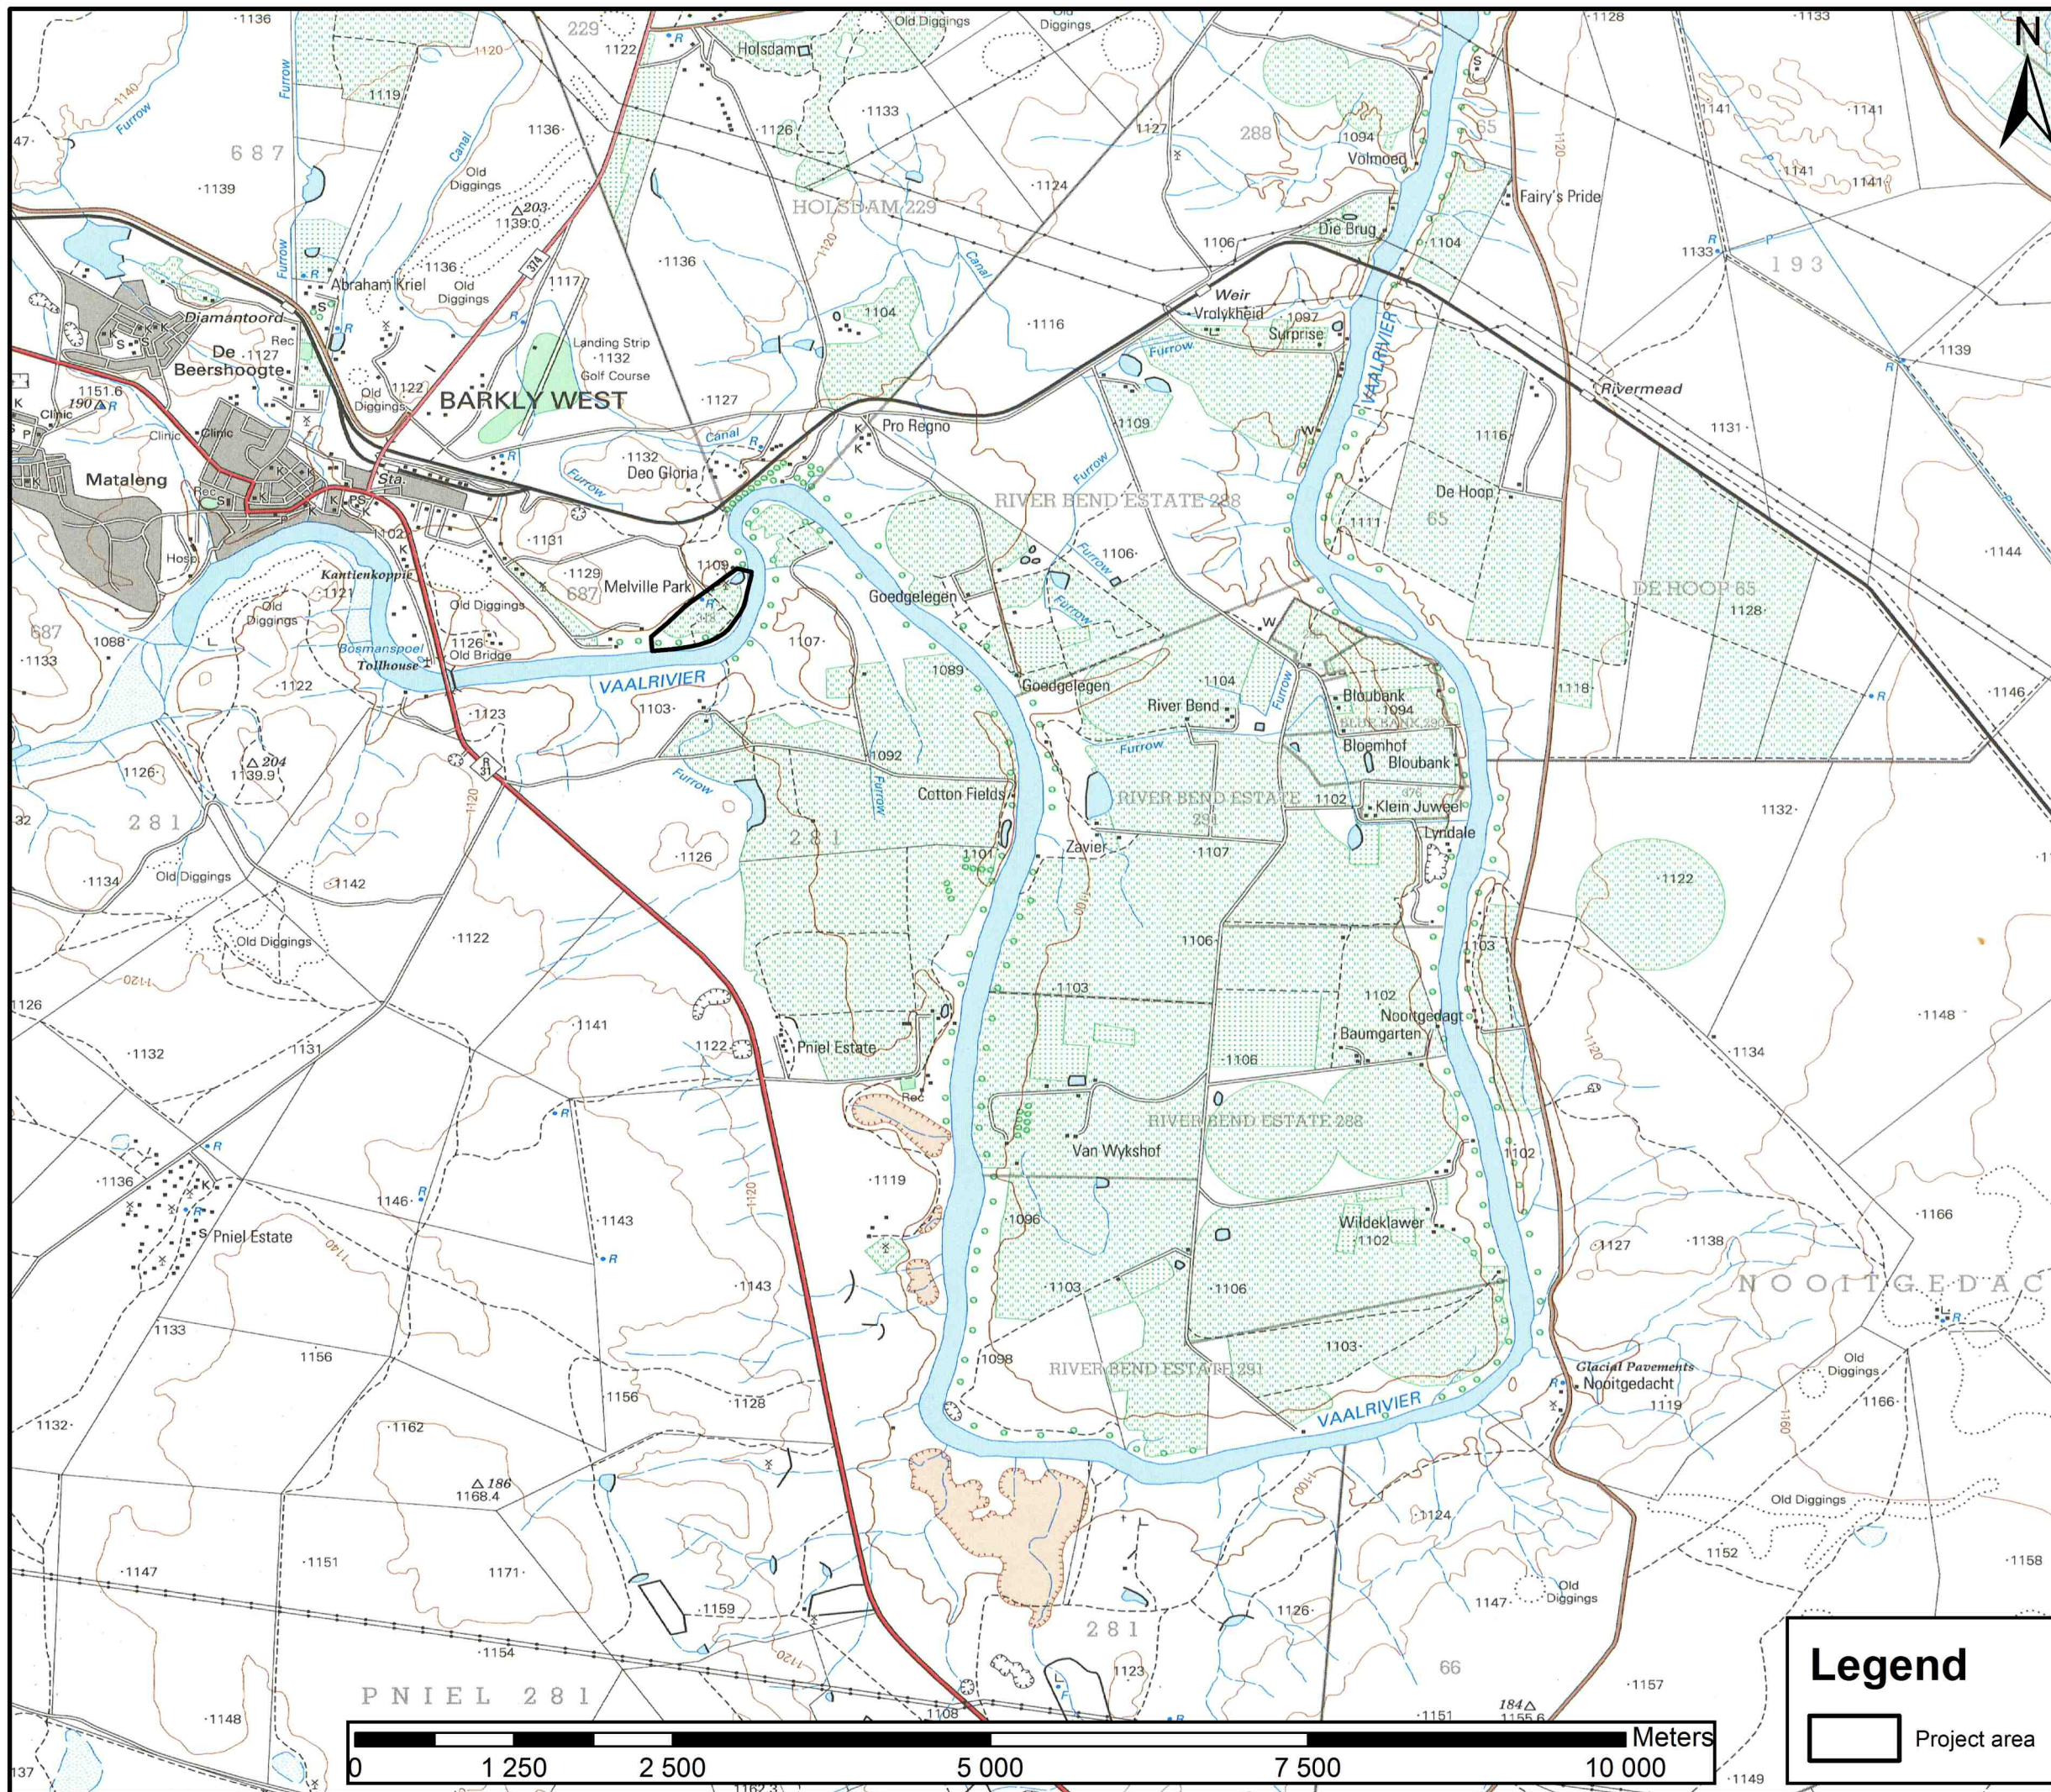

Project Details:

MELVILLE PARK 318
TOPOGRAPHIC PLAN
 The farm Melville Park 318

Office reference: LWC026/CM
 Date: 23 February 2022

Applicant:

CAROGLO (PTY) LTD

Contact Details:

PO Box 3
 Barkly West
 8375

3 Kerk Street
 Barkly West
 8375

Tel: 061 394 7150
 Cel: 061 394 7150
 Fax: 086 248 5385
 E-mail: caroglomining@gmail.com

Client Signature:

Signed: _____

Date: _____


Scale: 1:50 000

Acurate if printed on full A3 size paper

Legend

Project area

CONSULTANTS
 19 Park Road • Belgravia • Kimberley
 Postnet Suit 26 • Private Bag X2 • Diamond • 8305
 Tel: 072 141 4164 • Fax: 086 415 7897
 lindie@liwico.co.za

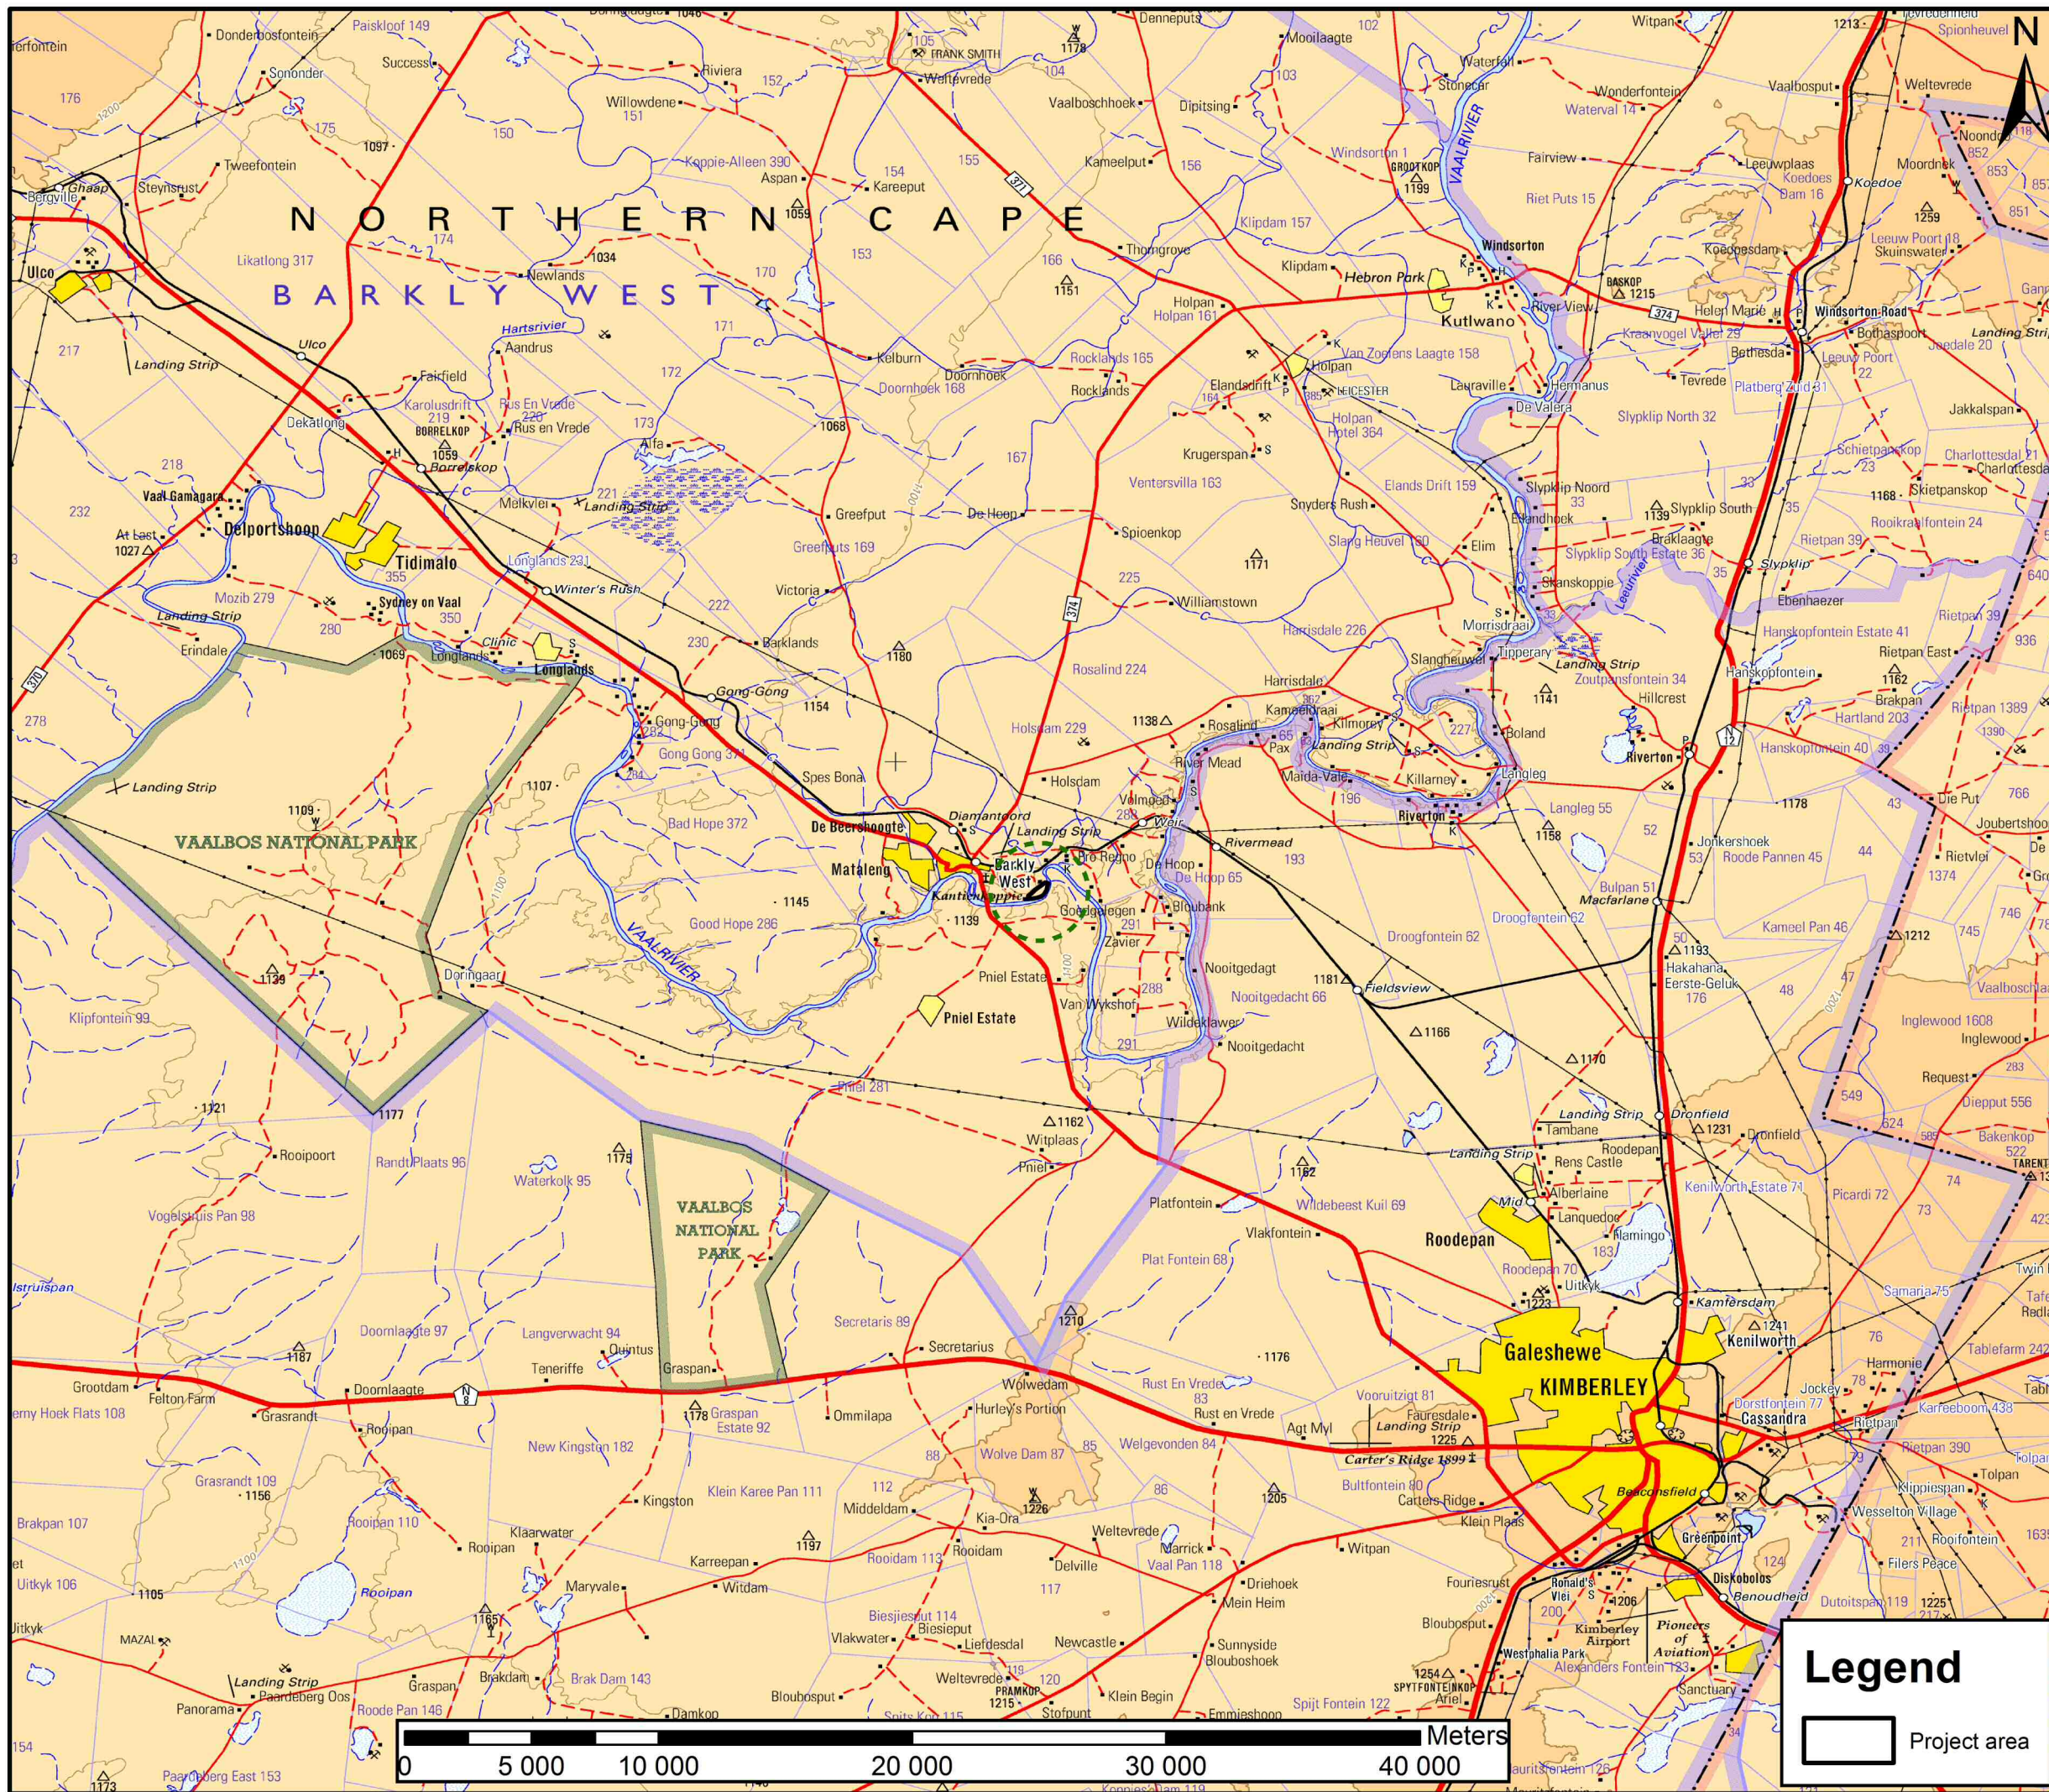

Project Details:

MELVILLE PARK 318

LOCALITY PLAN

The farm Melville Park 318

Office reference: LWC026/CM
Date: 23 February 2022

Applicant:

CAROGLO (PTY) LTD

Contact Details:

PO Box 3
Barkly West
8375

3 Kerk Street
Barkly West
8375

Tel: 061 394 7150
Cel: 061 394 7150
Fax: 086 248 5385
E-mail: caroglomining@gmail.com

Client Signature:

Signed: _____

Date: _____

Scale: 1:250 000

Accurate if printed on full A3 size paper

Legend

Project area



CONSULTANTS
19 Park Road • Belgravia • Kimberley
Postnet Suit 26 • Private Bag X2 • Diamond • 8305
Tel: 072 141 4164 • Fax: 086 415 7897
lindie@lwico.co.za