


EDINBURGH 238 KU

0/238

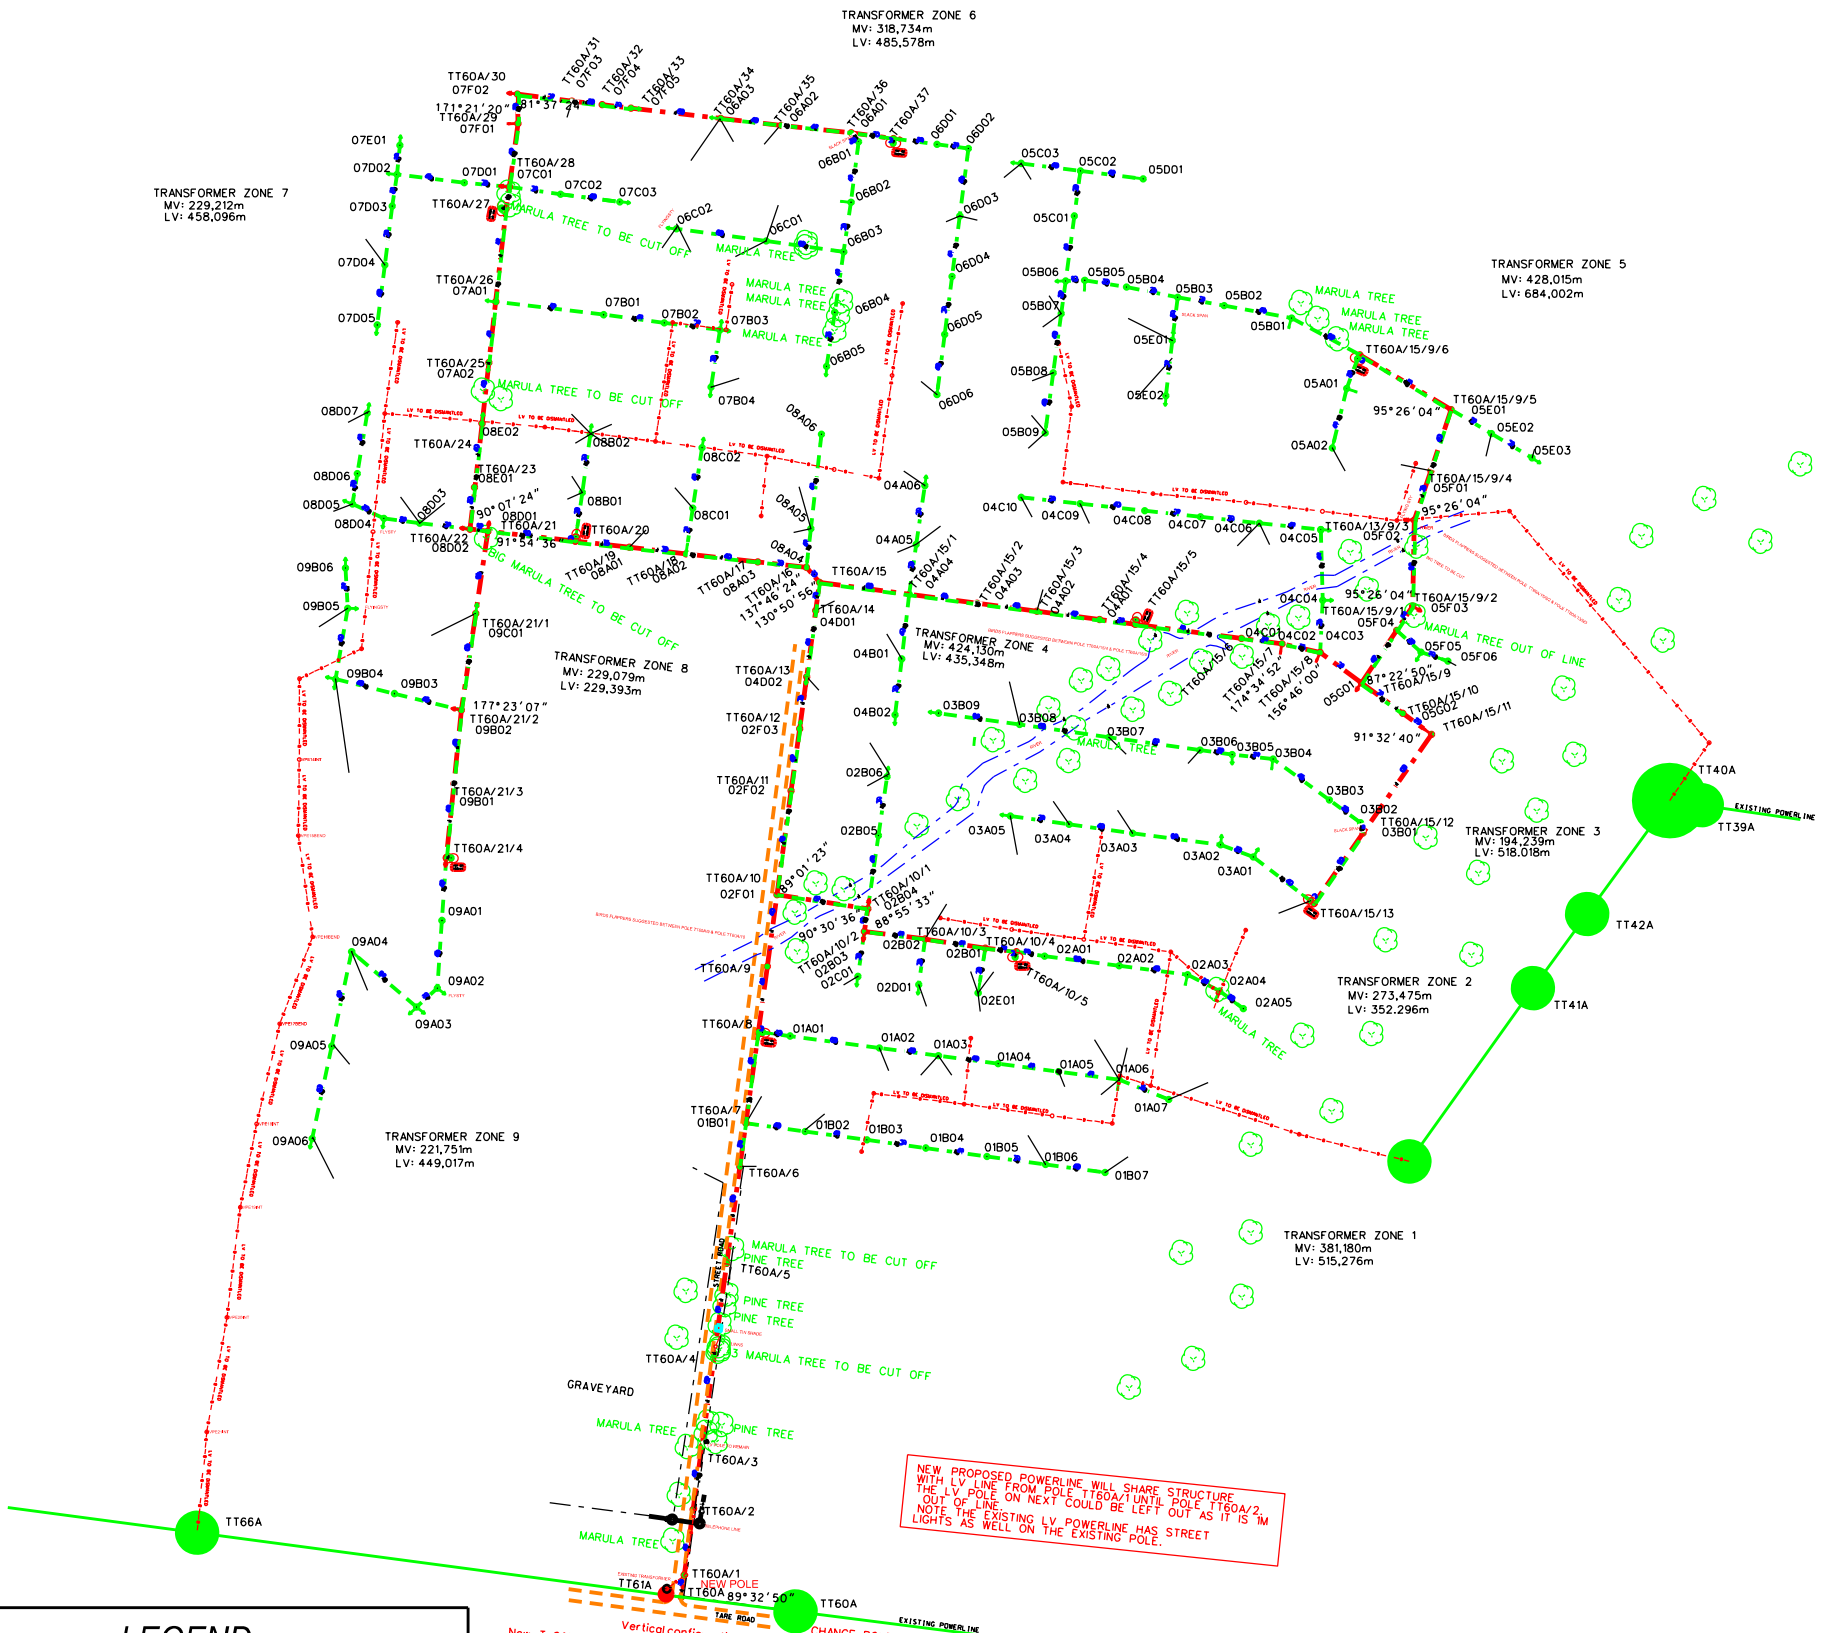

LEGEND

	Gate		Fence
	Proposed Pole		
	Bend Pole		
	Existing Line		
	Proposed Line		
	Gravel Road		
	Sub Tx Powerline		
	Bush		River

	3	
	2	
	1	
	0	
SURVEYOR	REV	SURVEY DATE

FEEDER: TT	CUSTOMER: Eskom
PROJECT No: THULAMHASHE	
CONDUCTOR: Mink	PROPERTY: EDINBURGH 238 KU PORT. 0
LENGTH OF LINE: 6.827km	
SERVEYOR: LTM SURVEYING	CONTACT DETAILS:
DRAUGHTSPERSON:	SCALE: 7 500

	PAGE: [1] of [2]
--	------------------

N

THIS DRAWING IS THE PROPERTY OF ESKOM
Disclaimer: Eskom Is not responsible for any errors displayed on this drawing