




KITCHEN CUPBOARDS
SECTIONAL ELEVATION A-A
Scale 1:50

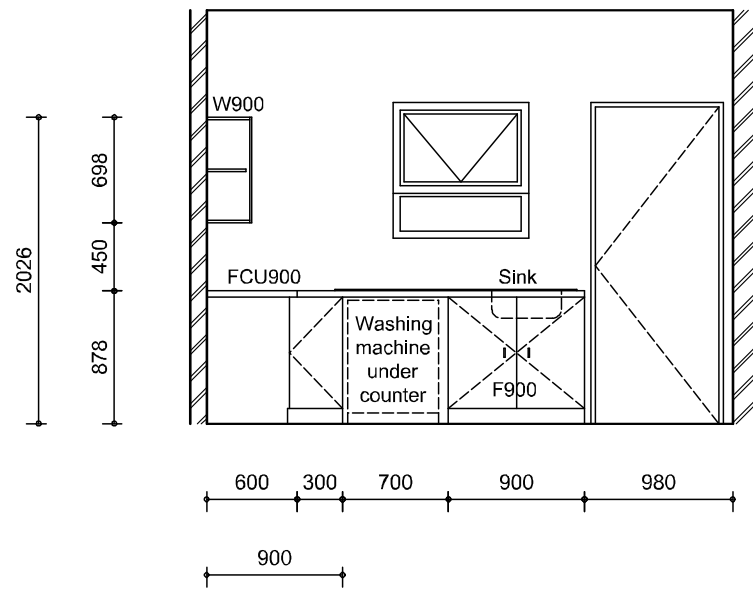

KITCHEN CUPBOARDS
SECTIONAL ELEVATION B-B
Scale 1:50

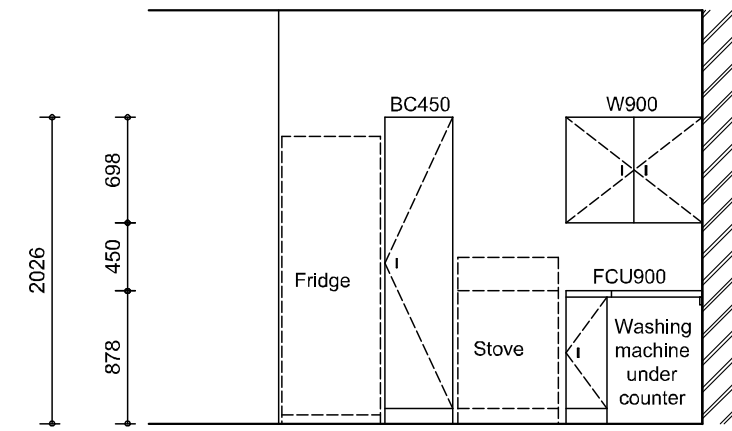


KITCHEN CUPBOARDS
SECTIONAL ELEVATION C-C
Scale 1:50

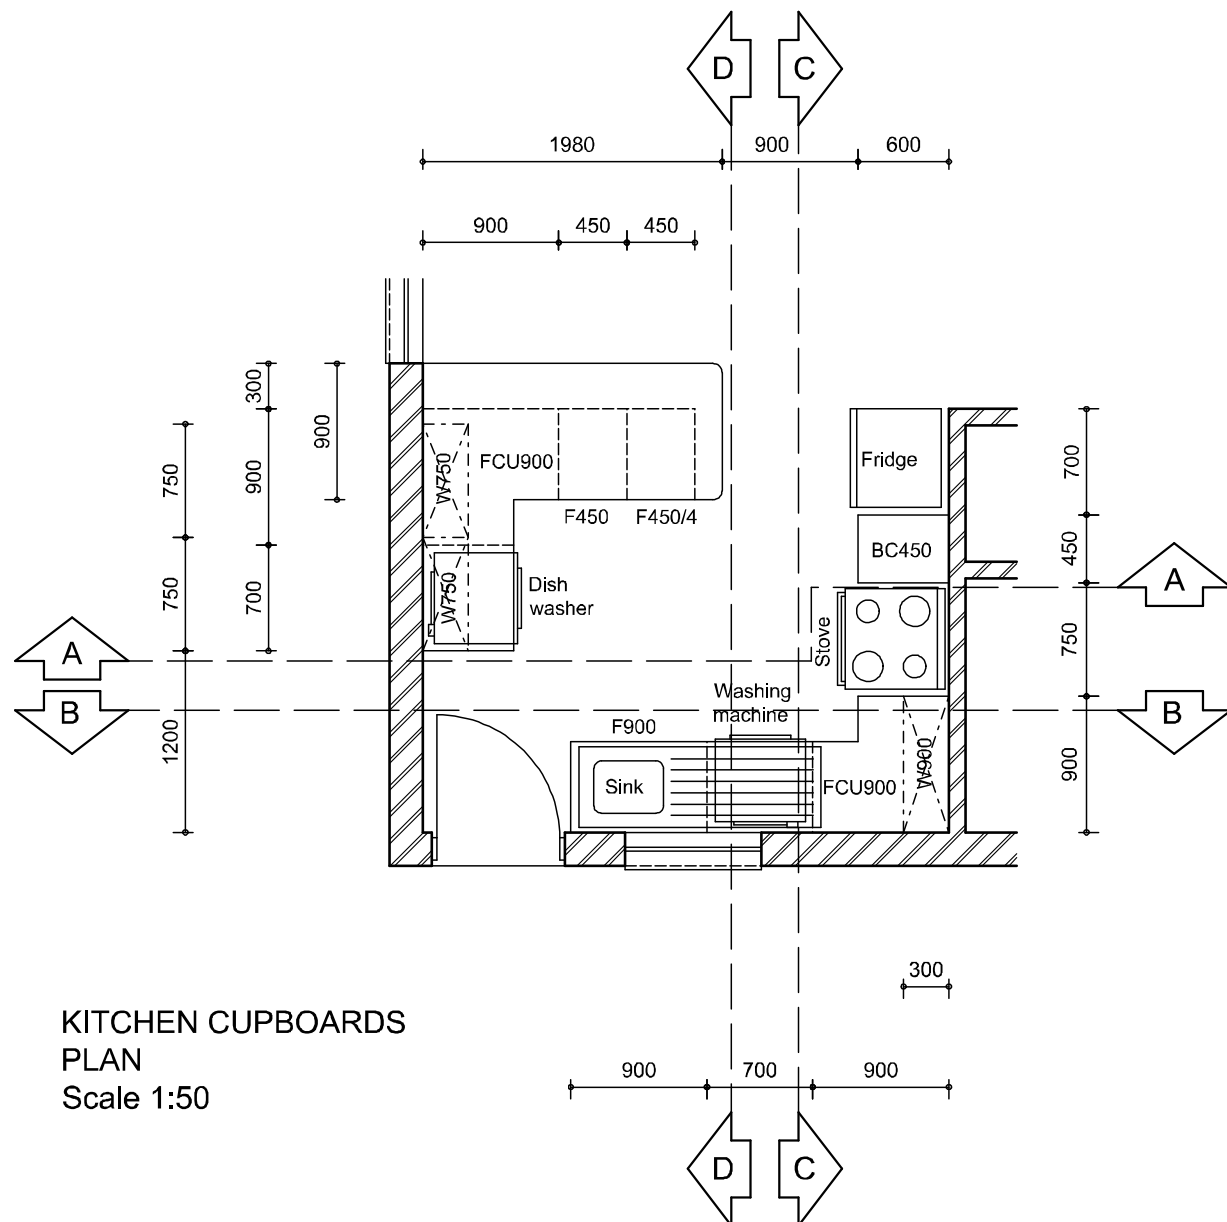

KITCHEN CUPBOARDS
PLAN
Scale 1:50

- WORKTOPS AND FLOOR DRAWERS:
- 1) CABINETS: Sides, shelves and floor of 16 mm thick chipboard, laminated on both sides in white melamine.
 - 2) KICKPLATES: 16 mm thick chipboard laminated in colour white on front face.
 - 3) TOPS: 32 mm thick chipboard (waterproof) with 1.0 mm thick high pressure formica laminate on exposed surface. Front leading edge to be post formed (90 degree bullnose). Underside of top to be sealed with C.P.L. (Continuous laminated pressure) brown backer and vapo seal. All cut edges and exposed chipboard to be sealed with one coat acrylic sealer and then with silicone.
 - 4) All chipboard components touching the floor to have 3 mm thick hard pvc edging.

NOTE:
ALL DIMENSIONS TO BE CHECKED ON SITE
BY MANUFACTURER PRIOR TO MANUFACTURING
AND INSTALLATION OF CUPBOARDS.

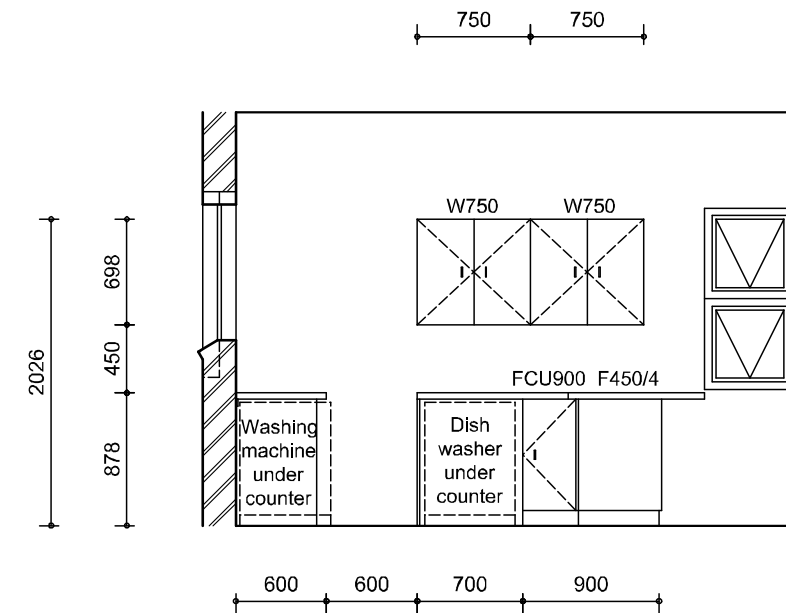

KITCHEN CUPBOARDS
SECTIONAL ELEVATION D-D
Scale 1:50

PROJEK / PROJECT			
Unit C2: Two bedroom dwelling.			
TEKENING OPSKRIF / DRAWING TITLE			
Building plans			
SKAAL SCALE	Shown	DATUM DATE	June 2016
TEKENING NO DRAWING NR	SANP mun C 2f REV 02	VEL NO SHEET NR	6/7