


CUPBOARD 1
Scale 1:20

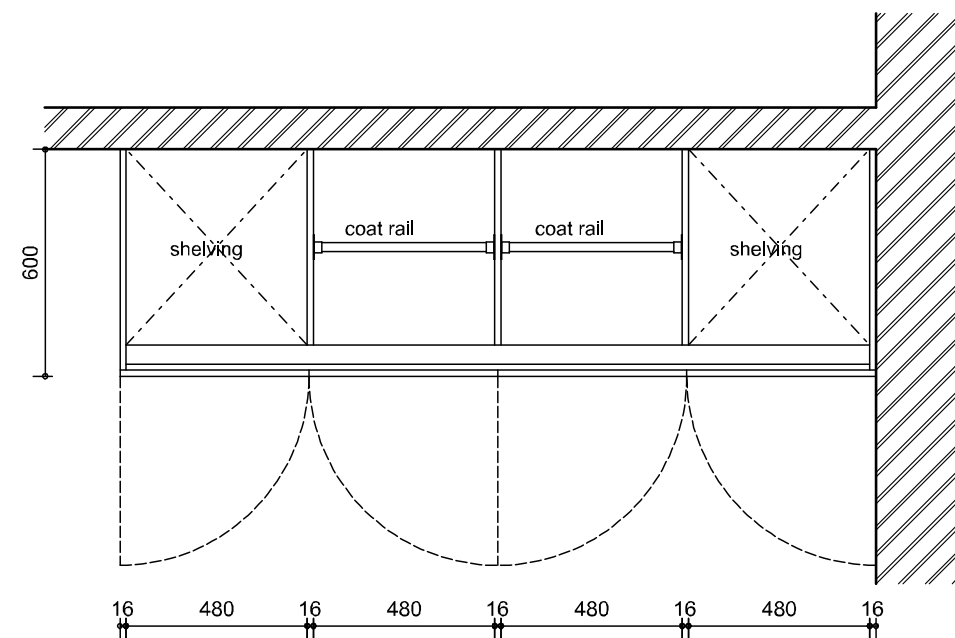


SHELVING, CUPBOARD FRAMES AND DOORS:

- 1) CUPBOARD FRAMES: Sides, shelves and floor of 16 mm thick chipboard, laminated on both sides in white melamine.
- 2) KICKPLATES: 16 mm thick chipboard laminated in white melamine on front face.
- 3) DOORS: 16 mm Supawood with post formed edges laminated to front with melamine.
- 4) IRONMONGARY: Aluminium door knobs according to approved sample to Park Manager. Coat rails to be ribbed extruded aluminium.

Hinges to be 'Nylon six' with 90 kg carrying capacity or similar approved.

NOTE:
ALL DIMENSIONS TO BE CHECKED ON SITE BY MANUFACTURER PRIOR TO MANUFACTURING AND INSTALLATION OF CUPBOARDS.

Section C-C
Scale 1:50

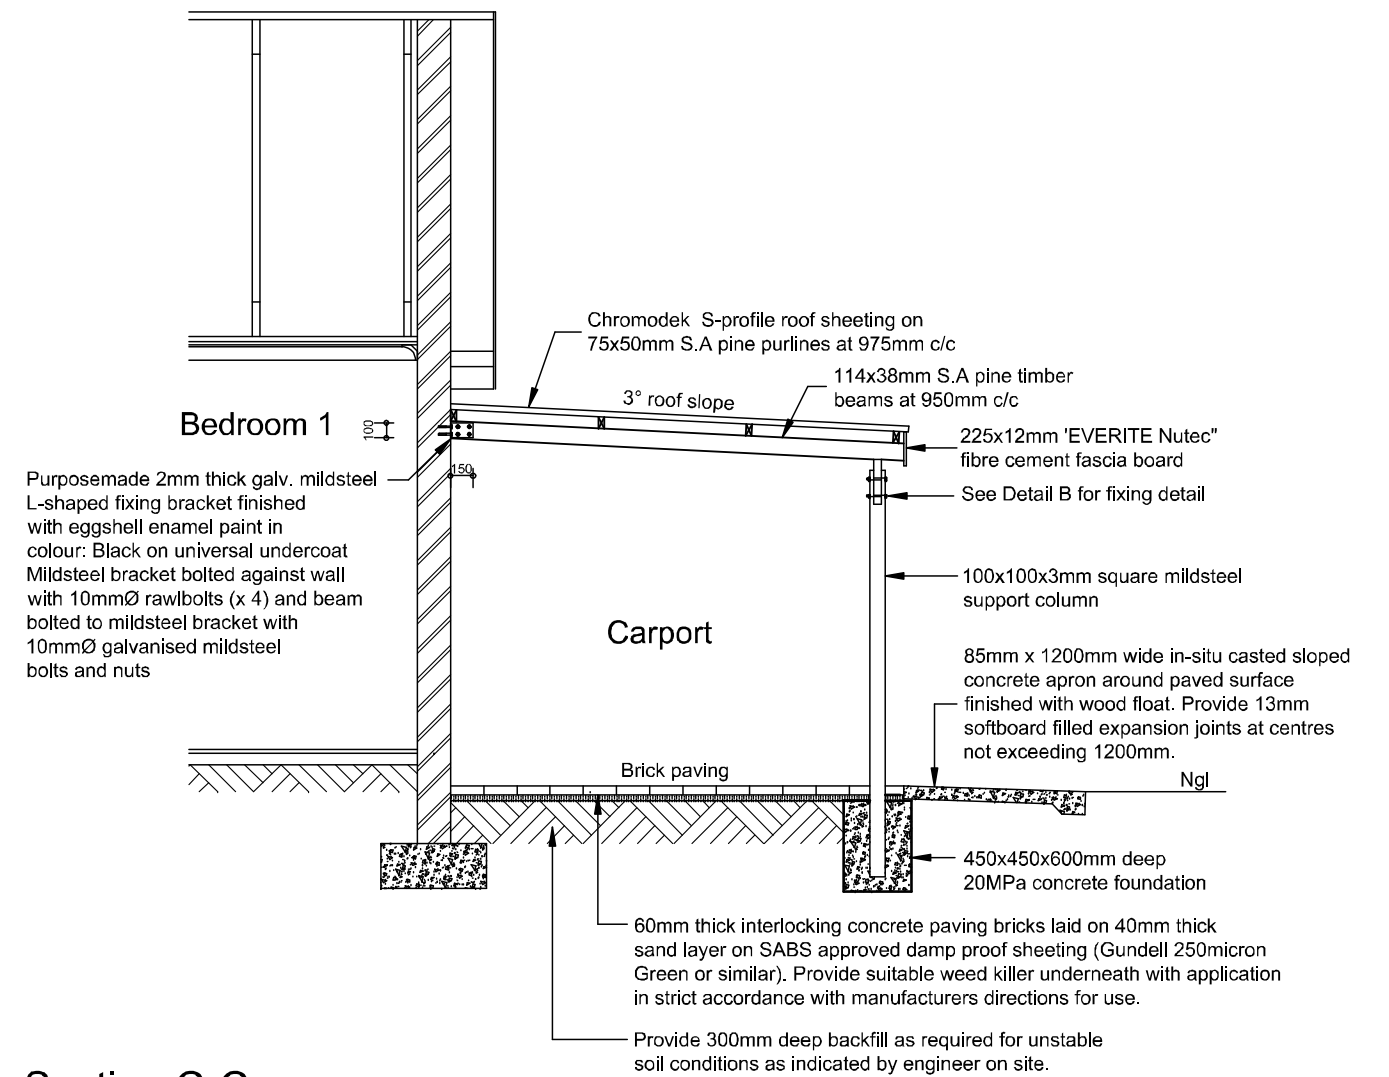

PROJEK / PROJECT			
Unit C2: Two bedroom dwelling.			
TEKENING OPSKRIF / DRAWING TITLE			
Building plans			
SKAAL	Shown	DATUM	June 2016
SCALE		DATE	
TEKENING NO	SANP mun C 2g REV 02	VEL NO	7/7
DRAWING NR		SHEET NR	