



NOTE:
Installation of gas fired stoves as done by specialist to comply to portion V of national building regulations. Installation only upon request by park manager.

85 mm x 1200 mm wide concrete apron around building according to generic specification document.

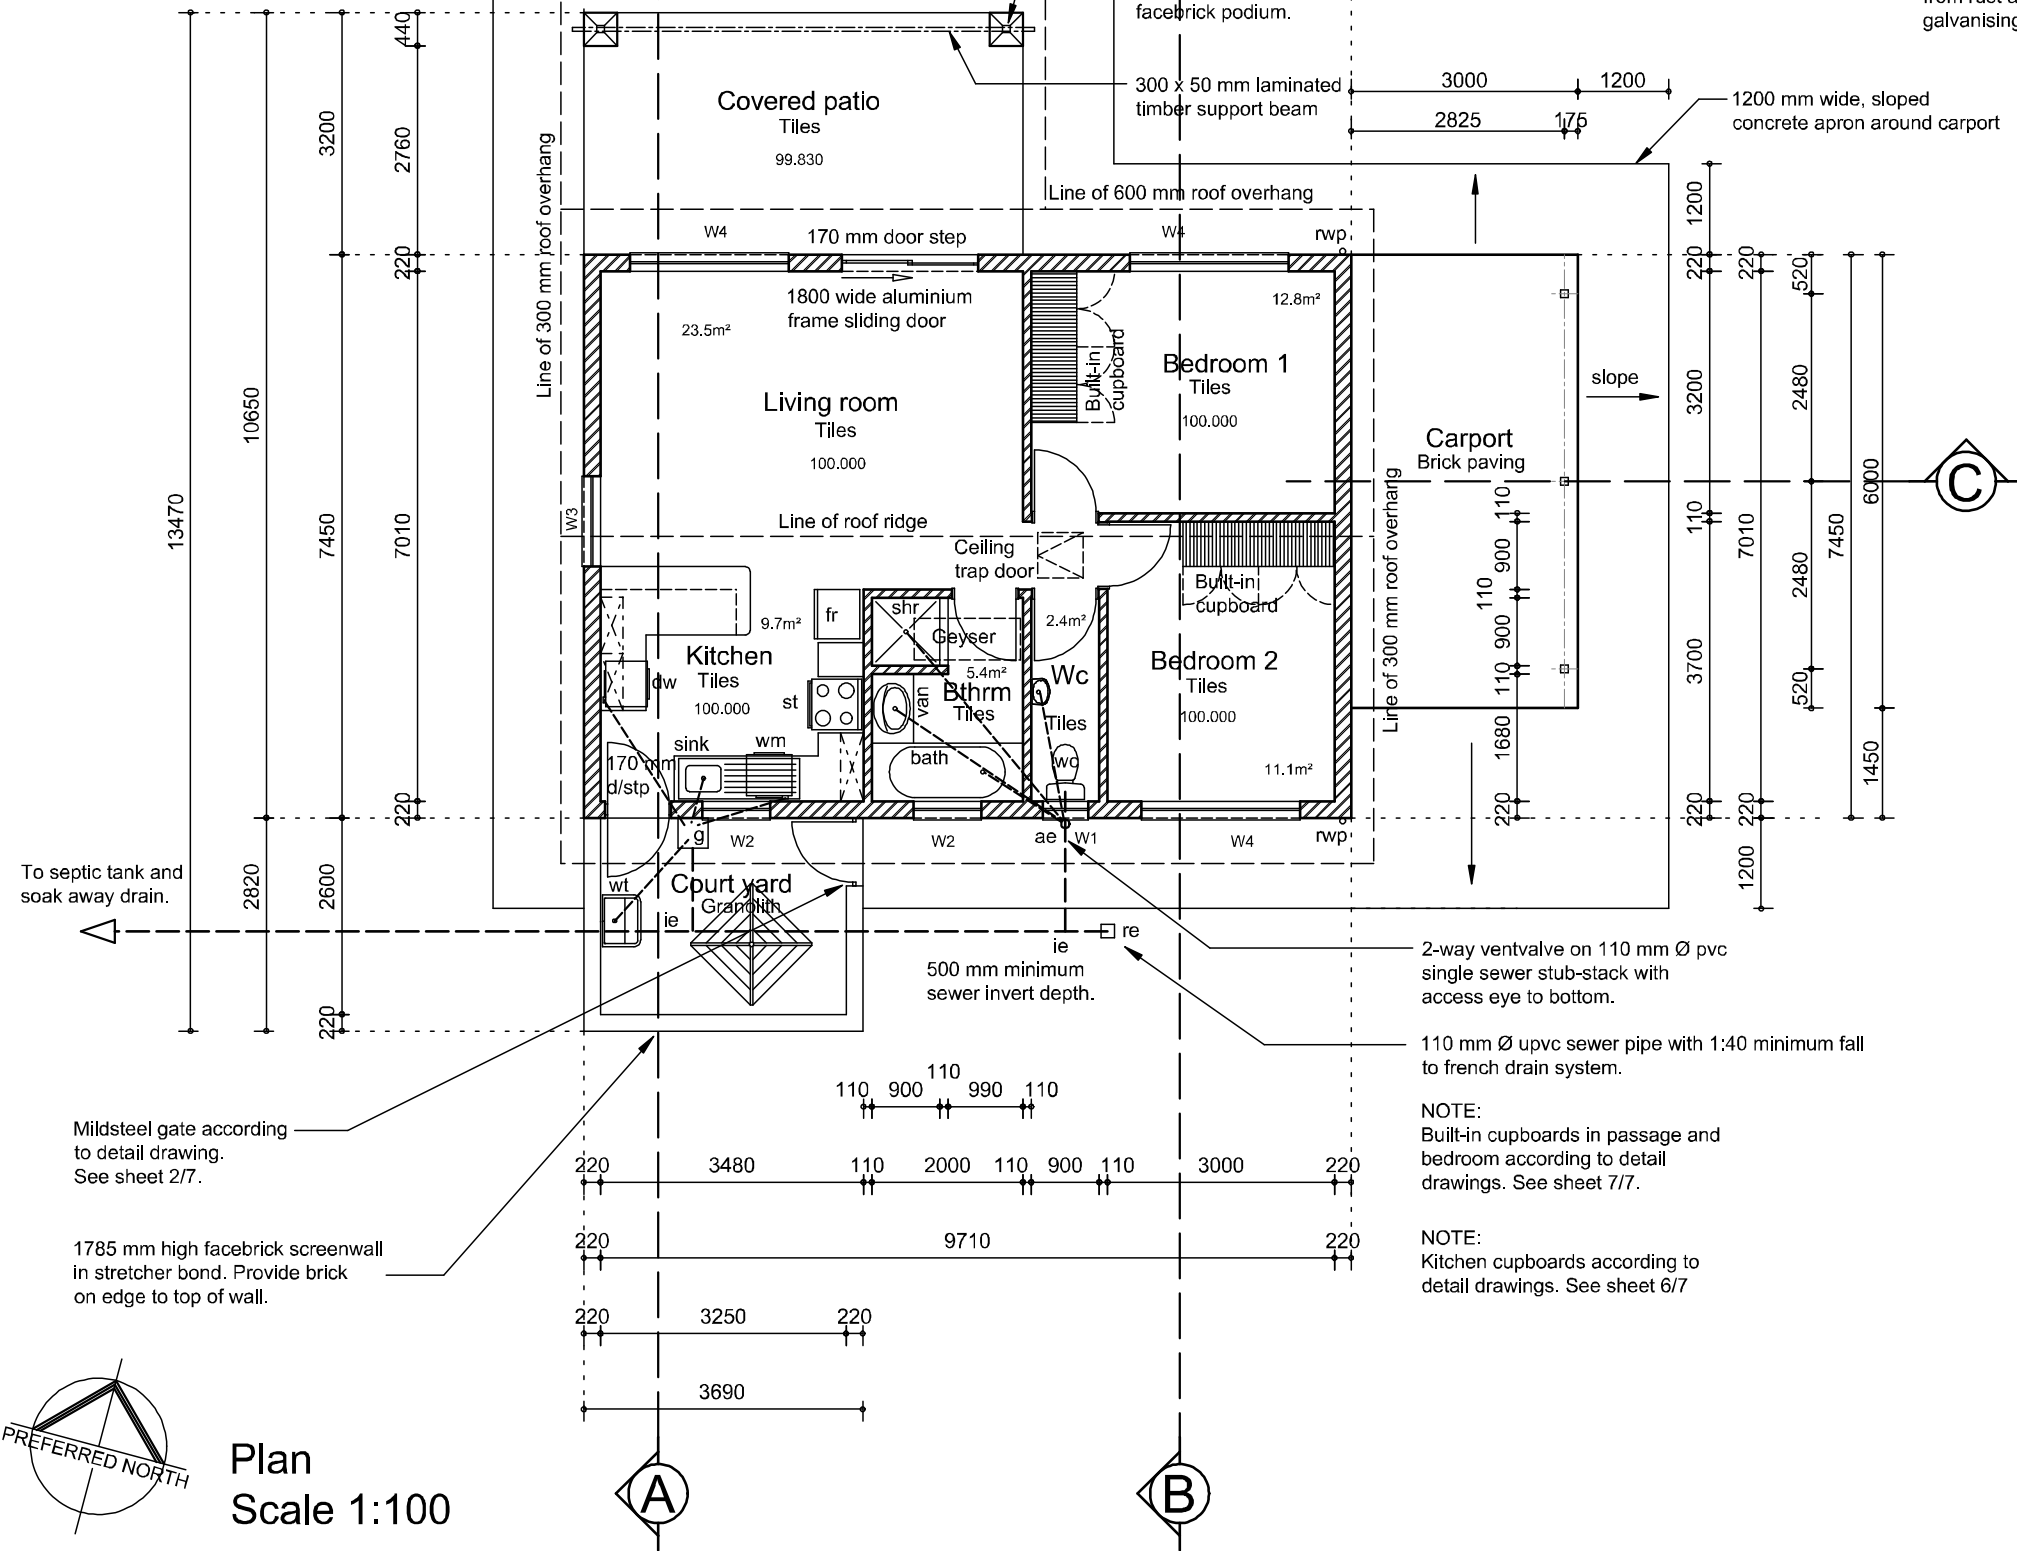


Plan
Scale 1:100

Gate detail
Scale 1:50

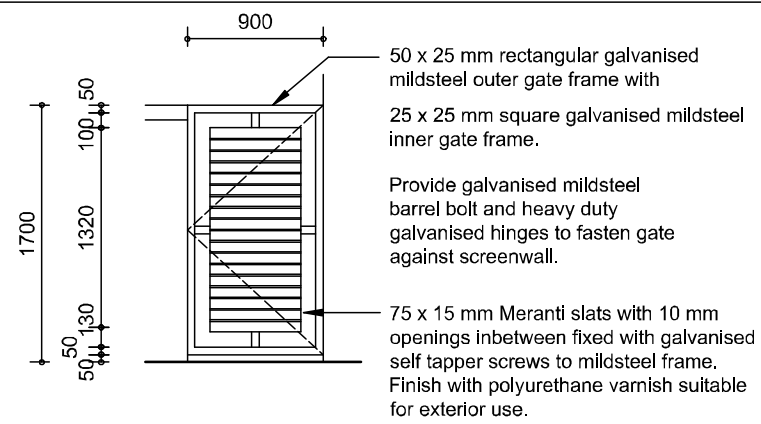


NOTE:
All welded joints to be continuous and free of slack. Mildsteel surfaces to be cleaned from rust and oil prior to applying galvanising and paint finish.

GULLEY DETAIL

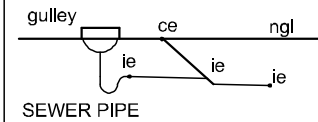

SEWER CONNECTION

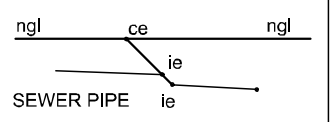

CONTRACTORS AND SUB-CONTRACTORS ARE TO CHECK ALL DIMENSIONS AND LEVELS ON SITE BEFORE COMMENCING WITH WORK

FIGURED DIMENSIONS TO BE TAKEN IN PREFERENCE TO SCALED MEASUREMENTS AND LARGE SCALE DETAIL SUPERSEDE SMALL SCALE DRAWINGS

SUSPECT SOIL CONDITIONS AND STRUCTURAL ENQUIRIES MUST BE REFERRED TO A QUALIFIED STRUCTURAL ENGINEER

STORMWATER TO FLOW AROUND AND AWAY FROM BUILDINGS ACCORDING TO NATURAL GROUND LEVEL.

ELECTRIC INSTALLATION AS DONE BY REGISTERED ELECTRICIAN TO COMPLY TO N.B.R. SAFETY STANDARDS. COMPLIANCE CERTIFICATE TO BE ISSUED TO PARK MANAGER UPON COMPLETION OF WORK BY ELECTRICIAN.

THIS DOCUMENT TO BE READ IN CONJUNCTION WITH SANPARKS GENERIC SPECIFICATION DOCUMENT.

COLOURS OF PAINTWORK AS SPECIFIED BY PARK MANAGER.

ELECTRIC GEYSER INSTALLATION TO COMPLY TO SABS 0254. SOLAR PANEL GEYSERS INSTALLED ON NORTH FACING ROOF SLOPES IN STRICT ACCORDANCE WITH MANUFACTURERS' SPECIFICATIONS, AS ALTERNATIVE OR IN CONJUNCTION WITH ELECTRIC GEYSER.

GLASS TO COMPLY TO SABS 0137 - SEE GENERIC SPECIFICATION DOCUMENT.

AREAS

Main Dwelling	76 m ²
Covered Patio	19 m ²
Carport	18 m ²
Court Yard	10m ²

TOTAL AREA 123 m²



South African
NATIONAL PARKS

PROJEK / PROJECT

Unit C2: Two bedroom dwelling.

TEKENING OPSKRIF / DRAWING TITLE

Building plans

SKAAL
SCALE Shown

DATUM
DATE June 2016

TEKENING NO
DRAWING NR SANP mun C 2a REV02

VEL NO
SHEET NR 1/7