



93 Voorriekker Sireel PO Box 2124 POLDKWANE 0700 TEL: 015 297 8510 FAX: 086 444 6182 Email: info@mgemalics.co.za			
DATE	22/06/2021	PERMIT REQ	yes
AREA	23300	COMP	NEW MV
SURV	MS 0615117048	DATE/SYSTEM	W31 NEW LV
DRAWN	MS 0615117048	SCALE	1:1000 DISH
RISENGA BURGERSDORP SPLIT TO GRAVELOTTE KOMELA PEGGING 2			
Sheet 1 of 2		REVISION	
		O	

- REFERENCE**
- - - - - Existing MV
 - - - - - New MV
 - - - - - Ex Single Phase MV-Upgrade To 3Phase
 - - - - - Existing LV
 - - - - - New LV
 - Ex LV (Dismanlle)
 - New pole
 - Existing pole
 - Transformer
 - Links
 - Stay
 - 🌳 Trees


PORTION 1 OF ROOI WATER 673 LT

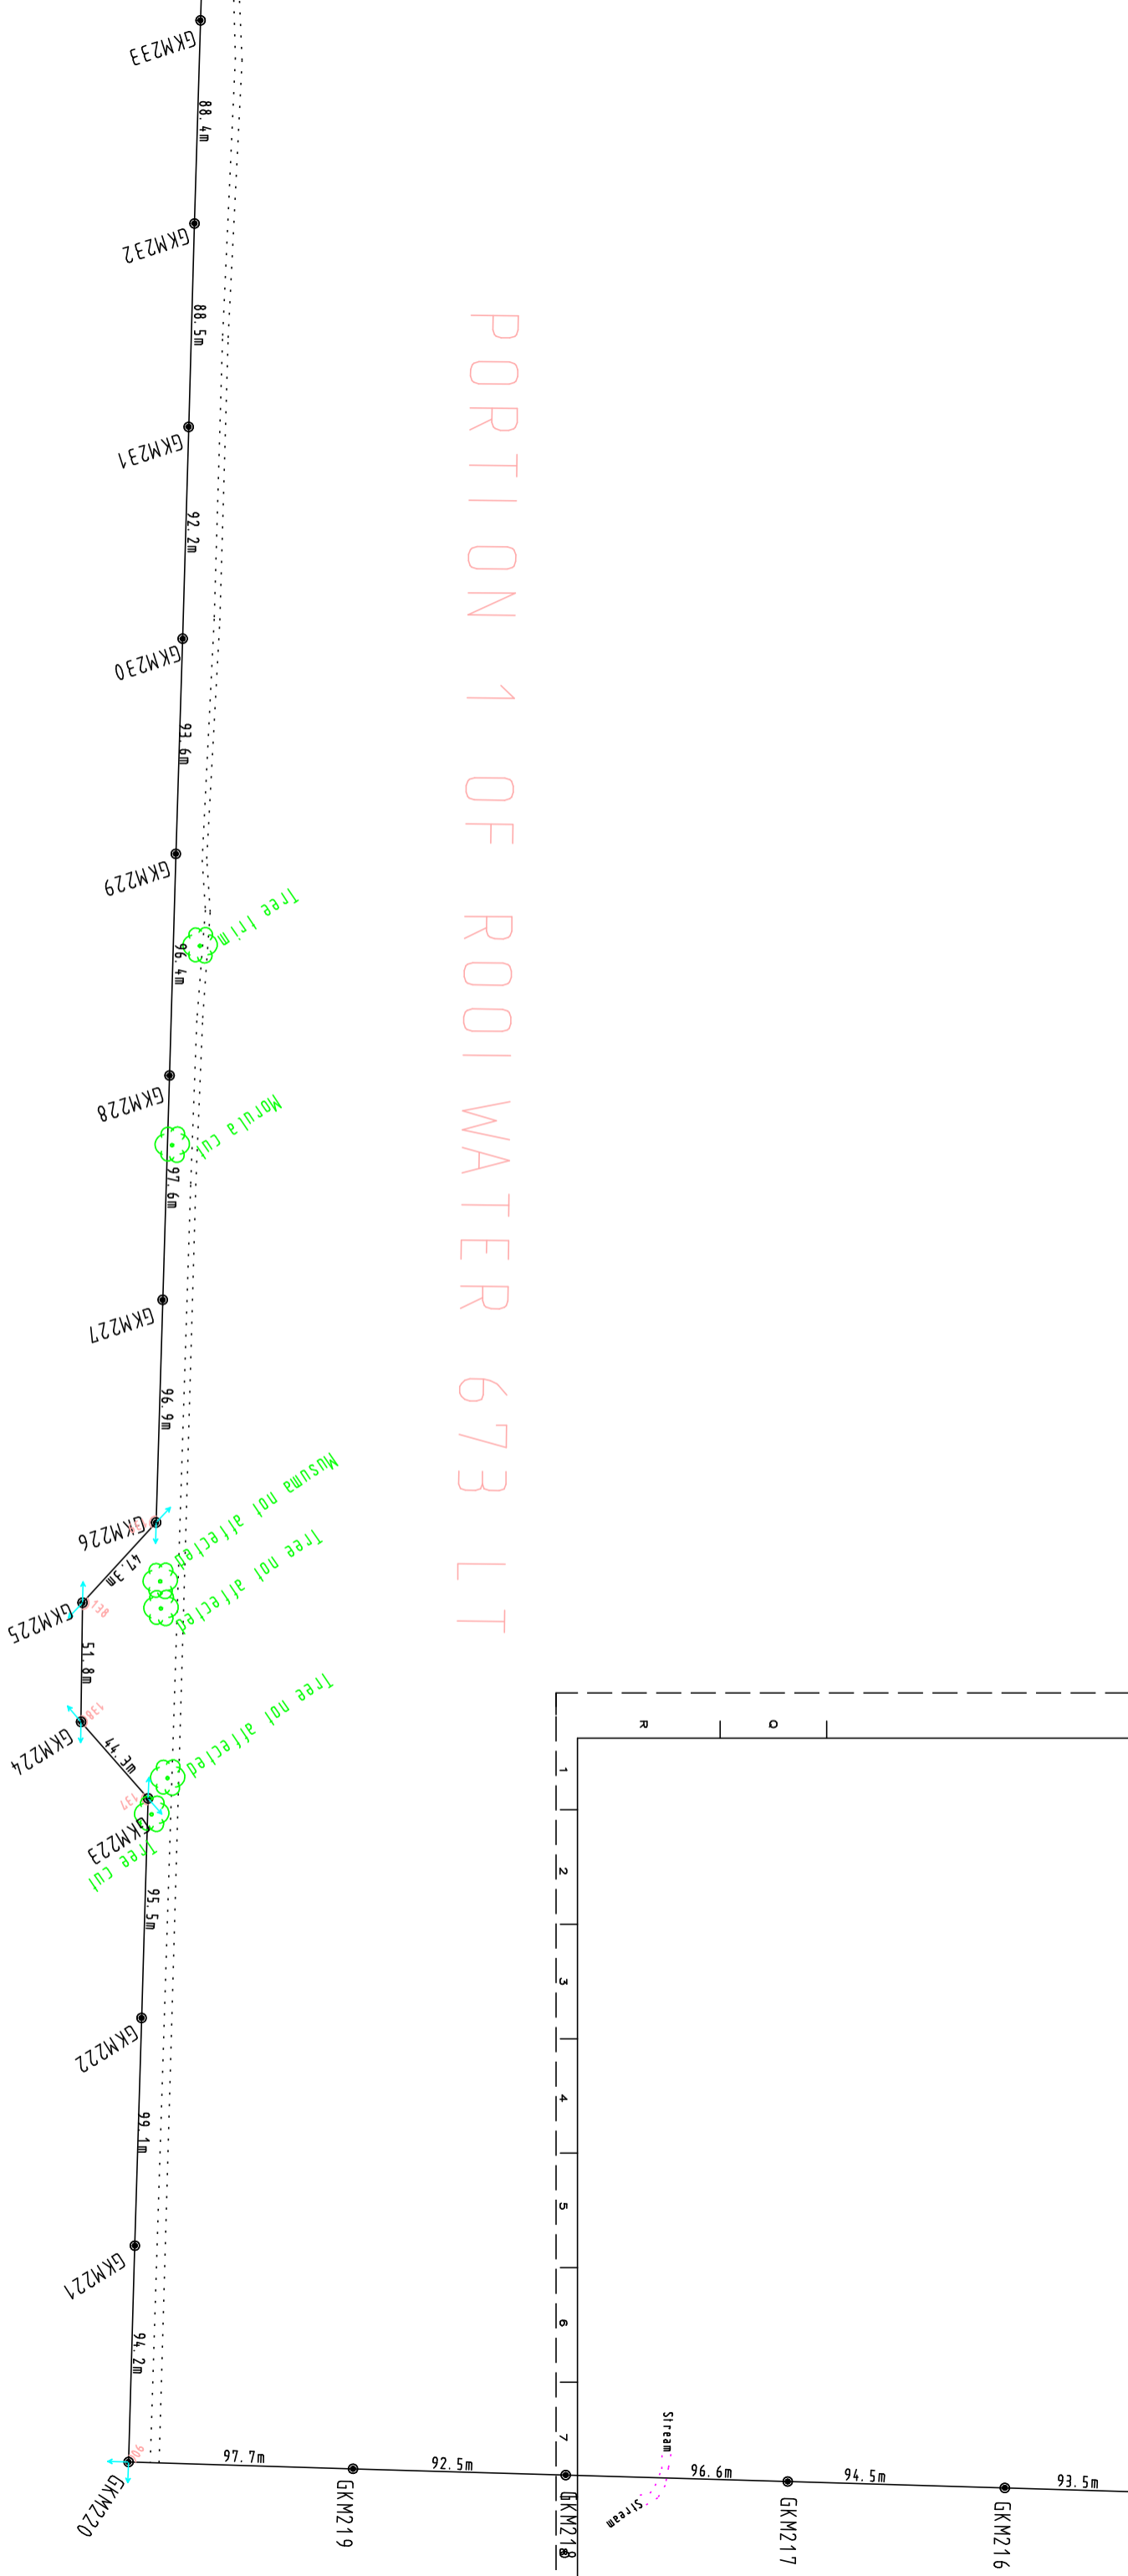

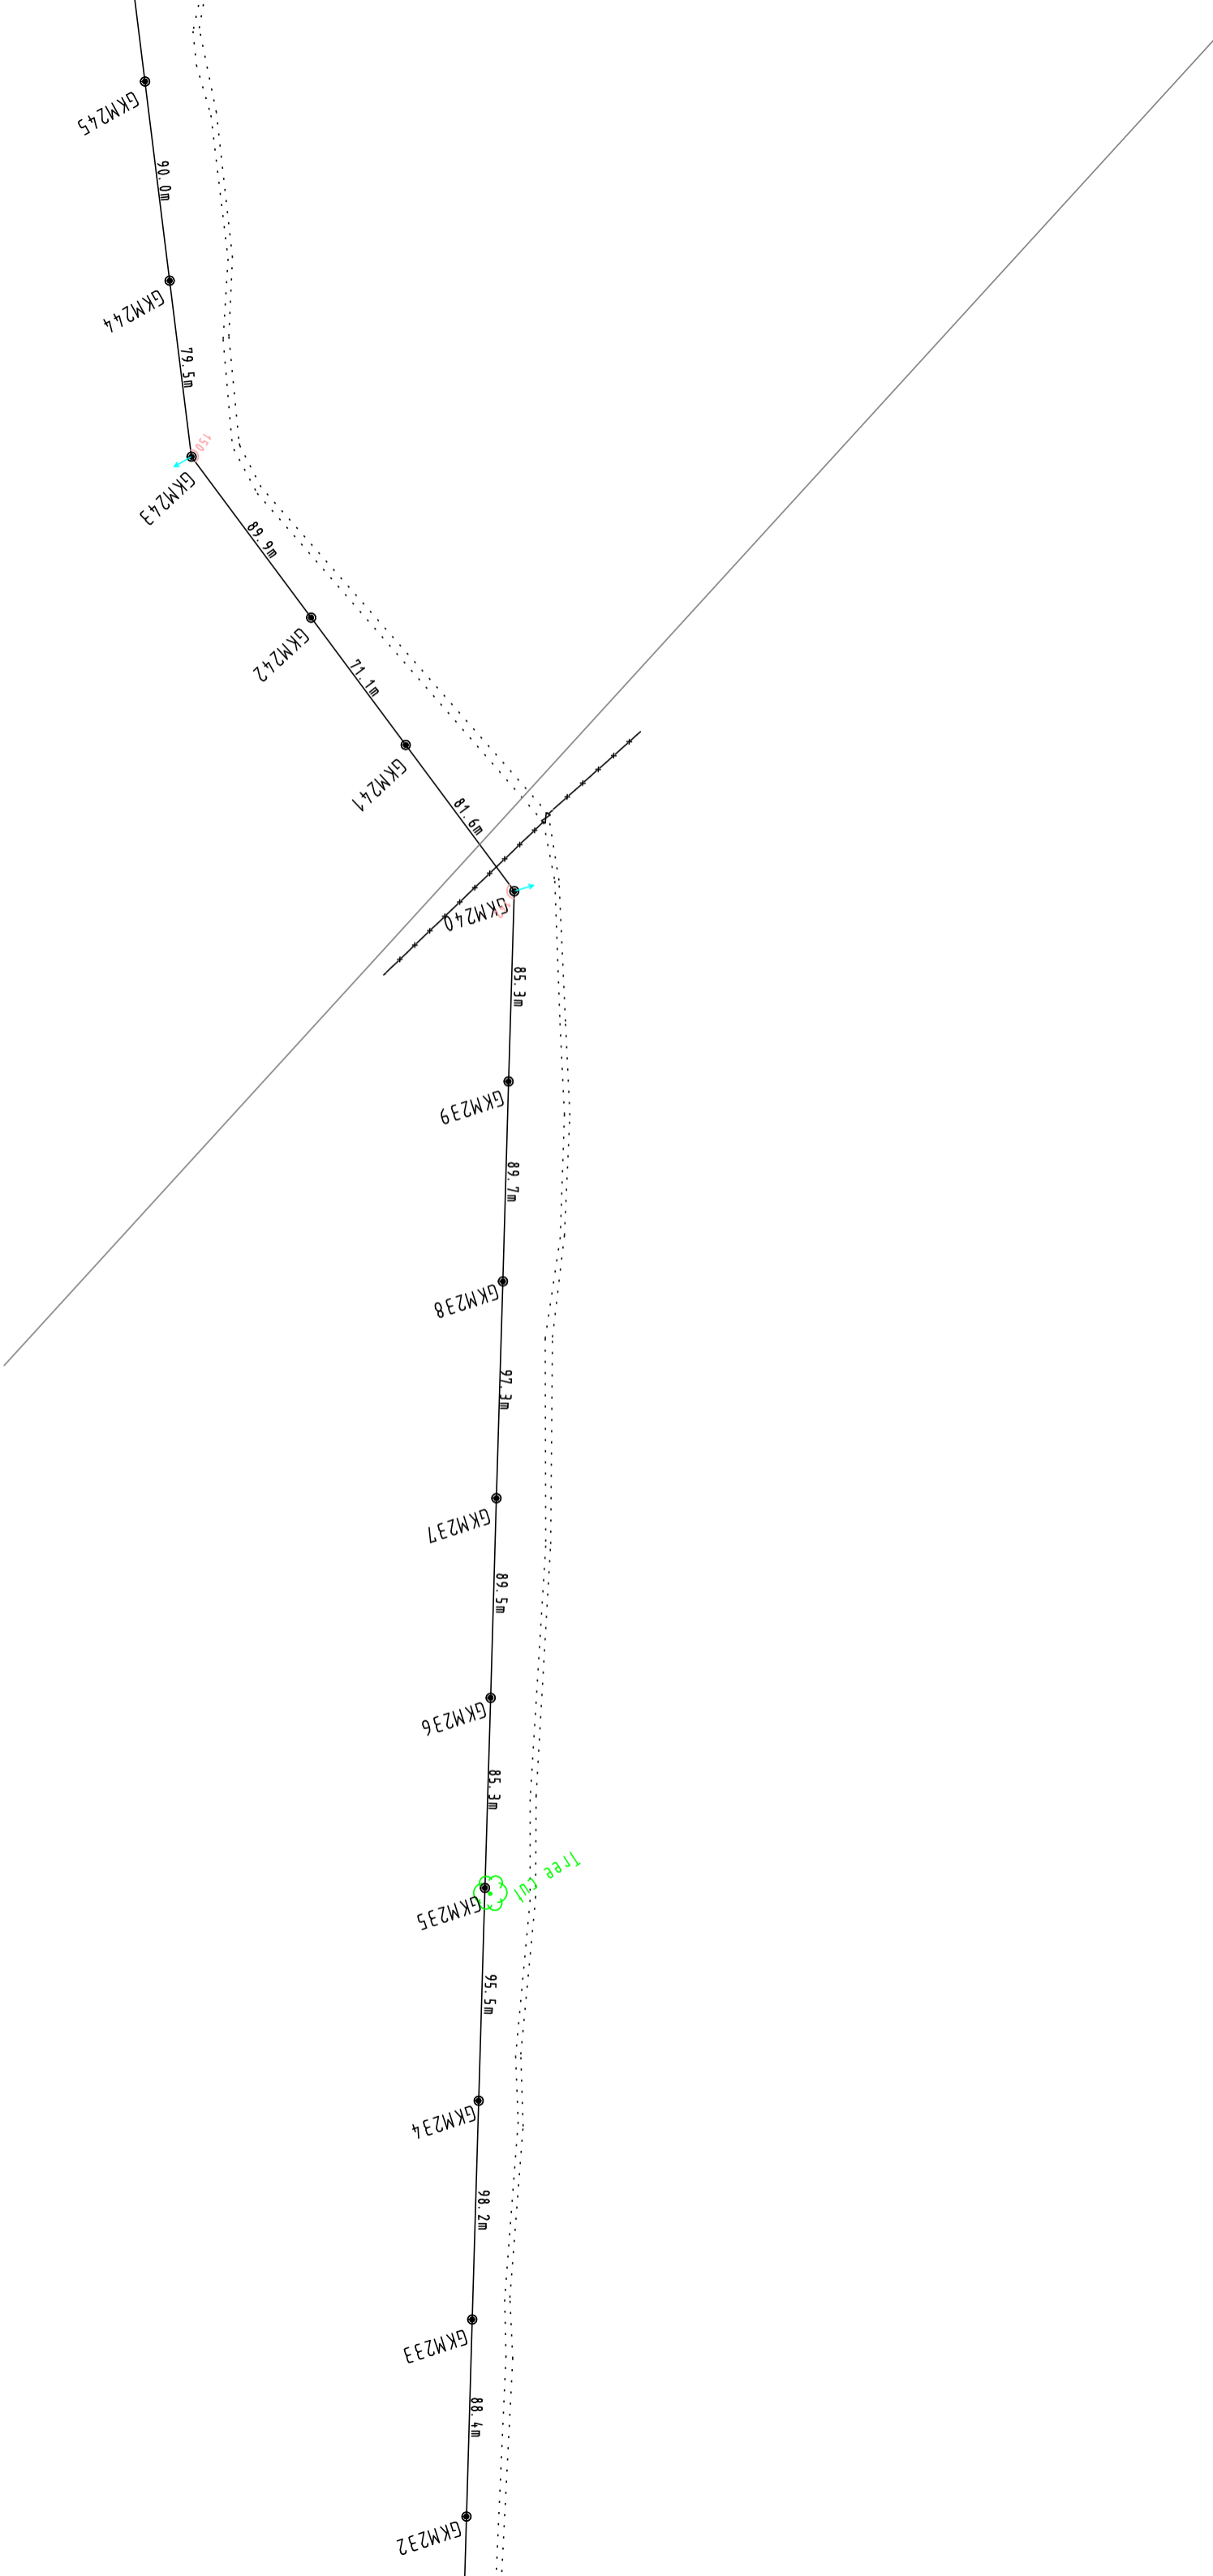

72 LT



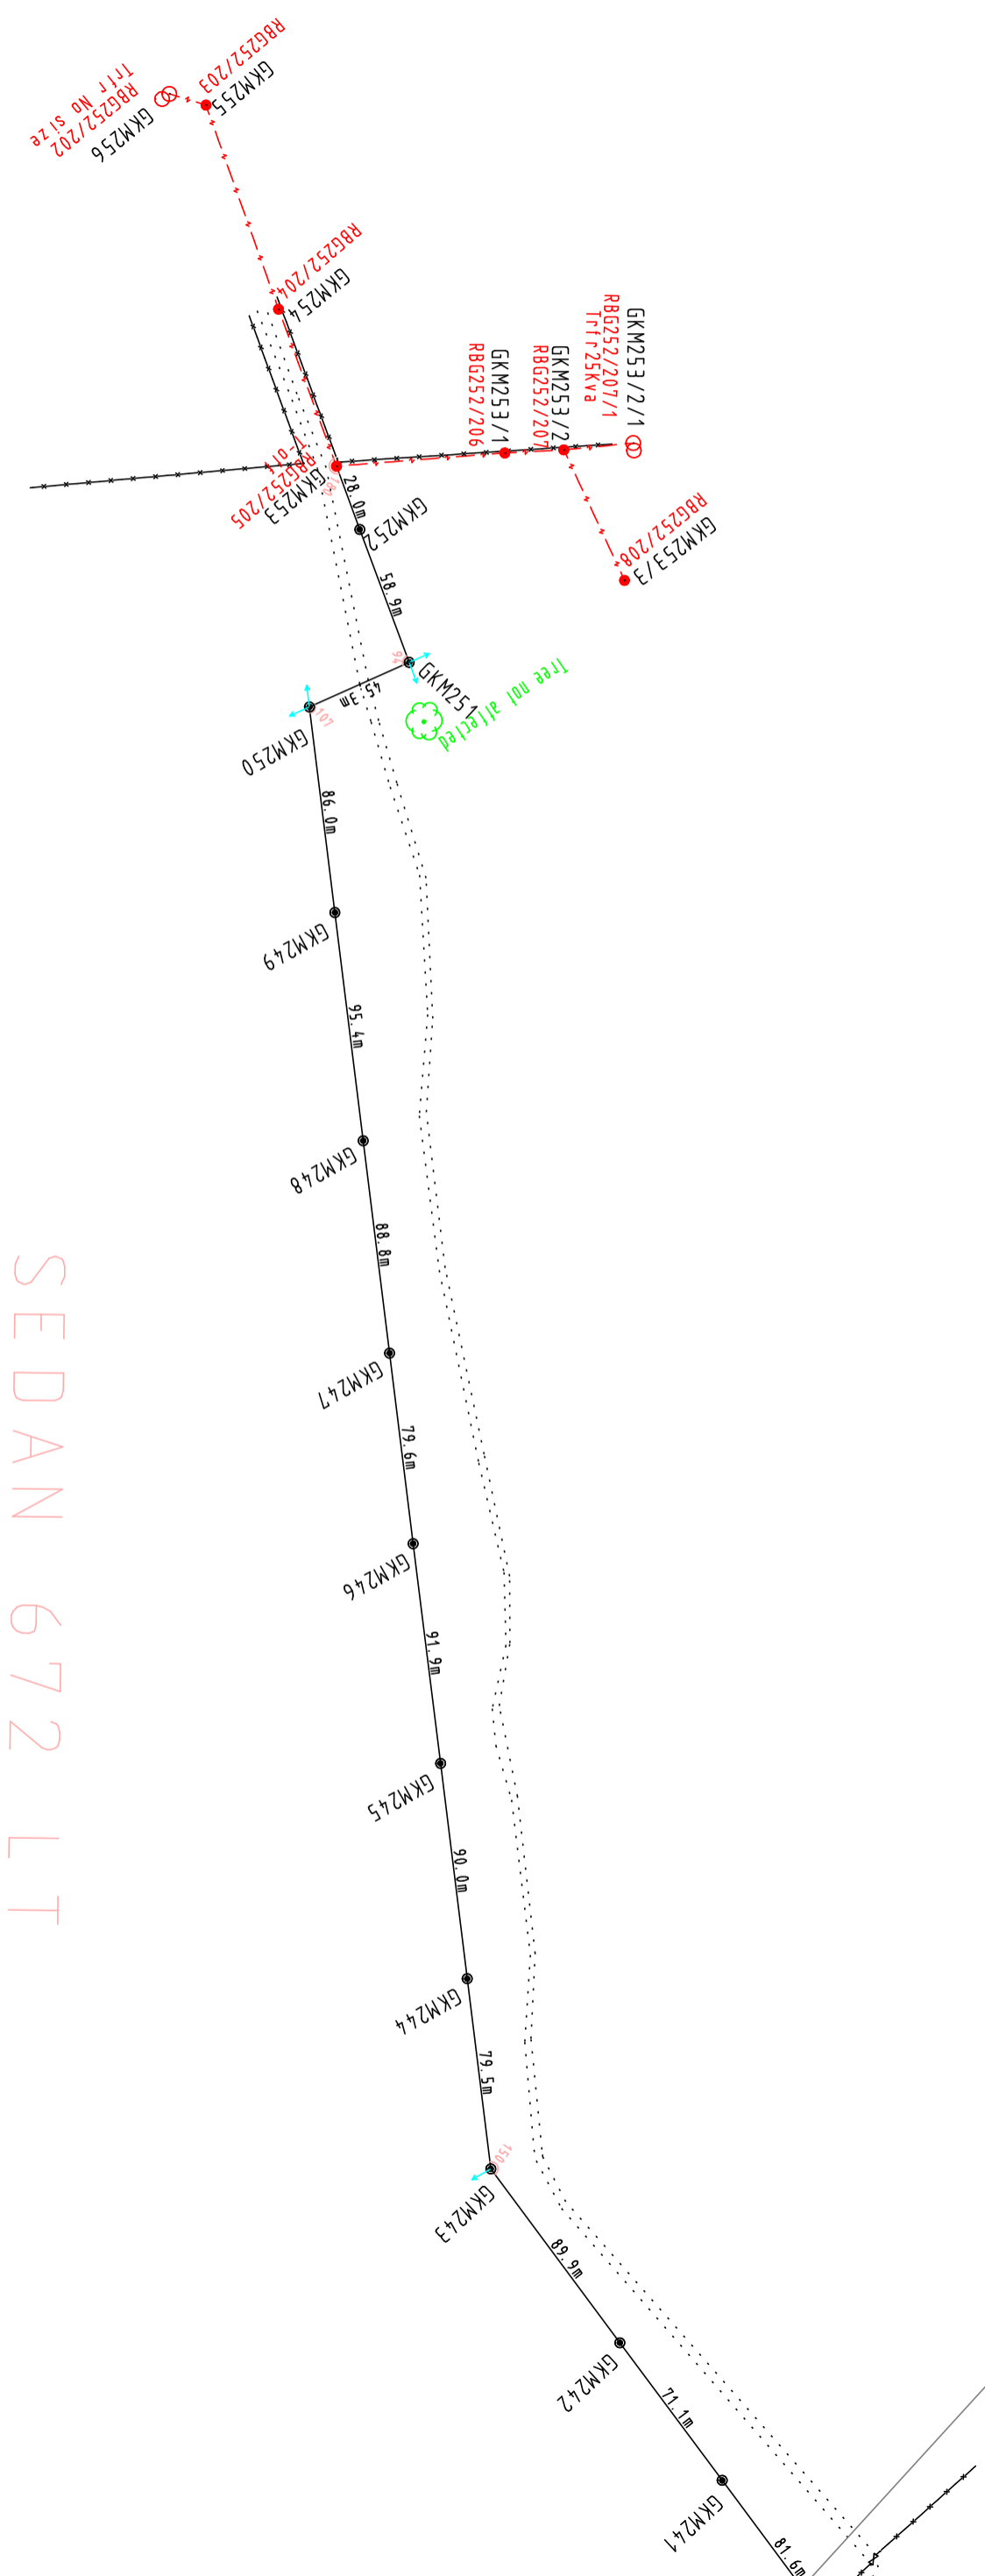

SEDAN 672 LT



57750
 Y | X
 2649625