


# ROOIVAL SPITSKOP LINE REFURB

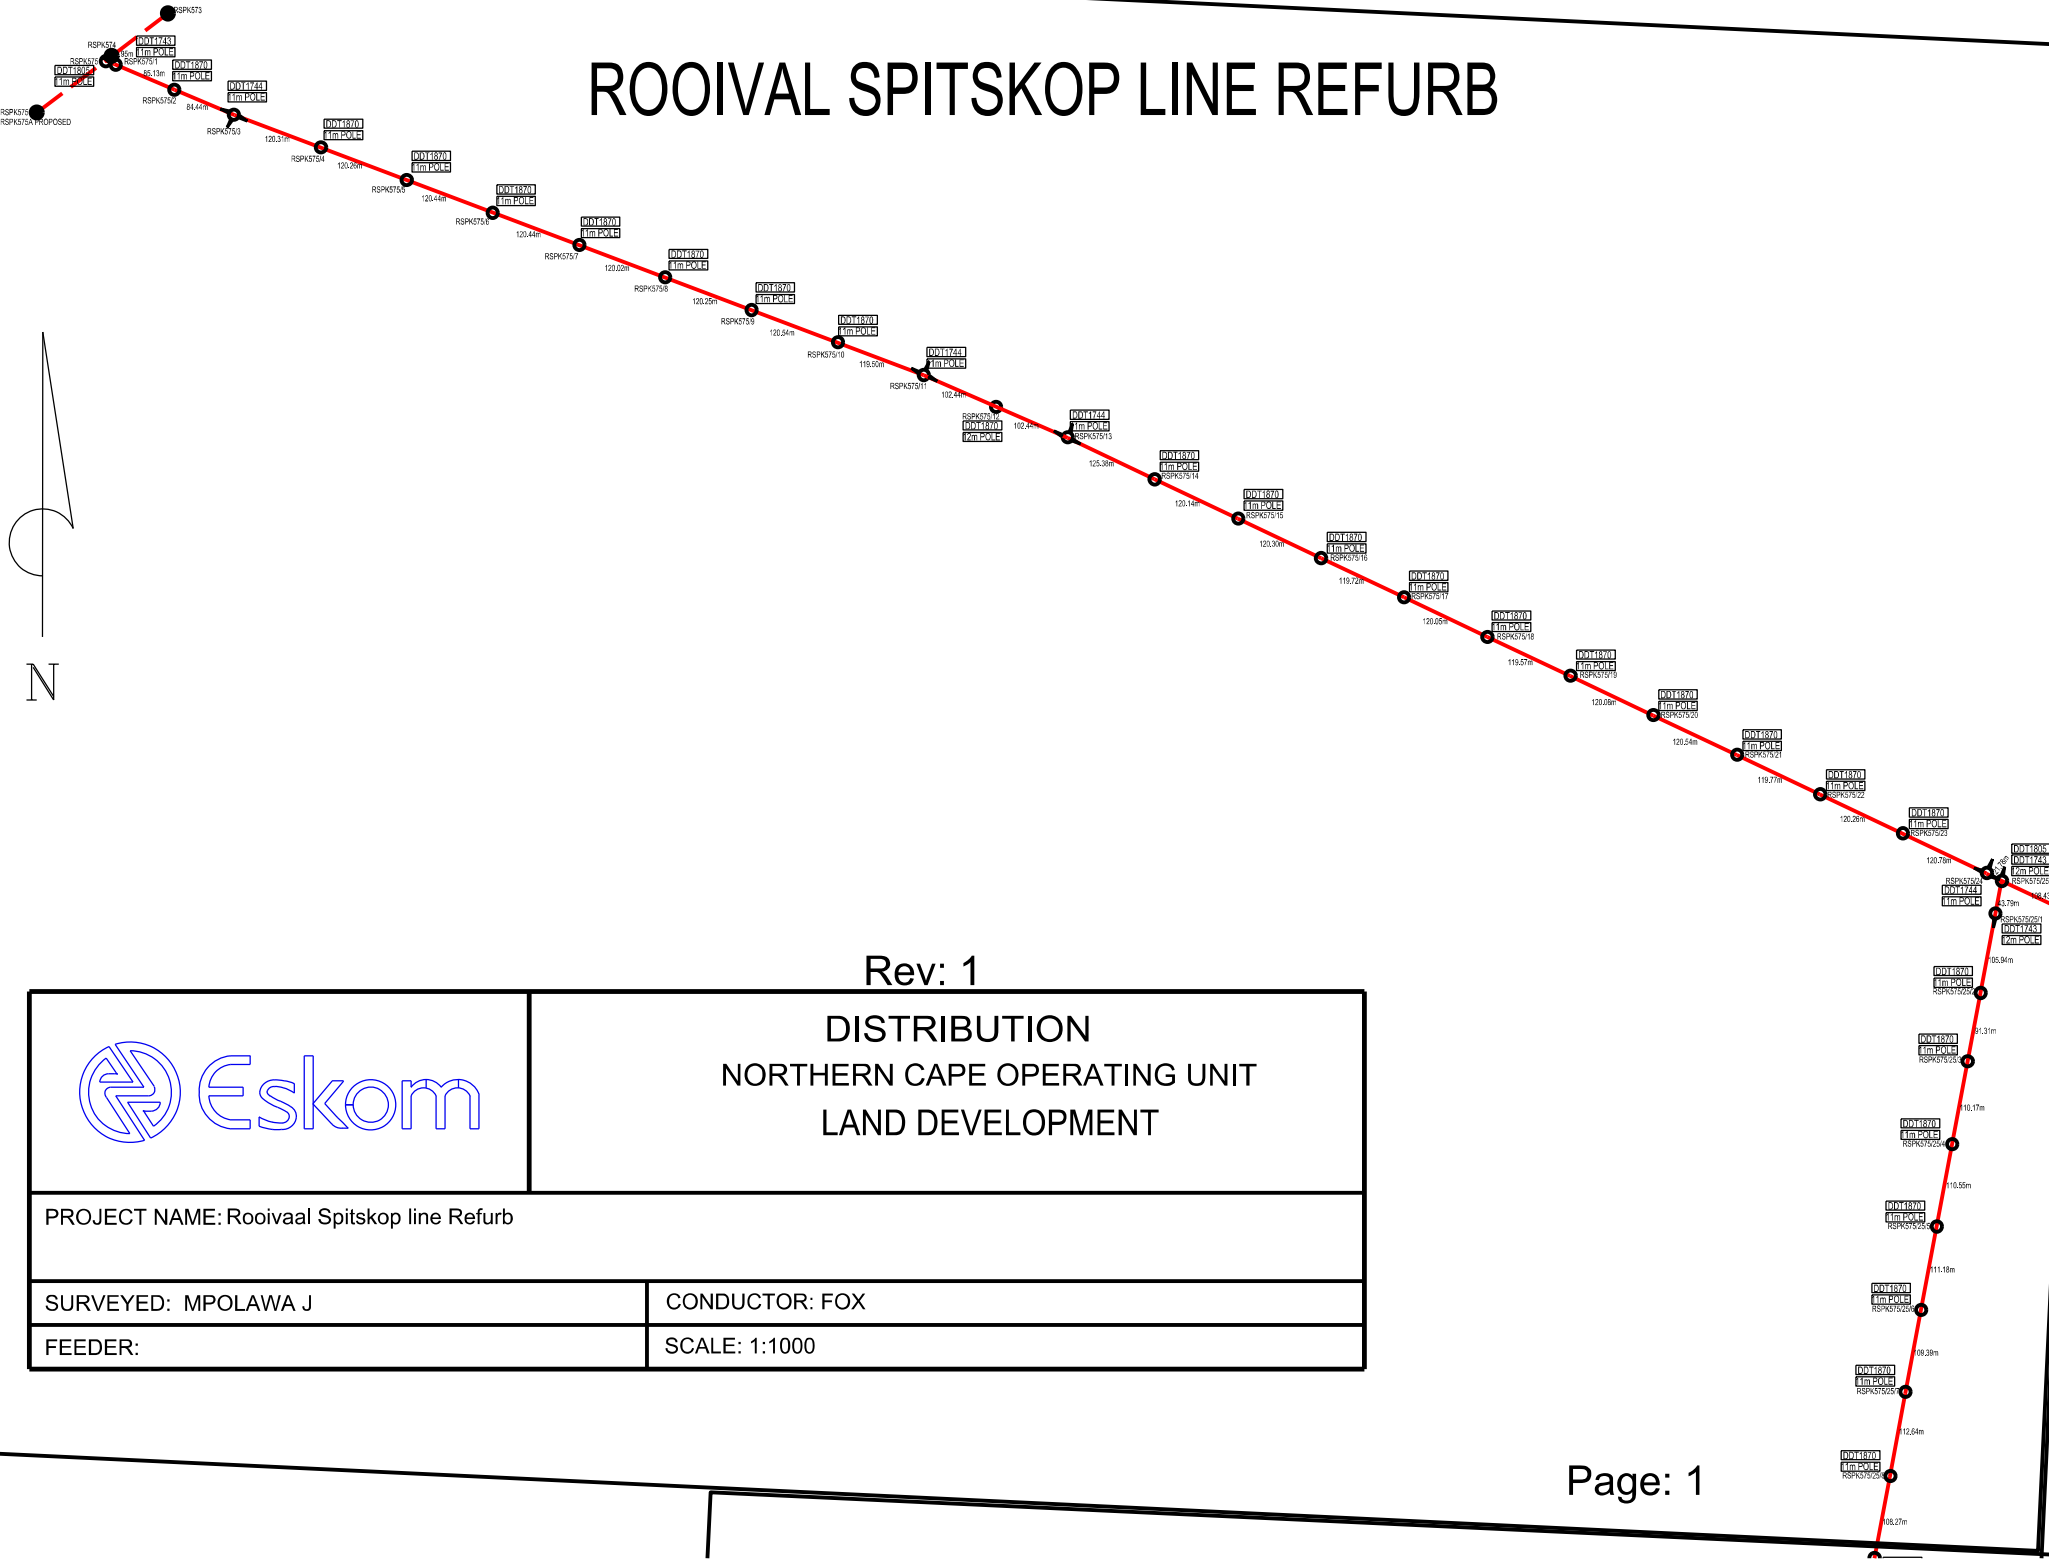

Rev: 1



DISTRIBUTION  
NORTHERN CAPE OPERATING UNIT  
LAND DEVELOPMENT

PROJECT NAME: Rooivaal Spitskop line Refurb

SURVEYED: MPOLAWA J

CONDUCTOR: FOX

FEEDER:

SCALE: 1:1000