



ROOIVAL SPITSKOP LINE REFURB

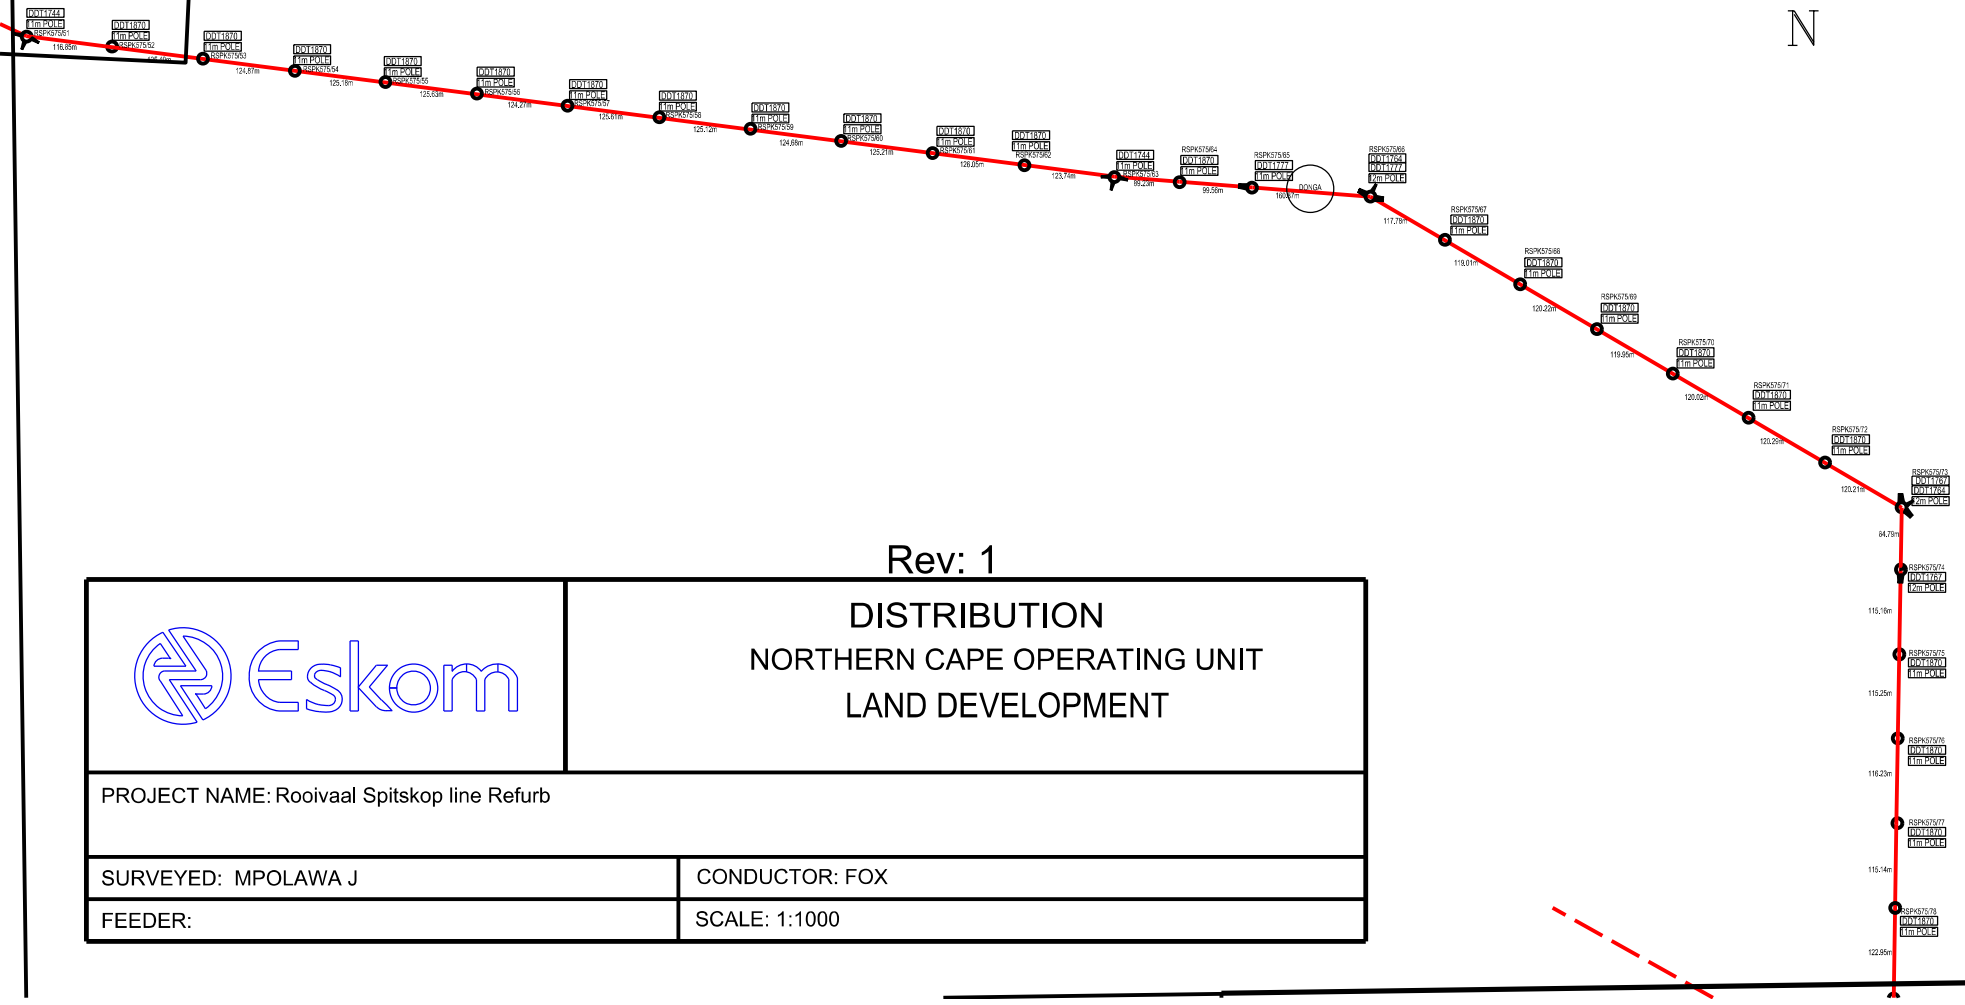

Rev: 1

	DISTRIBUTION NORTHERN CAPE OPERATING UNIT LAND DEVELOPMENT	
	PROJECT NAME: Rooivaal Spitskop line Refurb	
SURVEYED: MPOLAWA J	CONDUCTOR: FOX	
FEEDER:	SCALE: 1:1000	