


TYPE	SHOPFRONT 07	SHOPFRONT 08
QUANTITY	1	1
LOCATION	Lobby	Lobby, Isolation
GLAZING	6mm Monolithic annealed glass & Toughened safety glass as indicated	

SPECIFICATION

Powder coated 'Black' aluminium window size as shown (complying with AAAMSAperformance criteria A2), with 34 frame system, including silicone beads to be installed at window frame and plaster junctions with stainless steel friction stays, glazed with SmartGlass 6mm toughened clear glass or 6mm patterned glass in accordance with NBR part N, SABS 0137 glazing materials and window frame fixed with lugs plugged and screwed to brickwork or concrete. Windows supplied with 100 micron thick plastic sleeve for protection. Safety laminated glazing to be as per national building regulations Part N - Glazing

All furniture to be as per Architects approval.

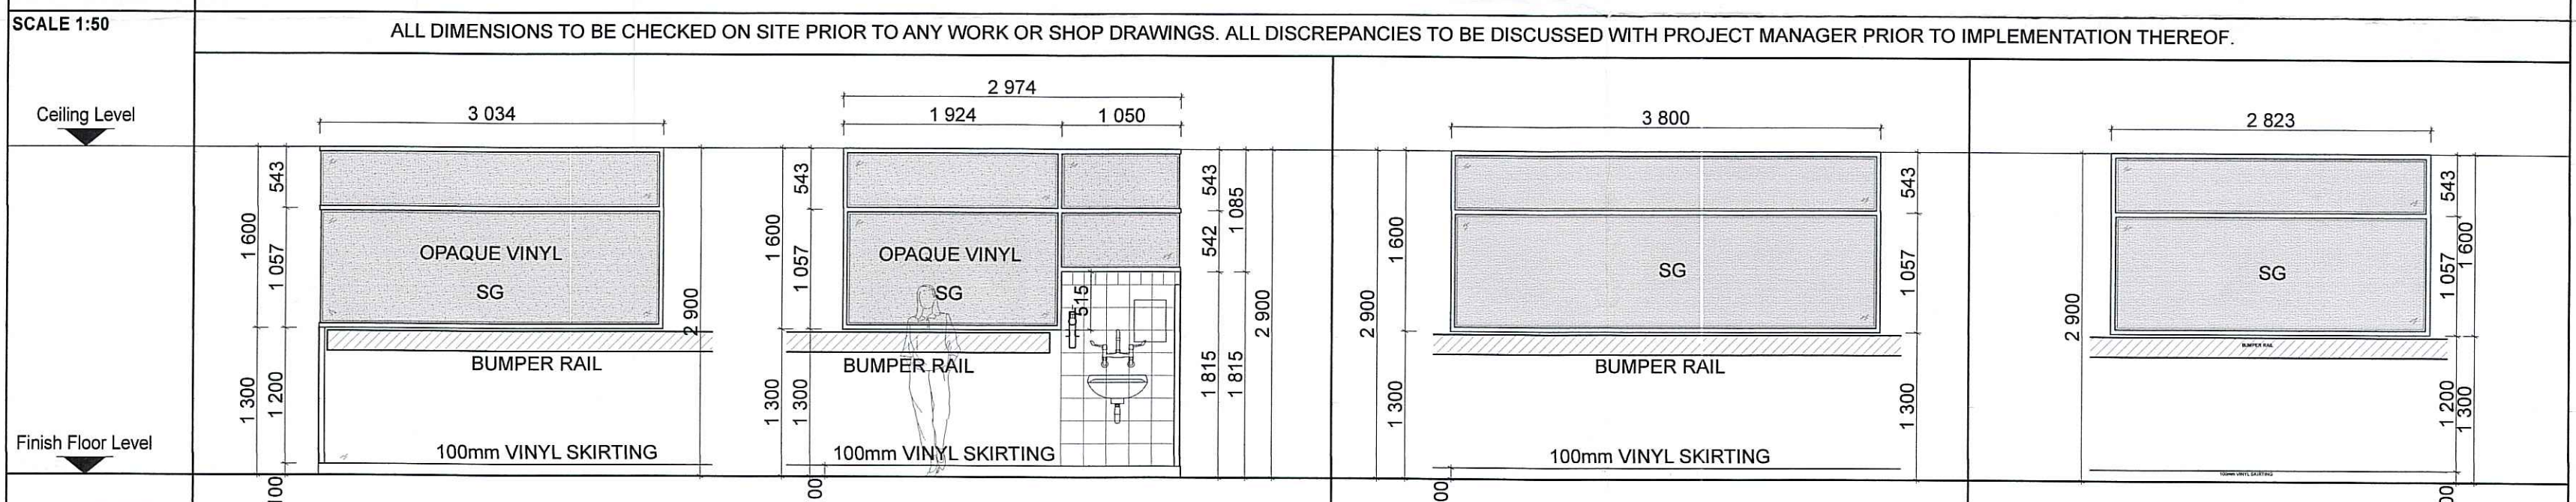


TYPE	SHOPFRONT 09	SHOPFRONT 10	SHOPFRONT 11
QUANTITY	1	1	1
LOCATION	Doctor's Office	Seminar Room	Staff Tea Room
GLAZING	6mm Monolithic annealed glass & Toughened safety glass as indicated		4mm Toughened safety glass as indicated

SPECIFICATION

Powder coated 'Black' aluminium window size as shown (complying with AAAMSAperformance criteria A2), with 34 frame system, including silicone beads to be installed at window frame and plaster junctions with stainless steel friction stays, glazed with SmartGlass 6mm toughened clear glass or 6mm patterned glass in accordance with NBR part N, SABS 0137 glazing materials and window frame fixed with lugs plugged and screwed to brickwork or concrete. Windows supplied with 100 micron thick plastic sleeve for protection. Safety laminated glazing to be as per national building regulations Part N - Glazing

All furniture to be as per Architects approval.

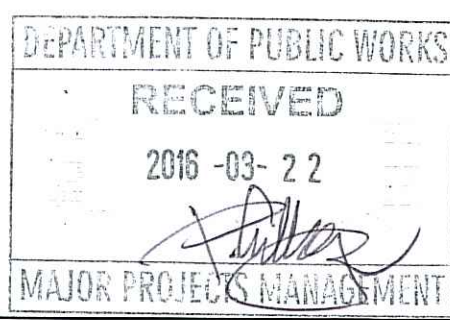

REVISION	DATE	NO.	REVISIONS	INIT.
*		*		*

Client

Signature: Date:

SAKHISIZWE ARCHITECTS

HEAD OFFICE
41 SWAPO ROAD, BROADWAY, DURBAN NORTH
TEL: 031-563 3424 FAX 031-563 3518
www.sakhisizwearchitects.com

BRANCH OFFICE
SUITE 2b GOLDEN PENNY CENTRE,
26 HELY HUTCHINSON STREET, MTUNZINI
TEL: 035-753 4590 FAX 035-753 4592
www.sakhisizwearchitects.com

Professional Architect's Signature: *K.P. Mawesana*

Mr K.P.Mawesana (Pr Arch) sacap (7902), saia (7593)

PROJECT DESCRIPTION:
ADDITIONS AND ALTERATION TO EXISTING KING EDWARD VIII HOSPITAL NEONATAL NURSERY, PHYSIOTHERAPY & PSYCHOLOGY DEPARTMENT ON ERF 8487 AND ERF 8489 OF THE FARM DURBAN

DRAWING TITLE
NEONATAL NURSERY WINDOW SCHEDULE & SHOPFRONT

DATE: MARCH 2016	SCALE: AS SHOWN	DRAWN: SM
PROJECT NO.: S391	DRAWING NO.: SD - 105	REVISION 07c

ISSUED FOR APPROVAL	
ISSUED FOR INFORMATION	
ISSUED FOR SUBMISSION	
ISSUED FOR TENDER	
ISSUED FOR CONSTRUCTION	