

Reference	CAD-Line Survey-LOU
Effective Date	15/10/2015
Revision	01


Description	Quantity
Shrubs > 40 cm	
Trees	
Trees to Trim	
Bushclearing required (m)	

HOOFPYN 269 KT REMINDER

NB: GIRAFFES PRESENT

BUILD NEW LINE(2265m) FROM FMC439/2 TO FMC439/31, THEN FMC439/2 TO FMC439/4/2
DISMANTLE EXISTING LINE(2113m) FROM FMC439/2/2 TO FMC439/2/1

LEGEND		
	HV CONDUCTOR	
	New Pole	
	New Transformer	
	Existing Pole	
	Existing Transformer	
	New Line	
	Existing MV Line	
EMBARKMENT		
	3	
	2	
	1	
ZM MATHIBA	0	[07/09/2021]
SURVEYOR	REV	SURVEY DATE

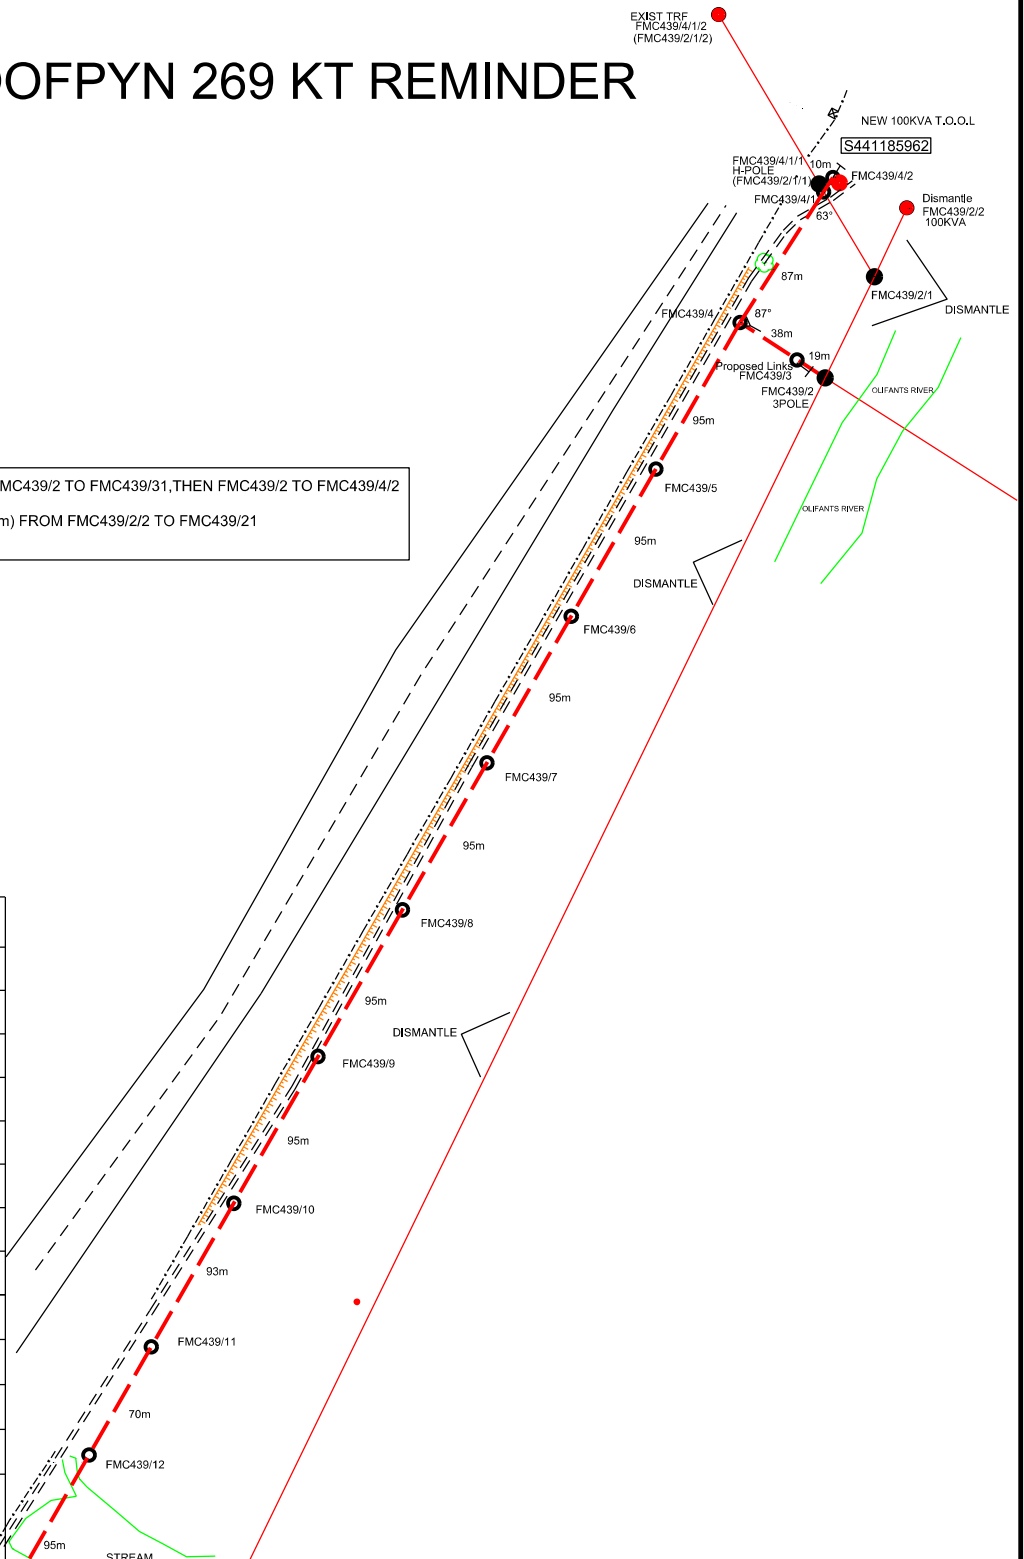

FEEDER:	FOSKOR MICA 22KV
PROJECT NO:	S441154295;S441185962;S441185952
CONDUCTOR:	FOX
LENGTH OF LINE:	New Line=2265m Dismantle=2113m
SURVEYOR:	Z.M MATHIBA
DRAUGHTSPERSON:	Z.M MATHIBA

CUSTOMER:	KINGFISHER GOLF ESTATE(PRORIETARY)LIMITED
PROPERTY:	HOOFPYN 269 KT REMINDER
CONTACT DETAILS	
SCALE:	[1:2 500]
PAGE:	[1] of [3]

THIS DRAWING IS THE PROPERTY OF ESKOM
Disclaimer: Eskom is not responsible for any errors displayed on this drawing