


**Plan - Existing**

1 : 100

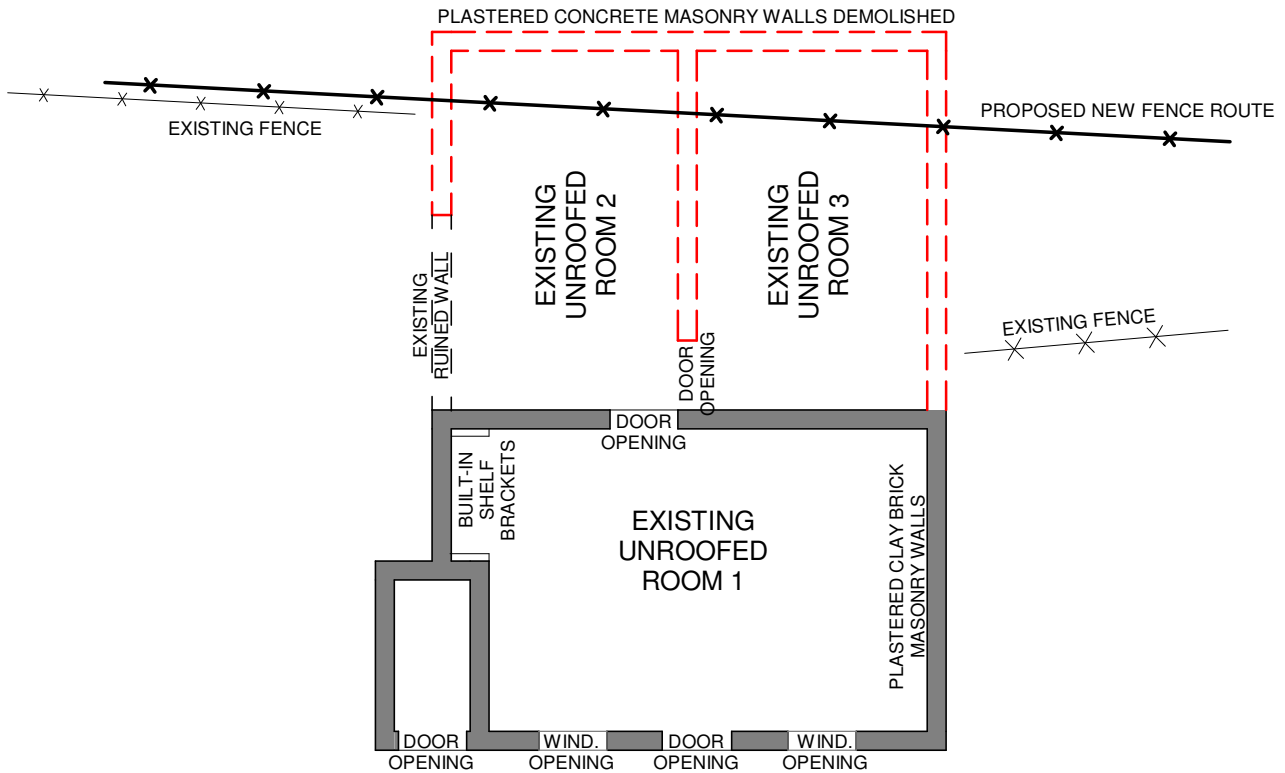

**Ground - DEMOLITION**

1 : 100

Project Title:  
**Gandhi Phoenix Settlement Fencing**

Drawing Title:  
**Demolition Plan - Un-roofed Ruin**

date: August 2021  
 drawn: BS  
 scale: 1 : 100

Job No. <b>S534</b>	Dwg. No. <b>SK-005</b>	Rev. No.
---------------------	------------------------	----------

Sheet size: A4