



NB: THIS IS ONLY A PROPOSED E.N.S. DIAGRAM AND SHOULD NOT BE USED. DEPOT TO FINALISE FUSE POSITION BEFORE COMMISSIONING.



NAMA GARIES SHEET 1 OF 7

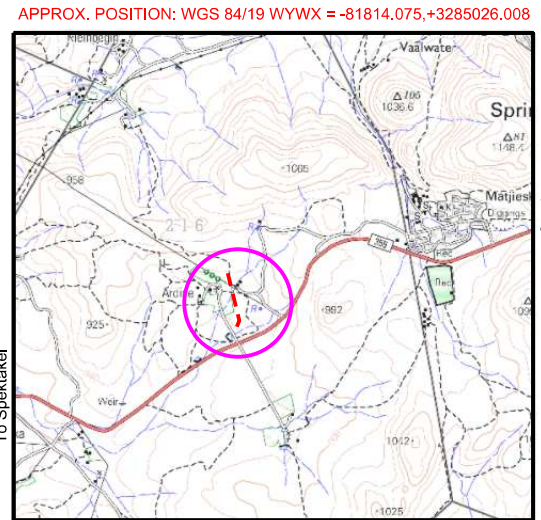


LOCALITY PLAN 2917DB SCALE 1: 50 000

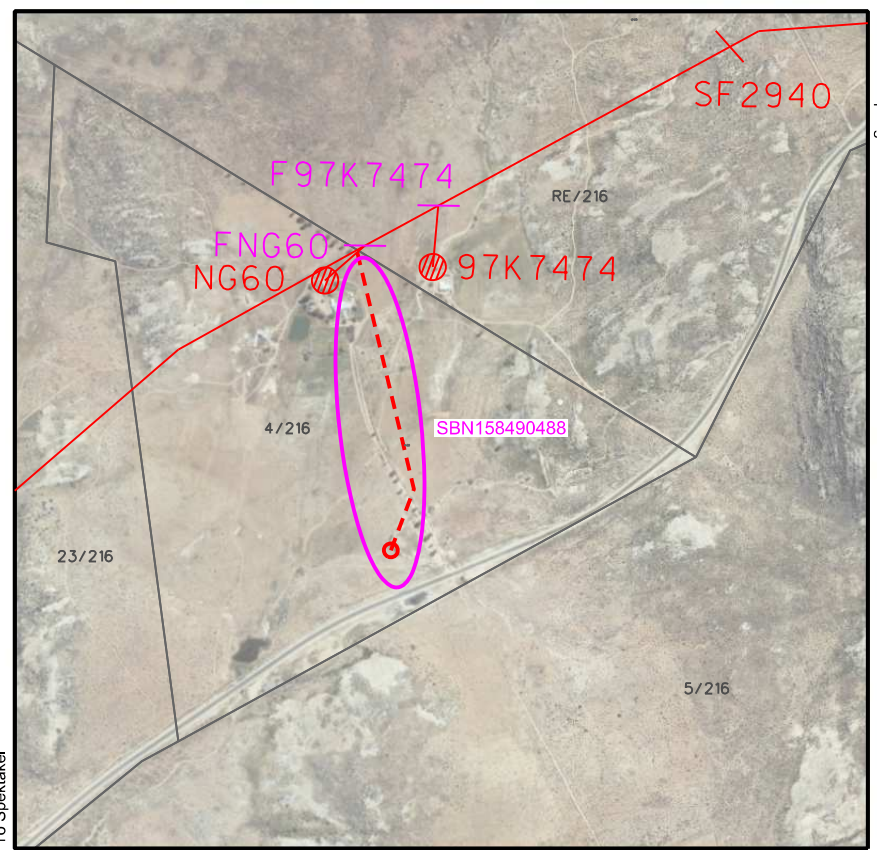

PORTION OF 2917DB - 97K7479 SCALE 1:10 000

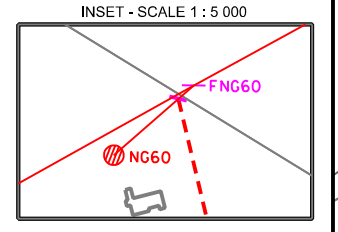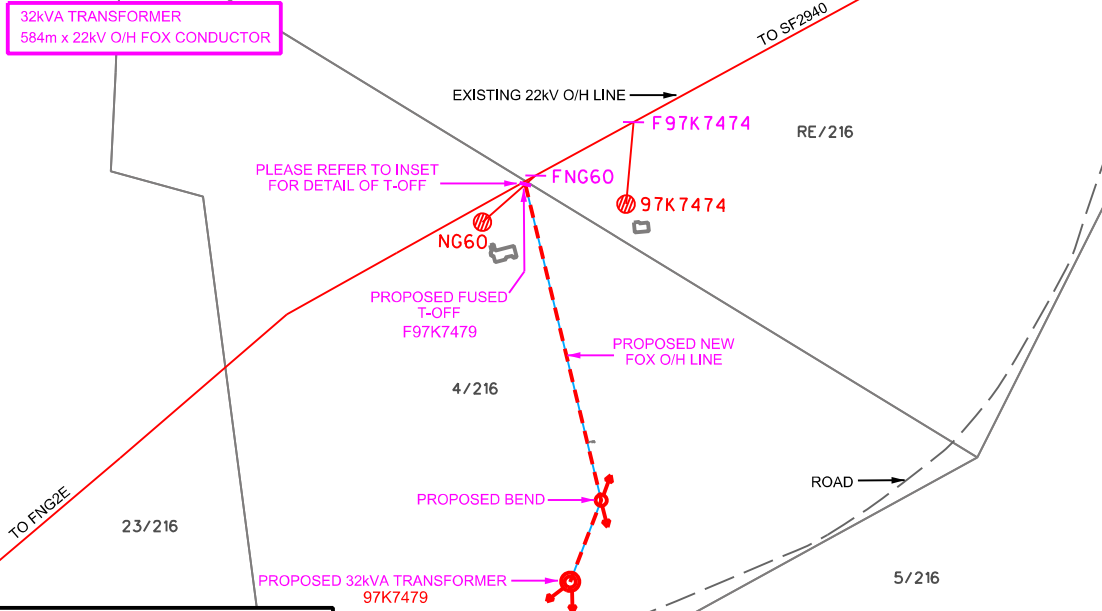

COPY OF APPROVED PLAN

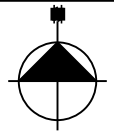

SCALE 1 : 7 500

THIS DRAWING IS THE PROPERTY OF Eskom

LAND DEVELOPMENT SECTION
 ALL CABLE POSITIONS ARE APPROXIMATE AND SHOULD BE VERIFIED ON SITE
 TEL 021-980 3129 FAX 021-980 3053

DESIGN APP: P. VIVIERS
 DATE: 03/11/2015

REV	REVISION DESCRIPTION	BY	CHKD	AUTH	DATE

Eskom Distribution
 SPRINGBOK CNC
 TWEEDAM - FARM 4/216
 SPRINGBOK
 MOSTERT BEGRAFNISDIENSTE (HANAJA PLAAS)
 NEW 32KVA SUPPLY

SBN158490488

DESIGN APP: P. VIVIERS DATE: 03/11/2015	DRAWN: L. SWART DATE: 27/01/2016	SET	SHEET	REVISION
S-WC 13554		02	00	0