


ELEVATION 2

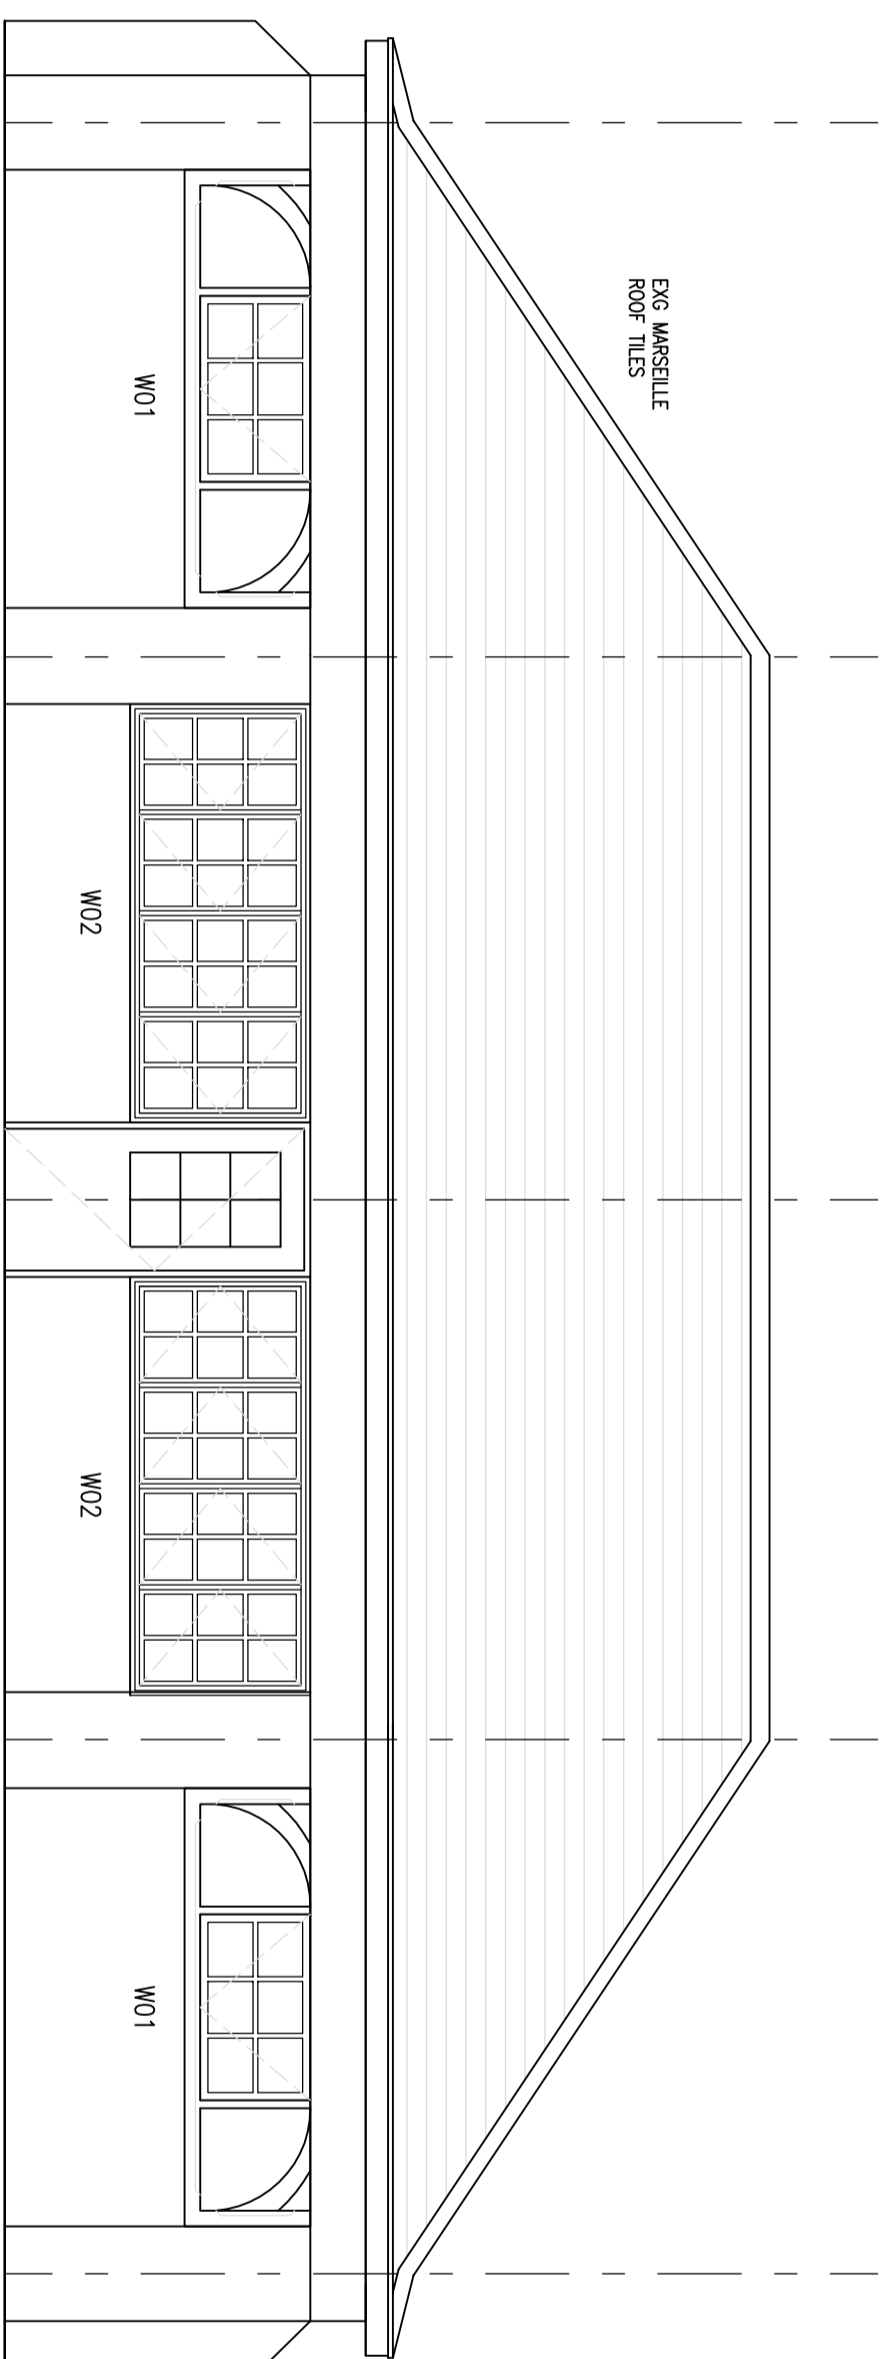

ELEVATION 3

Lindsay Napier architect
 P. O. Box 474 Hillcrest 3650
 tel : 0836608921
 pr arch 5320

PROPOSED REFURBISHMENT OF
 GORDON ROAD SCHOOL
 ELEVATION AND SECTION - EXISTING SHED

SCALE : 1:100
 DATE : 27/11/2022
 PROJECT NO. :
 22-76/SD02