



SECTION

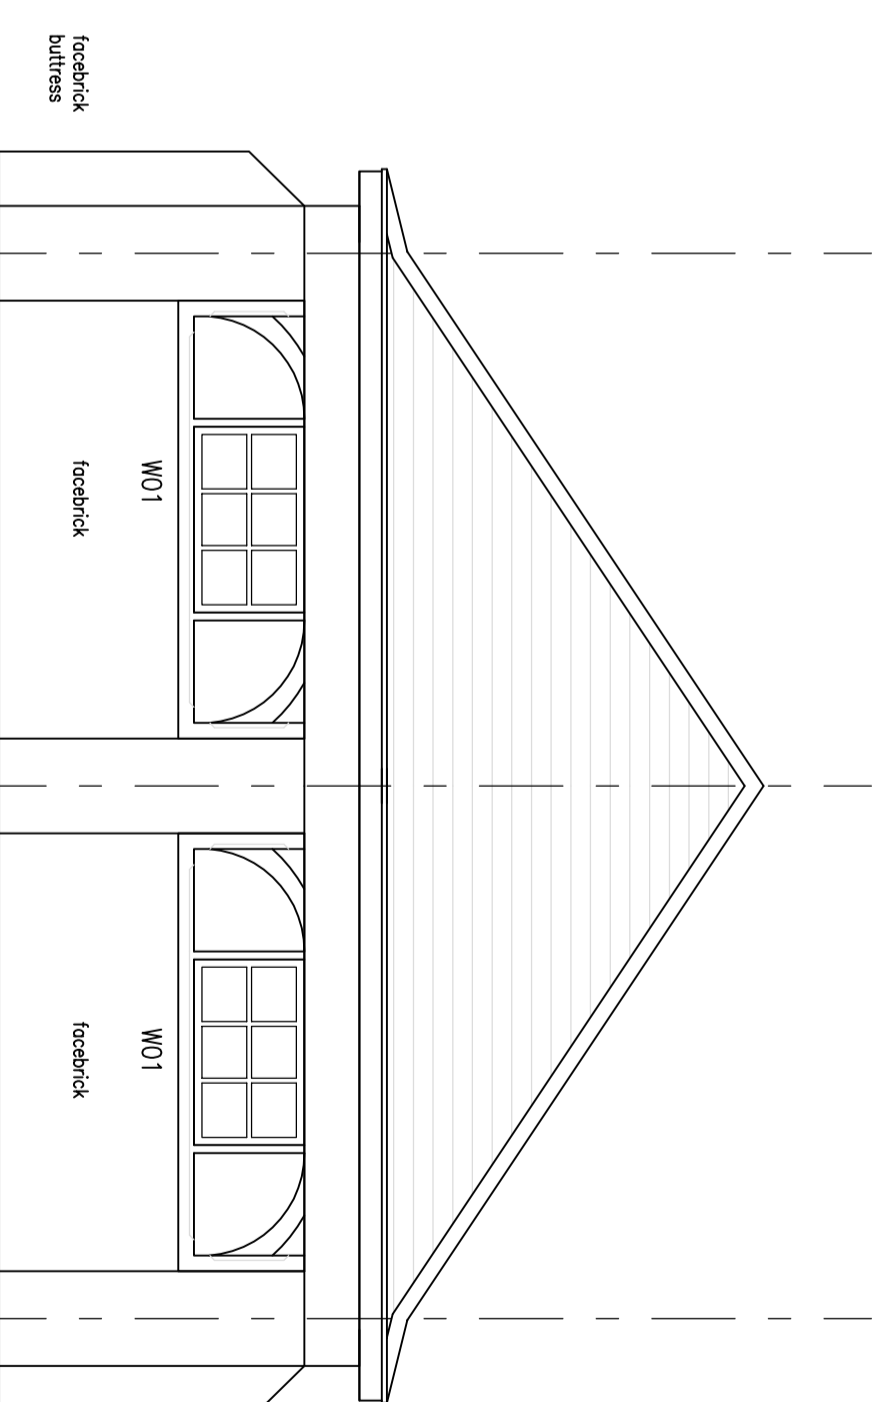

ELEVATION 1

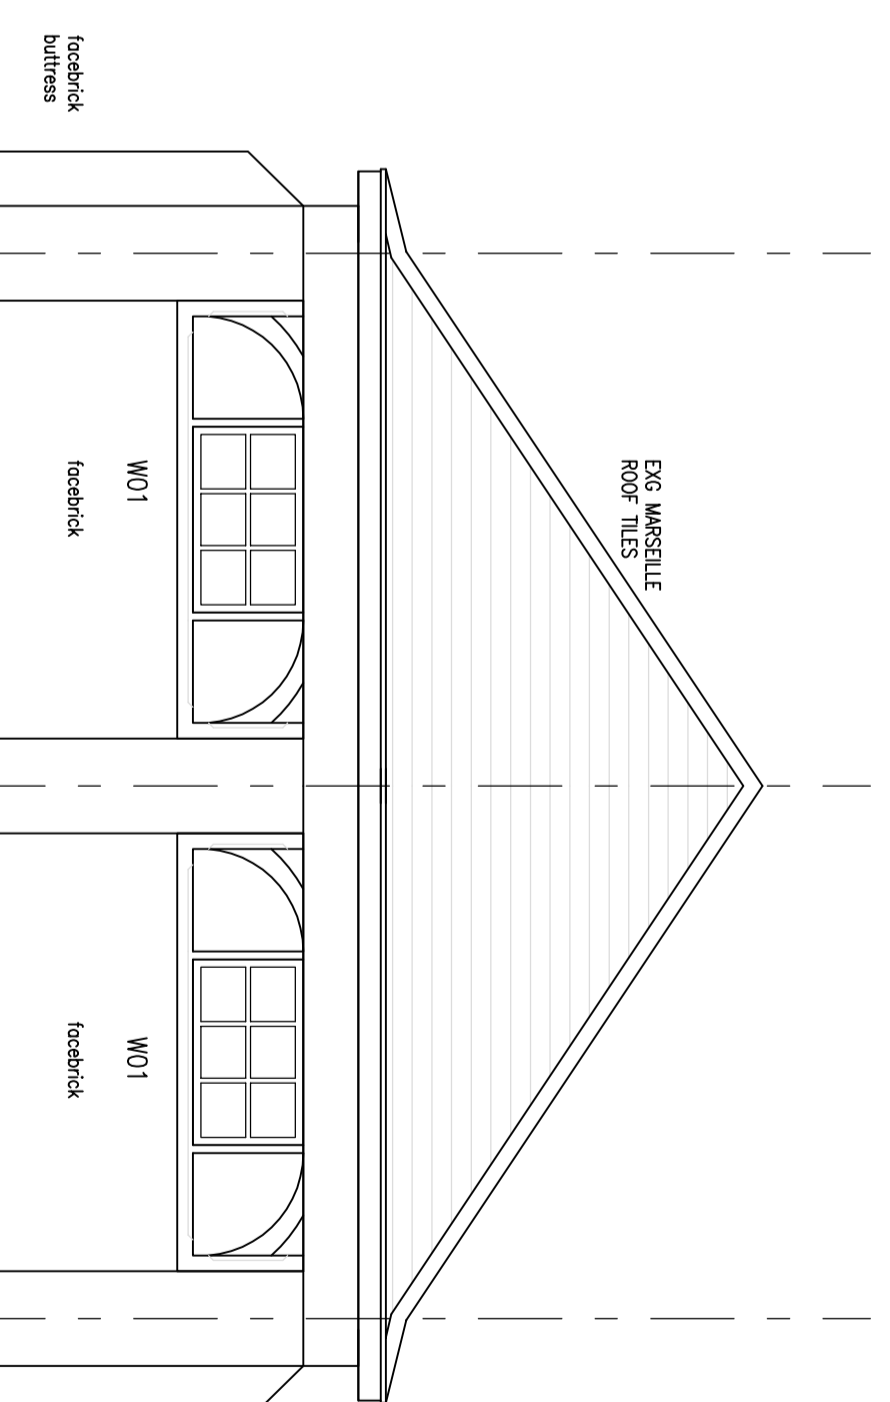

ELEVATION 5

Lindsay Napier architect
P.O. Box 474 Hillcrest 3650
tel : 0836608521
pr arch 5320

PROPOSED REFURBISHMENT OF
GORDON ROAD SCHOOL
ELEVATION AND SECTION - EXISTING SHED

SCALE : 1:100
DATE : 27/11/2022
PROJECT NO. :
22-76/SD03