


BASEMENT FLOOR PLAN

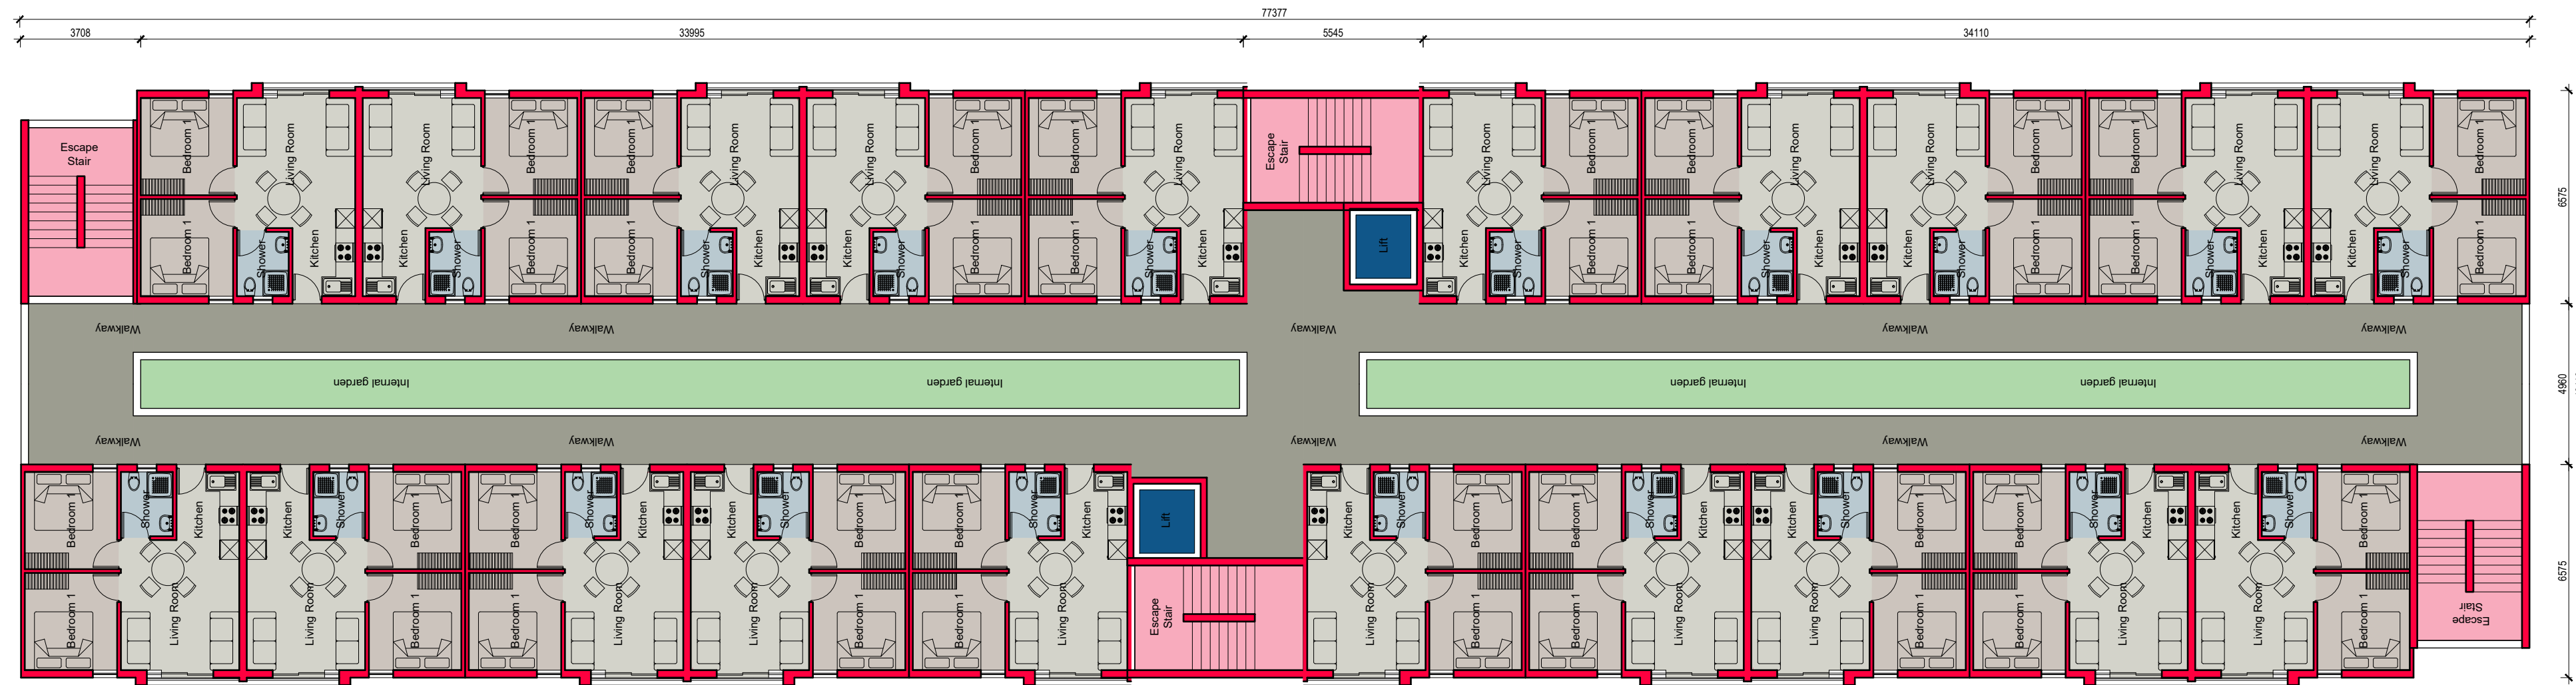

TYPICAL FLOOR PLAN