




SECTION W - W SCALE : 1 : 200

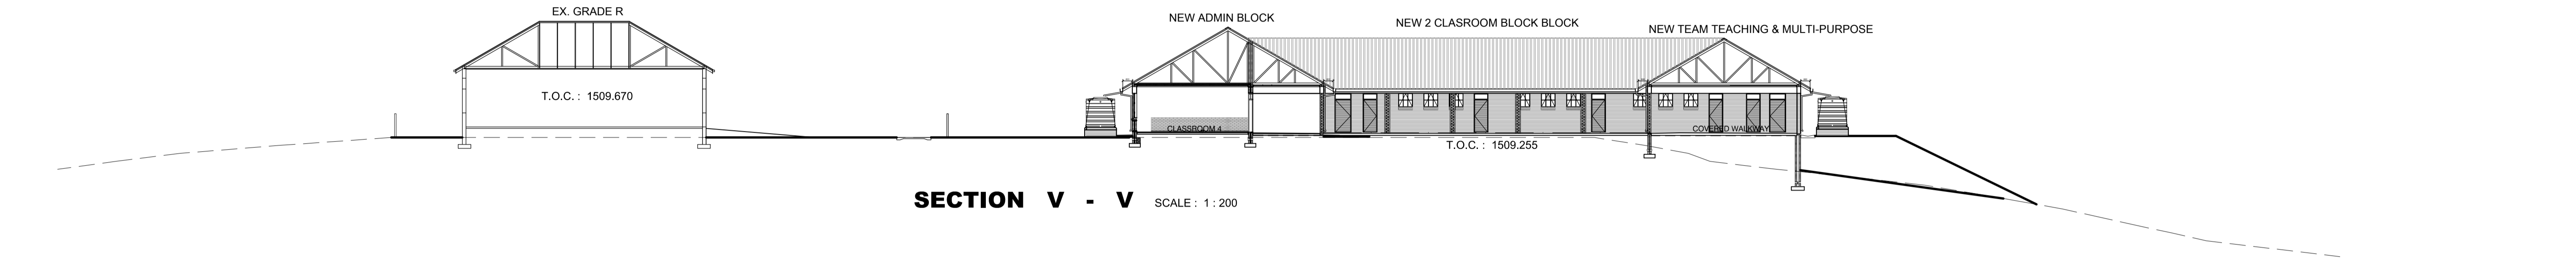


SECTION V - V SCALE : 1 : 200

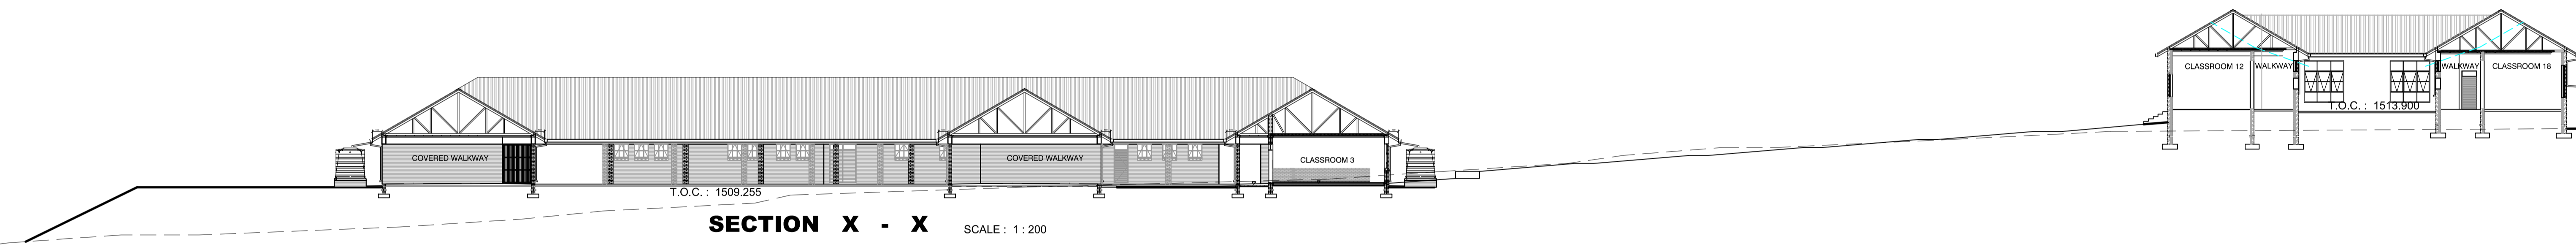

SECTION X - X SCALE : 1 : 200

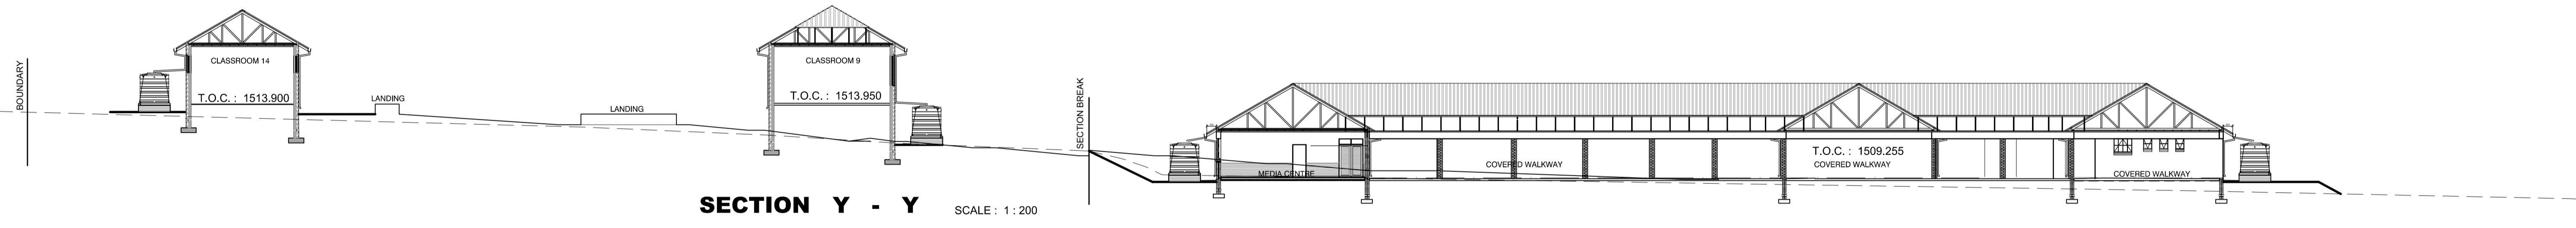

SECTION Y - Y SCALE : 1 : 200

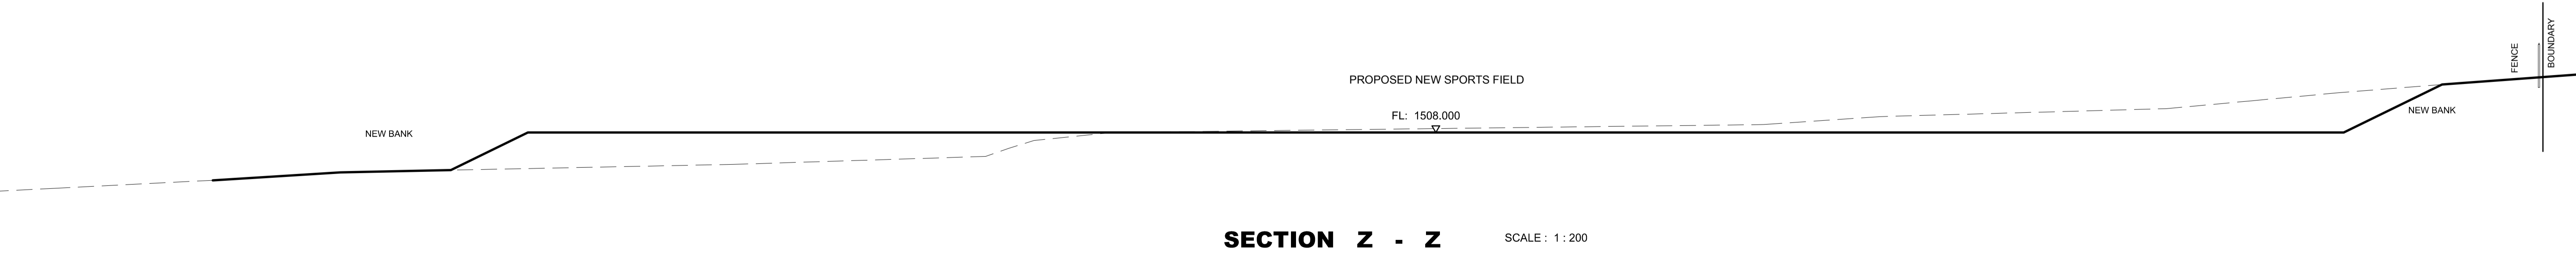

SECTION Z - Z SCALE : 1 : 200

- GENERAL NOTES:**
- NO CONSTRUCTION WORK SHALL COMMENCE ON SITE PRIOR TO APPROVAL OR SUBMISSION FOR INFORMATION PURPOSES OF ARCHITECTURAL PLANS TO THE LOCAL MUNICIPALITY
 - ALL WORK TO COMPLY WITH SANS 10400
 - ALL LEVELS AND DIMENSIONS TO BE CHECKED ON SITE PRIOR TO COMMENCEMENT OF ANY WORK
 - ALL DISCREPANCIES TO BE BROUGHT TO THE IMMEDIATE ATTENTION OF THE AUTHOR
 - ALL PLUMBING BY REGISTERED CONTRACTOR
 - ALL ELECTRICAL BY REGISTERED CONTRACTOR
 - IF ON EXCAVATION IT IS FOUND TO CONTAIN EXPANSIVE CLAY, EXCESSIVE GROUND WATER OR OTHER POOR SOIL CONDITIONS, THEN ALL FOUNDATIONS ARE TO BE BUILT TO PROFESSIONAL ENGINEERS DETAILS AND UNDER HIS SUPERVISION
 - NO VEGETATION TO BE AFFECTED ON SITE UNLESS APPROVAL IS ISSUED BY THE RELEVANT AUTHORITY
 - BOUNDARY BEACONS TO BE EXPOSED AND DEMARCATED
 - GLASS THICKNESS TO COMPLY WITH N12
 - SAFETY GLAZING IN ACCORDANCE WITH N13 REQUIRED
 - ONLY FIGURED DIMENSIONS TO BE USED ON ALL DRAWINGS

vhb ASSOCIATES
ARCHITECTURE & PROJECT MANAGEMENT
 HEAD OFFICE: KWA-ZULU NATAL SUITE 1, BISSET HOUSE 48 BISSET STREET PORT SHEPSTONE, 4240
 BRANCH: EASTERN CAPE OFFICE No. 2, FYNN HOUSE STREET No. 6 BIZANA, 4800
 TEL: 039 032 9003 TEL: 039 251 0476
 MOBILE: 082 554 3427 FAX: 039 577 7713
 P. O. BOX 455, PORT SHEPSTONE, 4240
 e-mail: vhb@vhbassociates.co.za

DESIGNED BY N.T./J.D	APPROVED BY
CHECKED BY V.B	DATE
DRAWN BY N.T	DATE
CHECKED BY V.B	DATE
DATE MARCH 2020	DATE



COEGA DEVELOPMENT CORPORATION
 18 CRANBROOK CRESCENT
 UMHLANGA
 4051
 TEL: +27 31 584 1760

DRAWING TITLE
UPGRADES & ADDITIONS OF CLASSROOMS FOR BULWER P.S. - EMIS No. 500113664
 FOR COEGA DEVELOPMENT CORPORATION FOR DEPARTMENT OF EDUCATION
 THIS SHEET
SITE SECTIONS

SCALE 0m 100m 200m 300m 400m 500m 1km			
CENTROID OF DRAWING	CONSULTANTS JOB No.	DRAWING No.	REV
X	CDC 19/01	SDP 02	F
Y	CDC DRAWING No. CDC 116/19		

No.	DATE	REVISIONS	BY	CHD	APP