
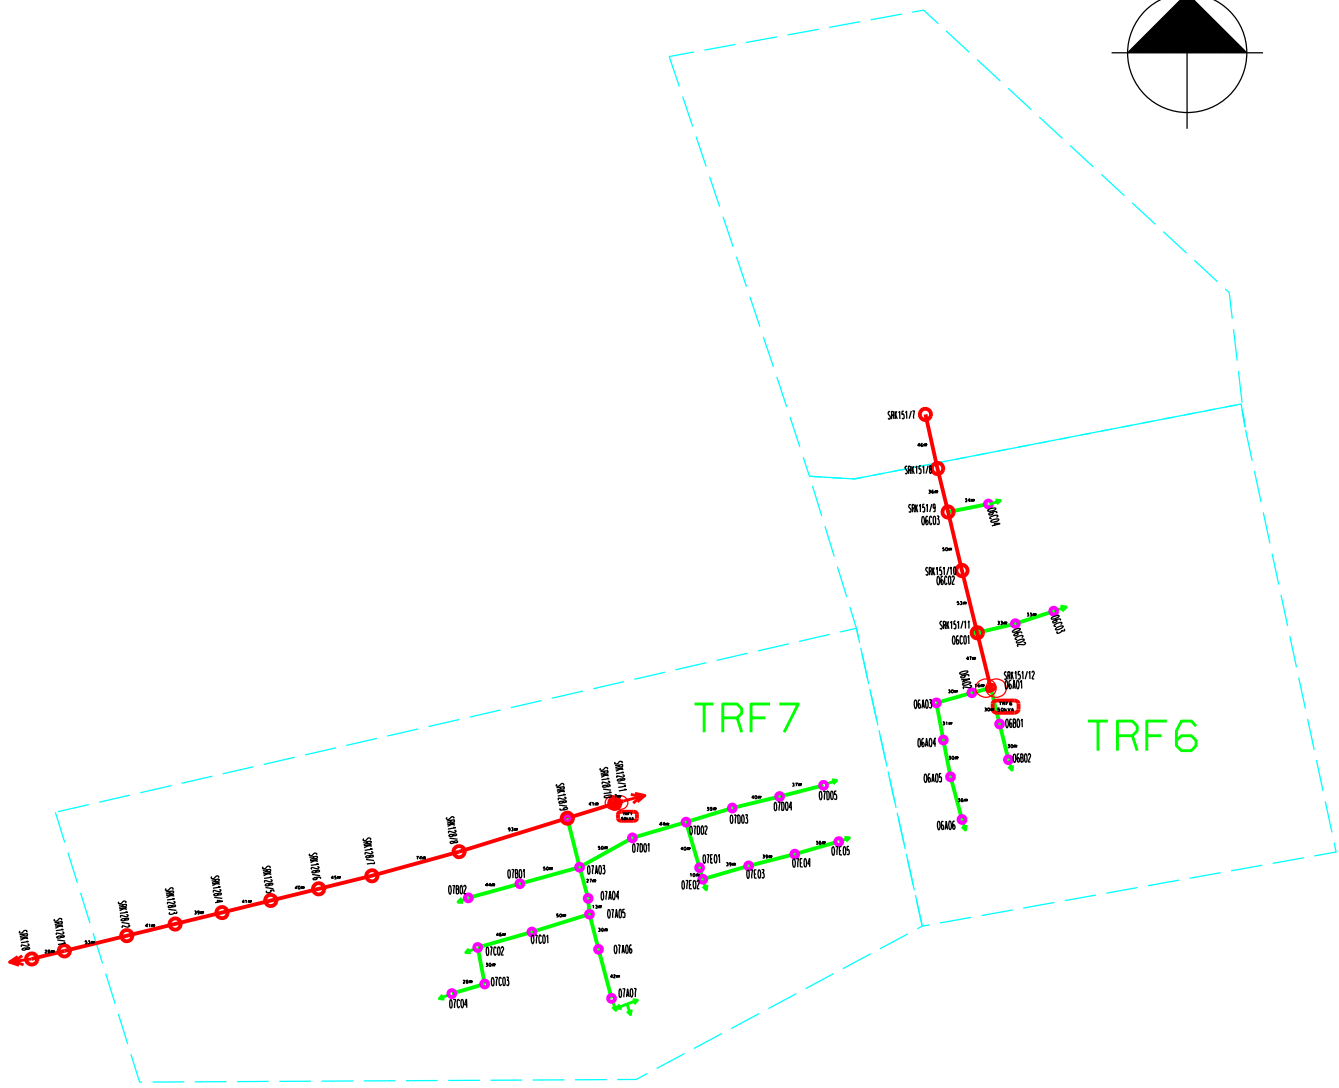


WGS84

SCALE 1:4000

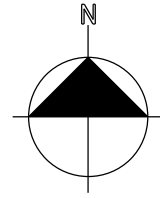

LEGEND	
SYMBOL	DESCRIPTION
	LV POLE WITH STAY
	LV POLE WITH STRUT
	MV POLE WITH STAY
	MV POLE WITH STRUT
	MV POLE WITH FLYING STAY
	TRANSFORMER
	LV POLE
	MV POLE
	LV COND.
	MV CONDUCTOR

PLEASE NOTE:  
 NO PROTECTED TREES/PLANTS MAY BE CUT/TRIMMED/REMOVED  
 UNLESS THE APPLICABLE TREE PERMIT IS ISSUED AND HANDED  
 TO THE CONSTRUCTION CONTRACTOR.

BLINKWATER NO.820-LR

100kVA Trfr.  
 Project no:SEKUWE ELECTRIFICATION  
 NAME  
 Drawn by:BULELANI LENGOASA  
 Date:08-04-2019  
 Surveyed by: BUZWE GEOMATICS