



Marulasfontein 634 LQ
 Some Shrubs To Clear
 Hard Rock

41km South Of Lephalale
 Upgrade 311m from 1ph to 3ph

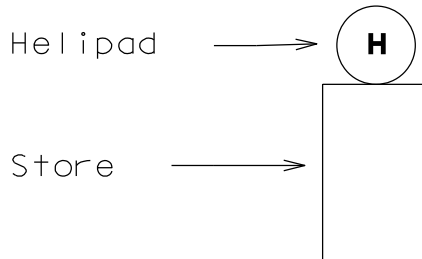

Remove 357m line

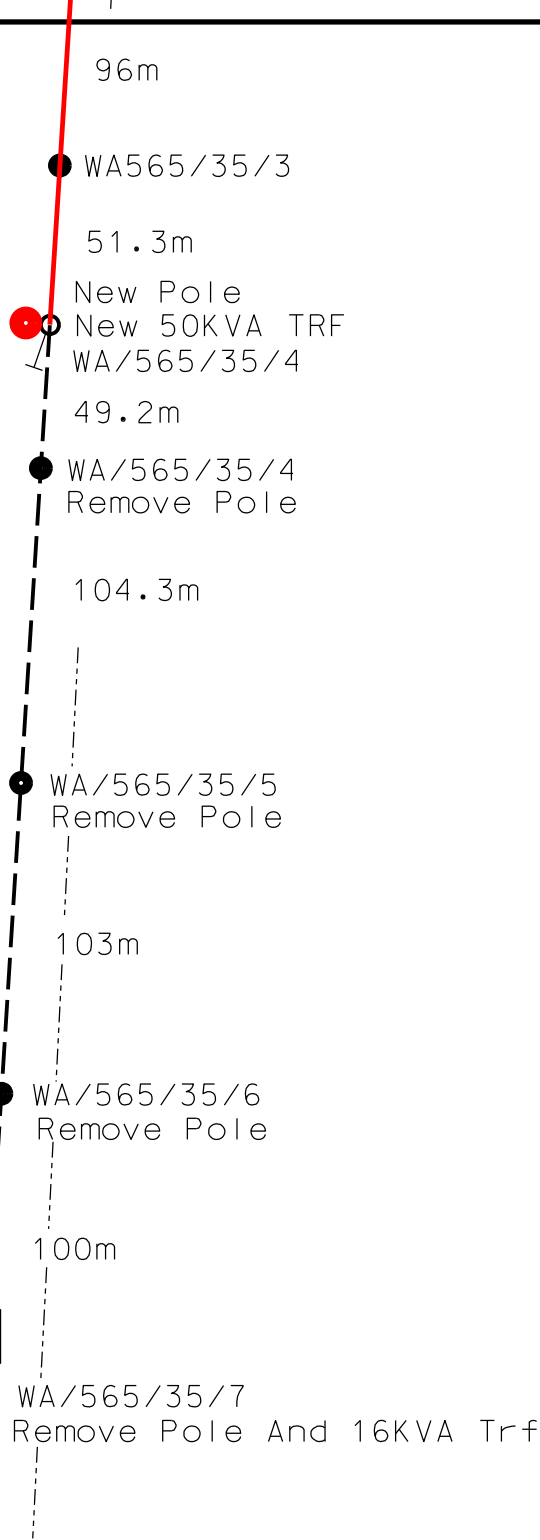


DISTRIBUTION DIVISION
 LIMPOPO OPERATING UNIT
 LAND DEVELOPMENT &
 ENVIRONMENTAL MANAGEMENT



EngSurv cc.
 Pieter du Preez
 082 448 3978
 015 2988 306

FEEDER:	Afguns 22KV	CUSTOMER:	Fame Bright Trade Invest CC
PROJECT NO:	SEL145711493B	PROPERTY:	
CONDUCTOR:	Upgrade to 3ph 0.311KM	Portion 4 Of Marulasfontein 634 LQ	
LENGTH OF LINE:	Remove 0.357km.	COMPILATION:	2327DC S
SURVEYOR:	P du Preez	SCALE:	1 : 2500
DRAUGHTSPERSON:	M Korff	PAGE:	<u>1</u> OF <u>2</u> Lephalale CNC

Marulasfontein 634 LQ
Some Shrubs To Clear
Hard Rock
41km South Of Lephalale
Upgrade 311m from 1ph to 3ph

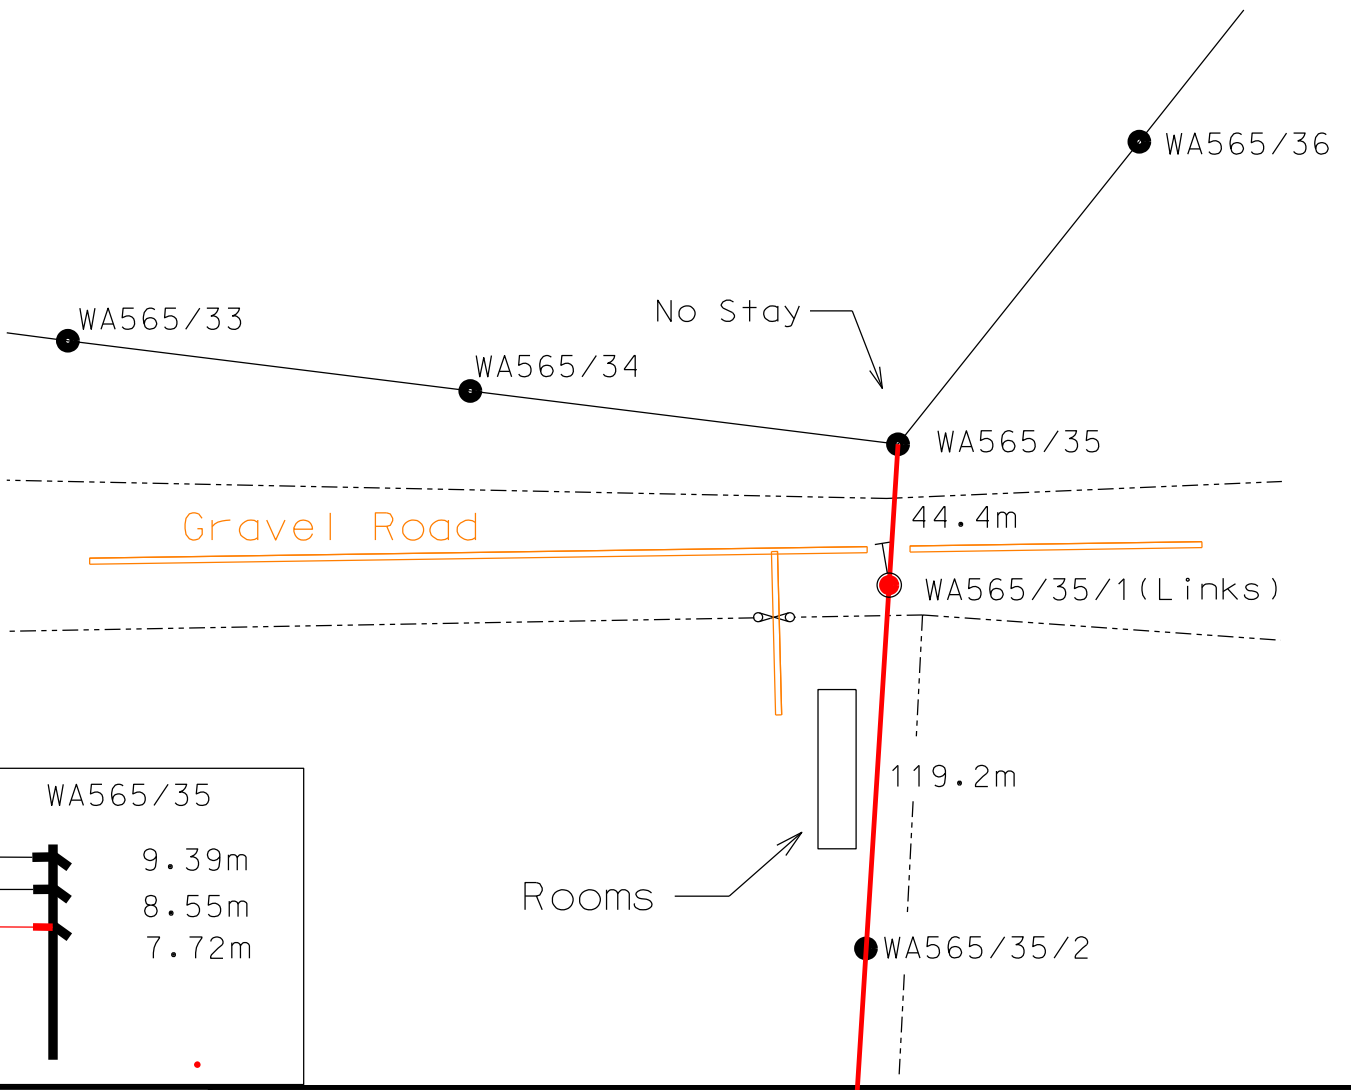

WA565/35	
	9.39m
	8.55m
	7.72m