

DATA			
SYE/SIDES METER/METRES	RIGTINGSHOEKE ANGLE OF DIRECTION	KOORDINATE / CO-ORDINATES STELSEL / SYSTEM L.O. Y X	HOGHTES / HEIGHTS
KONSTANTE/CONSTANTS			

OPPERVLAKTE / AREA:
 OPGEMEET DEUR: J Erasmus
 SURVEYED BY: J Erasmus
 DATUM: 13/04/2016
 DATE: 13/04/2016

VERWYSING	REFERENCE
KRAGLYNE 400-33KV	POWER LINES 400-33KV
ENKEL PAAL KONSTRUKSIE	SINGLE POLE CONSTRUCTION
KABELS	CABLE
SEKURITEITSDREING	SECURITY FENCE
KAMP EN ANDER DRADE	CAMP AND OTHER FENCES
PPYLYNE	PIPE LINES
TELEFOONLYNE	TELEPHONE LINES
GEBOU	BUILDINGS
HEK	GATE
WATERTENK	WATER TANK
BOSDRAK	BORE HOLE
RESERVOIR	RESERVOIR
LAMPPAAL LIG	LAMP POST LIGHT
BRANDBLUSSER	FIRE EXTINGUISHER
MUUR (BESKRYF)	WALL (LABEL)
STAALWERKE	STEELWORK
TERRAS	TERRACE
ONDERVERDELLINGSGRENS	SUBDIVISION BOUNDARY
HOOFPLAANSRENS	MAIN FARM BOUNDARY
TERRAIN SERRW TUUTGRENS	SITE SERVITUDE BOUNDARY
UITDRANINGS	EXCAVATIONS
HELIKOPTER LANINGSTERREIN	HELIPAD

LI GGINGSPLAN LOCALITY SKETCH

SKAAL: SCALE: PLAN NO:

REV	AUTH	DATE	FIRST ISSUE / EERSTE UITREKING	BY	CHKD	REFERENCE DRAWINGS
REGISTR	MAG	DATUM	INDEX REF / INDEXVERW	DEUR	MADES	VERWYSINGSTENKINGE

SEMANENG Village PEGGING
 WITVINGER 22KV
 APPROVED: [Signature] DOELDOEKUR: [Signature]
 SCALE: SKAAL: WG29
 DATE: DATUM:




30% Bushclearing
Beware Of Water Pipe
Possible Rock








Permit Needed
1 Marula Trim






Trf Zone	MV	LV	Upgrade	Dismantel	Page
Zone 01	0.258 km	1.192 km	0.437km		4
Zone 02	0.379 km	0.631 km			5

MV = 0.637 km
LV = 1.823 km
Upgrade MV = 0.437km

DISTRIBUTION DIVISION LIMPOPO OPERATING UNIT LAND DEVELOPMENT & ENVIRONMENTAL MANAGEMENT			EngSurv cc. Pieter du Preez 082 448 3978 015 2988 306
FEEDER: WITVINGER 22kV	CUSTOMER: Eskom		
PROJECT NO: SEMANENG Pegging	PROPERTY:		
CONDUCTOR:	Rem Of Farm Matalas Location 591 LS		
LENGTH OF LINE: See Above km.	COMPILATION: 2328 DD N		
SURVEYOR: P du Preez	SCALE: 1:3500		
DRAUGHTSPERSON: J Erasmus	PAGE: <u>2</u> OF <u>5</u>		


Legend

-  = Existing MV
-  = New MV
-  = Up Grade MV
-  = New LV
-  = Up Grade LV
-  = Existing LV
-  = Remove LV Line

-  = New Pole
-  = New Pole
-  = Existing Pole
-  = New Trfr
-  = Existing Trfr



Rem Of Farm Matalas Location 591 LS
Medium Bushclearing
Beware Of Water Pipe
Possible Rock

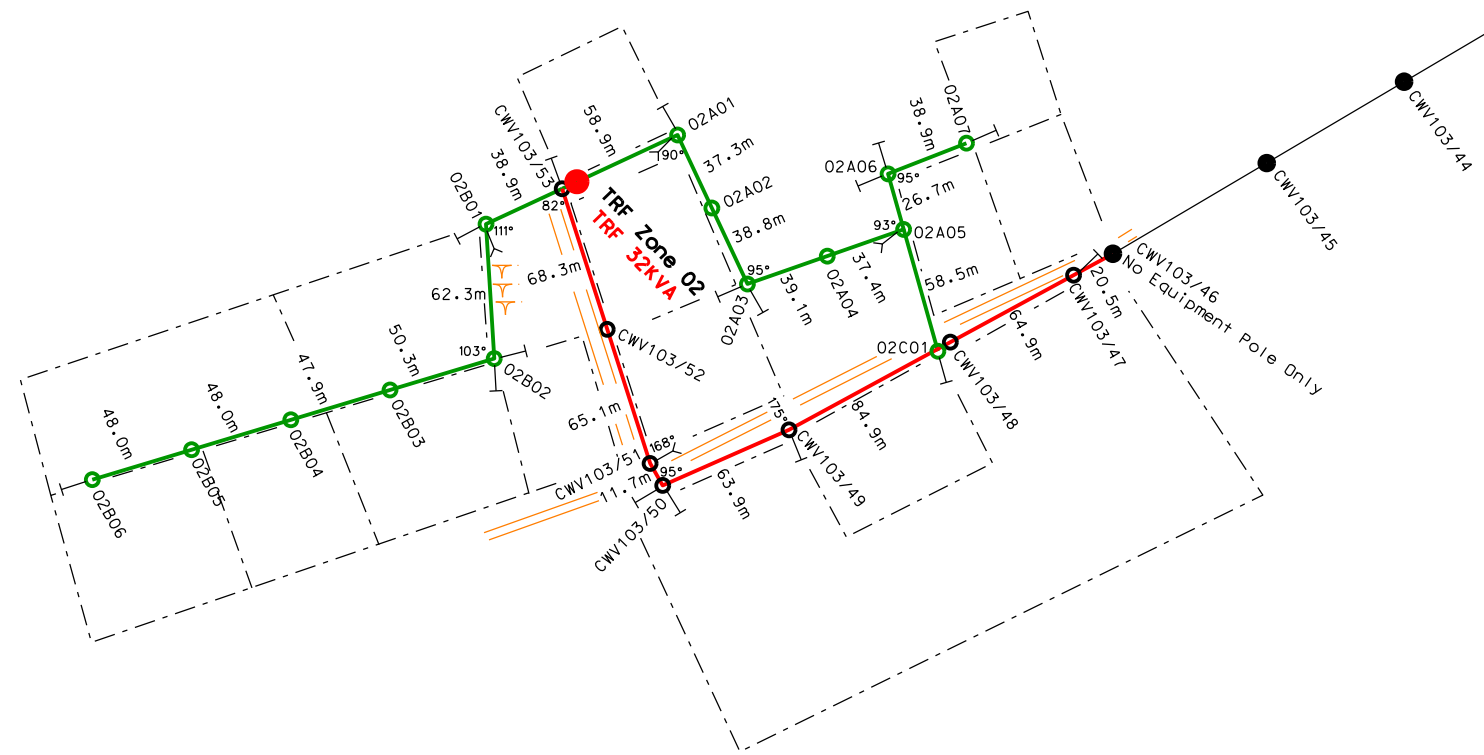

Attachment Height's
Top = 9.05m
Bottom = 8.32m



Upgrade 0.437 km Singel Phase to 3 phase Line
From CWV103/31/1 To CWV103/31/8

1 Marula Trim

Rem Of Farm Matalas Location 591 LS
Medium Bushclearing
Beware Of Water Pipe
Possible Rock

Attachment Height's	
	Top = 8.76m
	Bottom = 7.11m