


MAVILJAN 252 KU

XANTHIA 253 KU

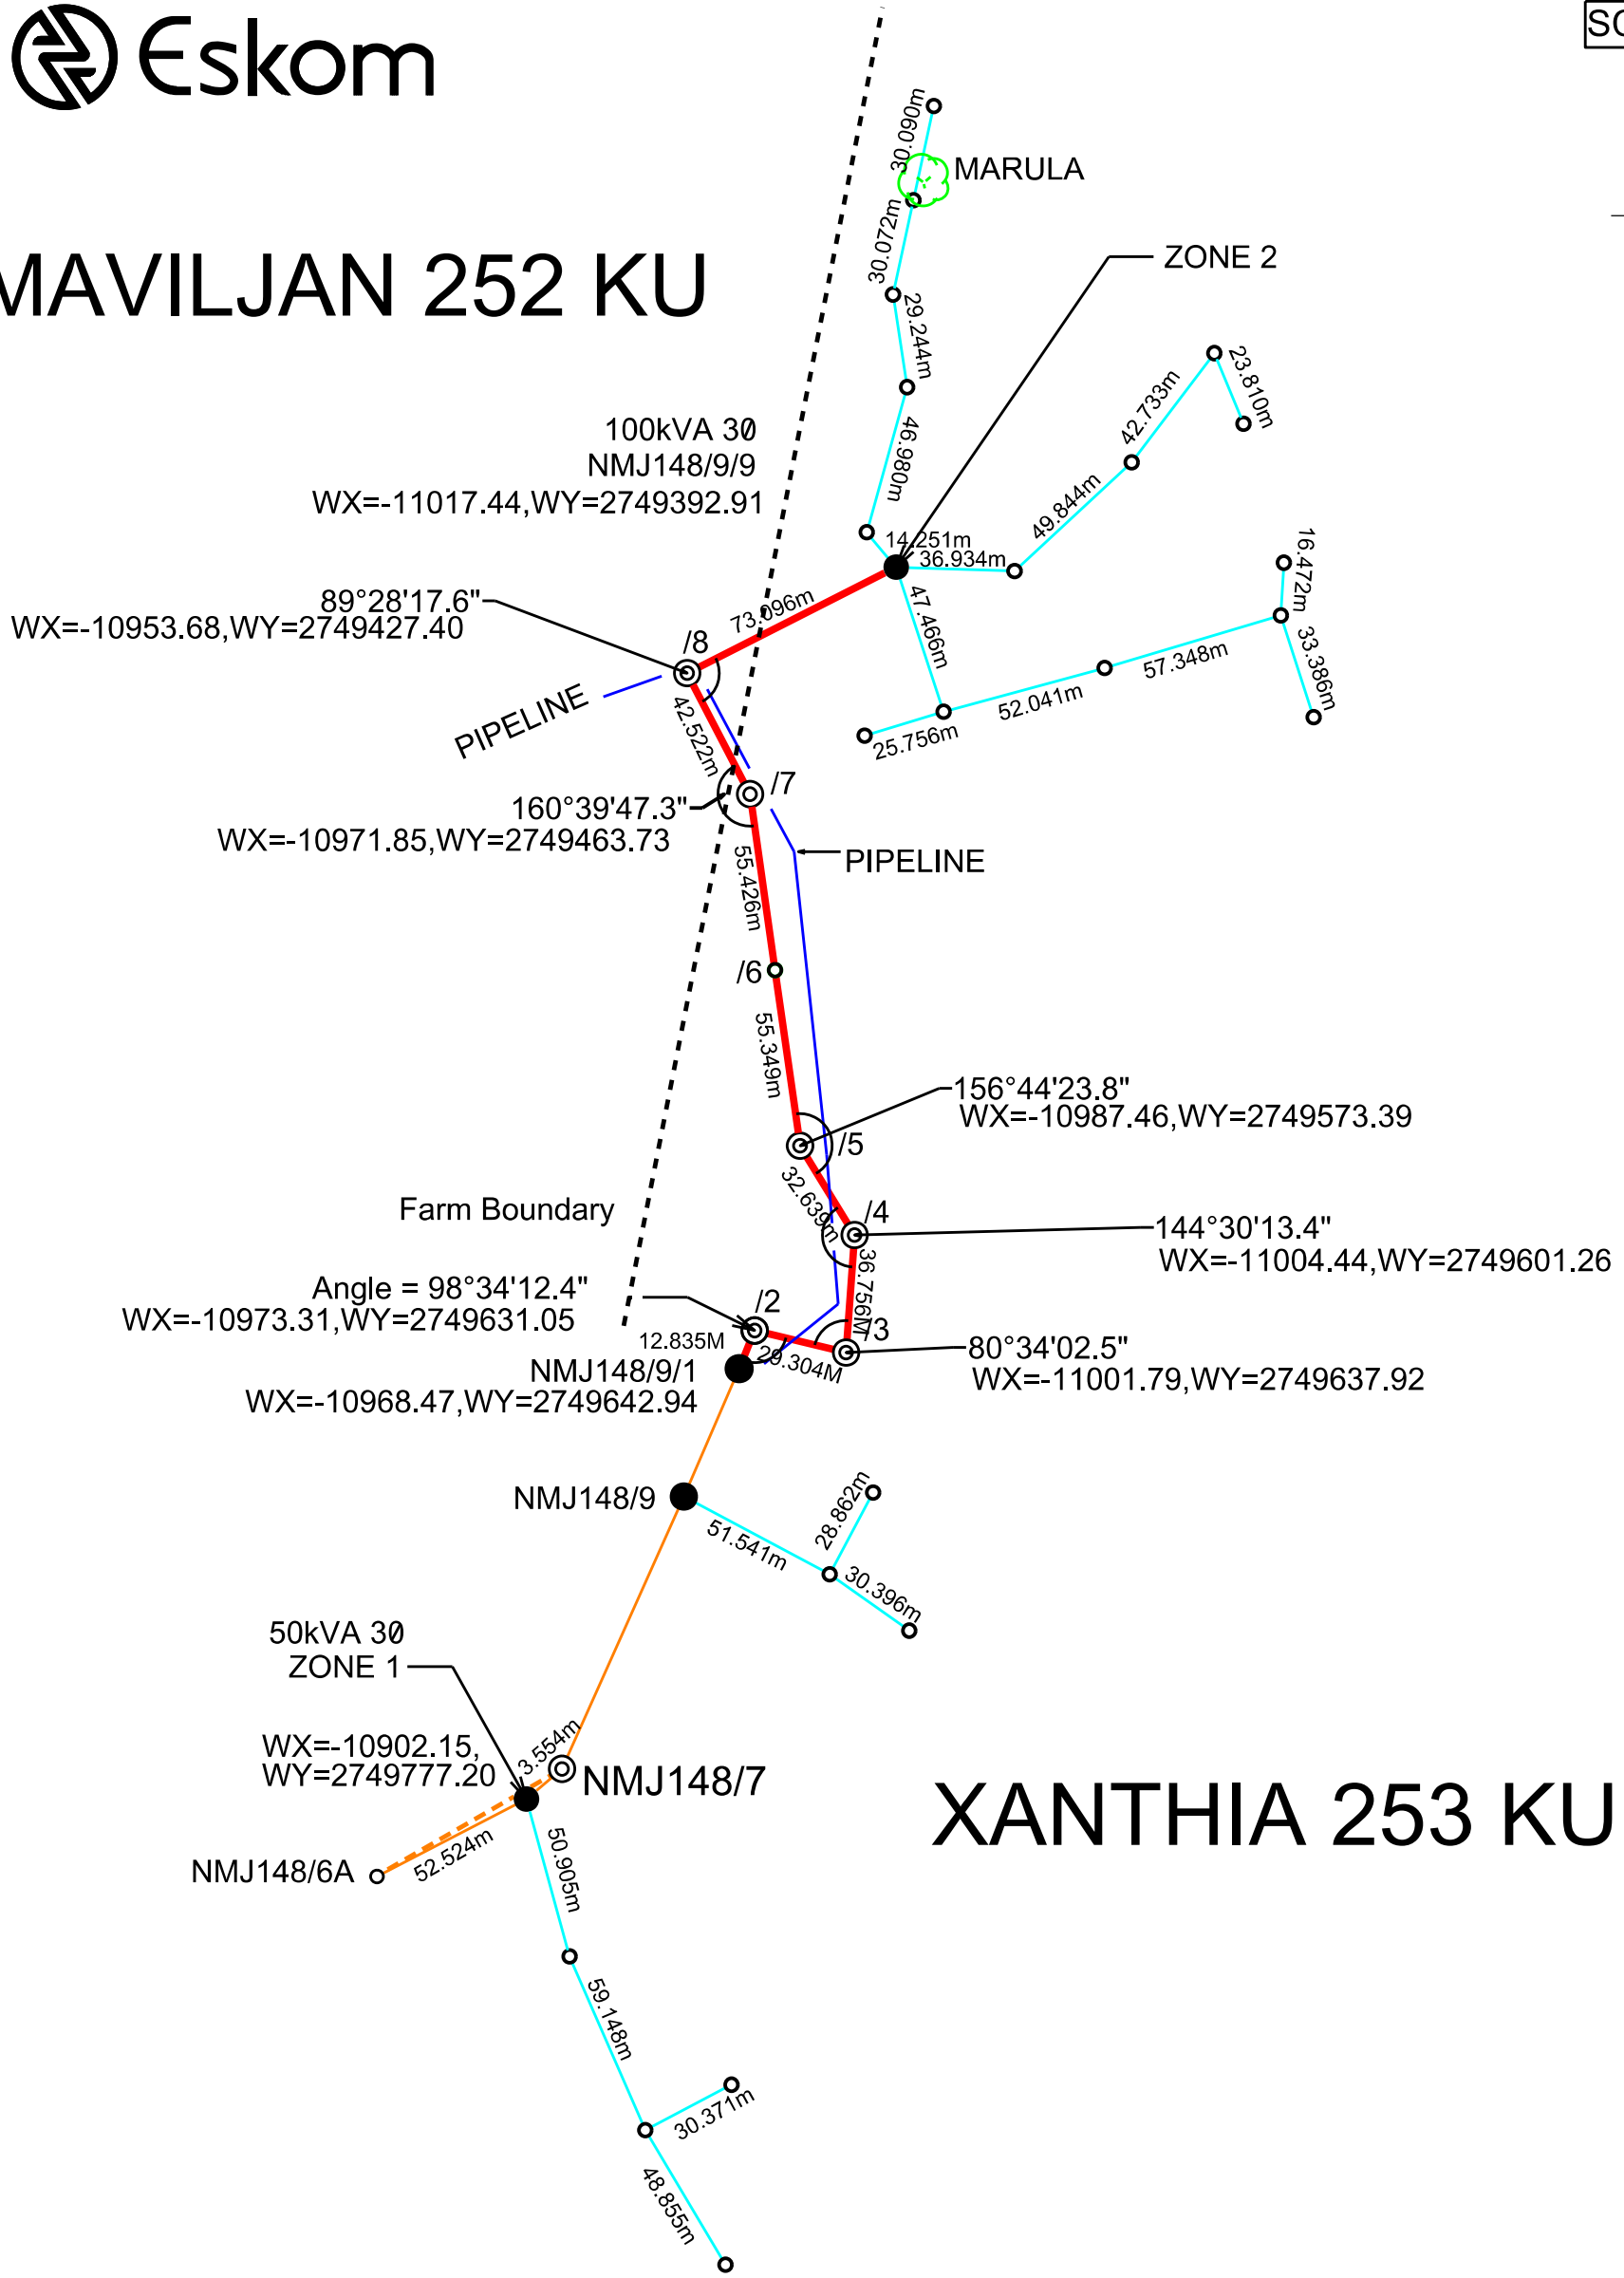

Accepted as correct by Surveyor _____

REV.0 14/10/2020

TRFR Size:	100kVA 30 & 50kVA 30	Project no:	Shangani Hill Electrification
Toff Pole no:	NMJ148/9/1	Project Name:	Shangani Hill Electrification
Toff:	LAT: -24° 51' 6.6", LONG: 31° 6' 30.6"	Feeder name:	Nwarijane 22kV
Tee off angle:	180°	CNC:	Bushbuckridge
Total Length of line:	0.337km MV 0.738km LV	Surveyor:	Astar Selowe
Portion of map:	2431CCN	Geographic mapping:	Annelize van Niekerk

NOTE:
No protected trees/plants may be cut/trimmed/removed unless the applicable tree permit is issued and handed to the construction contractor.

NOTE: Check for special conditions on Way leave

COORDINATE SYSTEM: LO84/31
WGS84 (Medium Order Accuracy ±10m)