


APPROVED SOUTH EAST WERF ELEVATION
SCALE 1:200

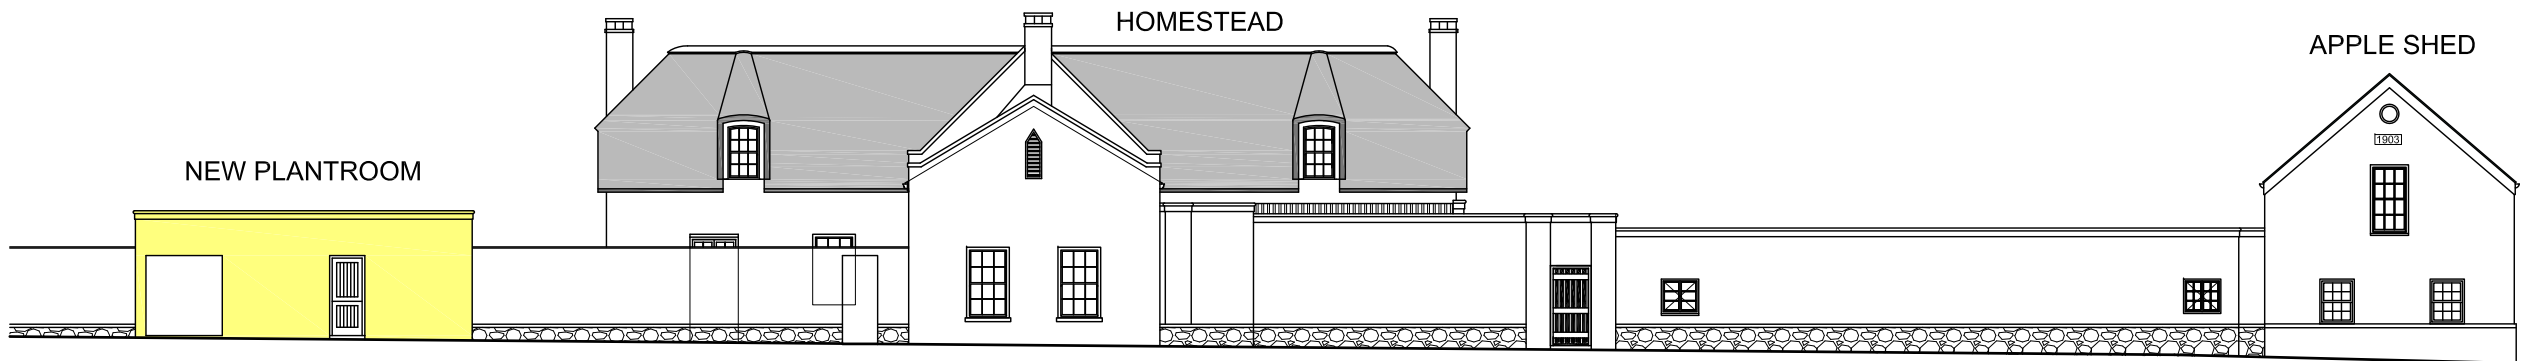

PROPOSED SOUTH EAST WERF ELEVATION
SCALE 1:200

SIGNATURES:

CLIENT:

ARCHITECT:

CLIENT:

RESIDE PROPERTIES

PROJECT:

OLD BETHLEHEM
FARM 153
STELLENBOSCH

DRAWING:

SKETCHPLANS

DRAWN:	SCALE:	DATE:
SH	SHOWN @ A3	06 02 2017
JOB No:	REV No:	
1511	-	
	DWG No:	
	SK 301-0	



ARCHITECTS

50 Bormans Crossing
Deinley Rd
Stellenbosch
7600

+27 (0)21 883 3506
083 658 2640
herman@hbarch.co.za
cc no. 2007/02761/za